



ARCHITECTURE  
LANDSCAPE ARCHITECTURE  
PLANNING  
INTERIOR DESIGN

PO BOX 1308  
300 SOUTH DAWSON STREET  
RALEIGH, NORTH CAROLINA 27602  
FAX 919.828.4050  
www.hagersmith.com

919.821.5547 © Copyright 2014



ASSOCIATES / CONSULTANTS




ENGINEERING FIRM NUMBER: C-0110  
B.A.S.S., WYOM & KENNEDY, INC.  
CONSULTING ENGINEERS

6310 CHAPEL HILL ROAD, SUITE 250  
RALEIGH, NC 27607  
PHONE: 919.851.4422  
FAX: 919.851.8988

DEMOLITION LEGEND	
	EXISTING 2'X2' CEILING DIFFUSER TO REMAIN.
	EXISTING CEILING RETURN GRILLE TO REMAIN.
	EXISTING WALL-MOUNTED THERMOSTAT TO REMAIN.
	EXISTING WALL-MOUNTED THERMOSTAT TO BE REMOVED UNDER THIS CONTRACT.
	EXISTING SHEETMETAL DUCTWORK/EQUIPMENT TO REMAIN.
	EXISTING SHEETMETAL DUCTWORK/EQUIPMENT TO BE REMOVED BY THIS CONTRACTOR.
	INDICATES 2 HOUR RATED PARTITION.
	KEYNOTE SYMBOL. REFER TO MECHANICAL KEYNOTE LEGEND.

MECHANICAL KEYNOTE LEGEND	
KEYNOTE SYMBOL	KEYNOTE TEXT
M1	REMOVE ROOF-MOUNTED INTAKE & DAMPER. CAP EXISTING ROOF CURB WITH INSULATED HEAVY GAUGE GALVANIZED SHEET METAL & SEAL.
M2	REMOVE ROOF-MOUNTED EXHAUST FAN & ASSOCIATED CONTROLS. CAP EXISTING ROOF CURB WITH INSULATED HEAVY GAUGE GALVANIZED SHEET METAL & SEAL.
M3	REMOVE EXISTING INFRARED HEATER, SUPPORTS, CONTROLS, FLUE PIPING, COMBUSTION AIR INTAKE PIPING & GAS PIPING.
M4	PATCH WALL AFTER REMOVAL OF COMBUSTION AIR & FLUE PIPING. PAINT AS REQUIRED TO MATCH EXISTING. (TYPICAL FOR EACH HEATER).
M5	REMOVE GAS PIPING & CAP ABOVE CEILING GRID AS SHOWN. CAP GAS PIPING DOWNSTREAM OF CONNECTION TO EXISTING BOILER & WATER HEATER.
M6	EXISTING CEILING FAN TO REMAIN.
M7	EXISTING GAS METER TO REMAIN.
M8	REMOVE GAS PIPING IN GYMNASIUM.
M19	REMOVE EXISTING RECIRCULATING, RESIDENTIAL-STYLE HOOD. COORDINATE WITH E.C.
M20	SEAL OPENING IN CMU WALL AFTER REMOVAL OF GAS PIPING TO MAINTAIN FIRE RATING.
M30	

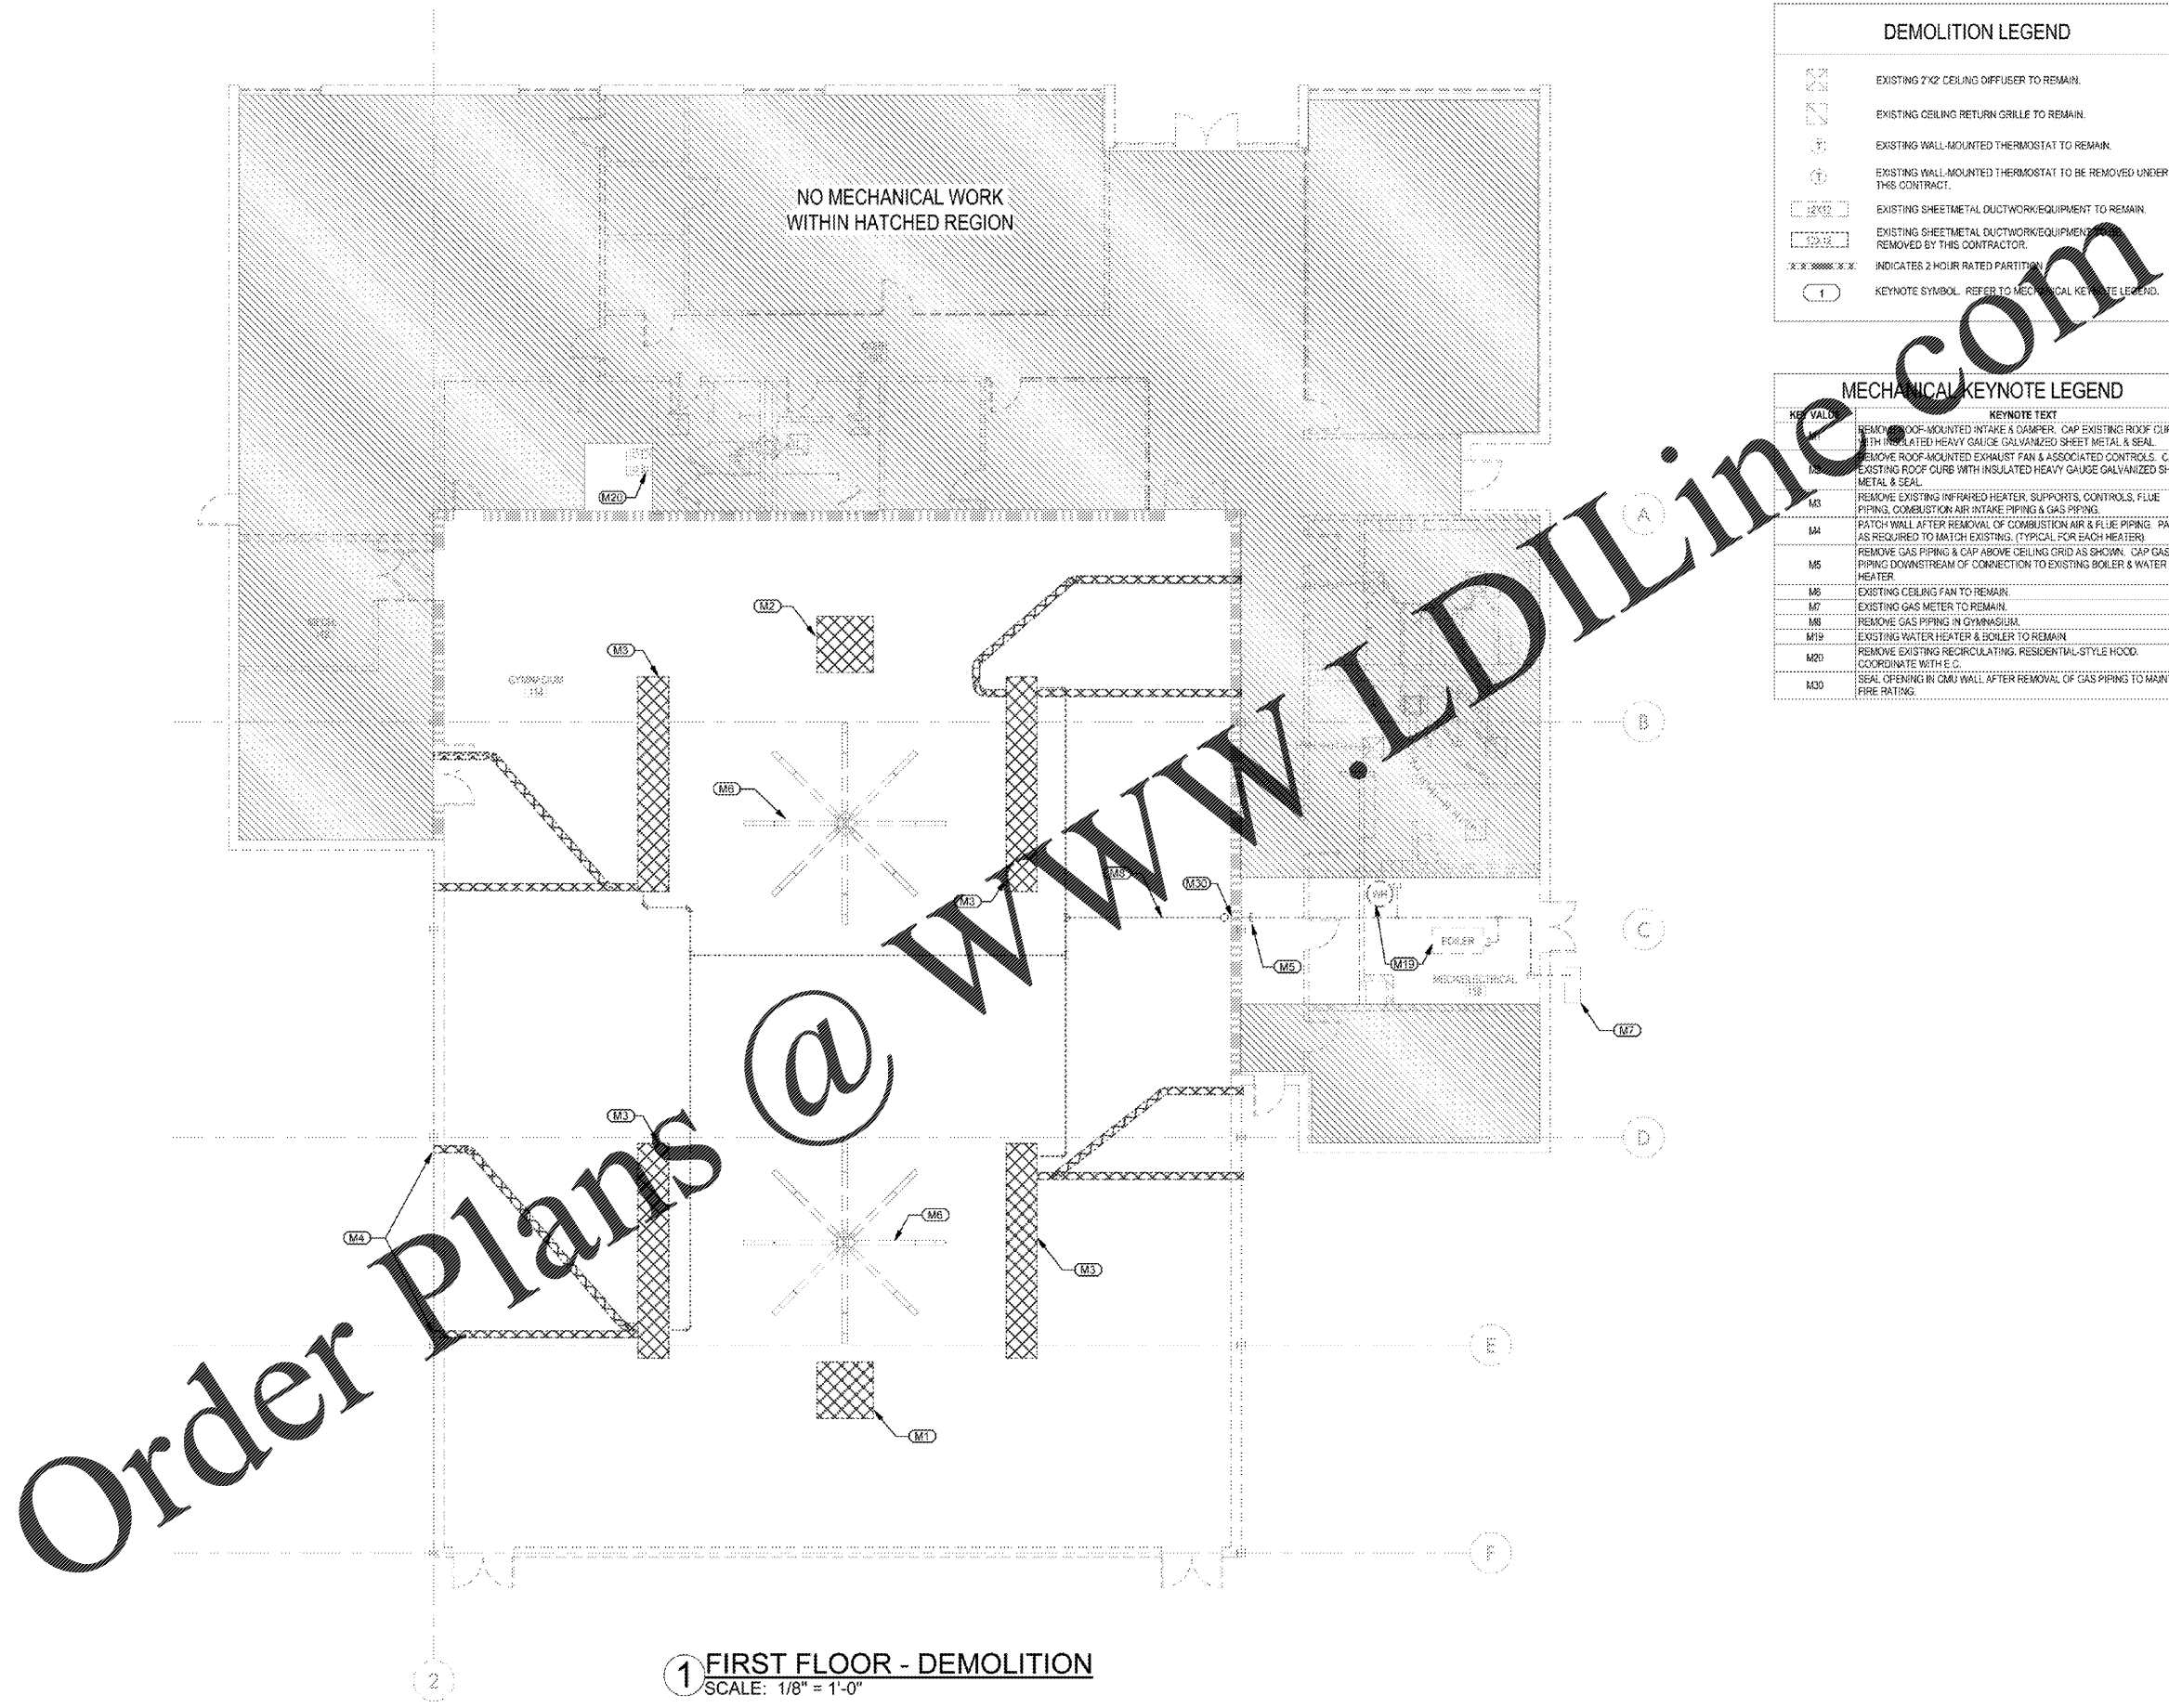

**1 FIRST FLOOR - DEMOLITION**  
SCALE: 1/8" = 1'-0"

Order Plans @

PROJECT: Project Number

**BILTMORE HILLS  
COMMUNITY  
CENTER  
RENOVATIONS**

2615 FITZGERALD DR  
RALEIGH, NC 27610



222 W. HARGETT ST - 6TH FLOOR  
RALEIGH, NC

**FIRST FLOOR - DEMOLITION**

NUMBER	DESCRIPTION	DATE

DRAWN BY: MCC  
CHECKED BY: MCC  
DATE ISSUED: 8/13/18