


Order Plans @ www.EDILine.com

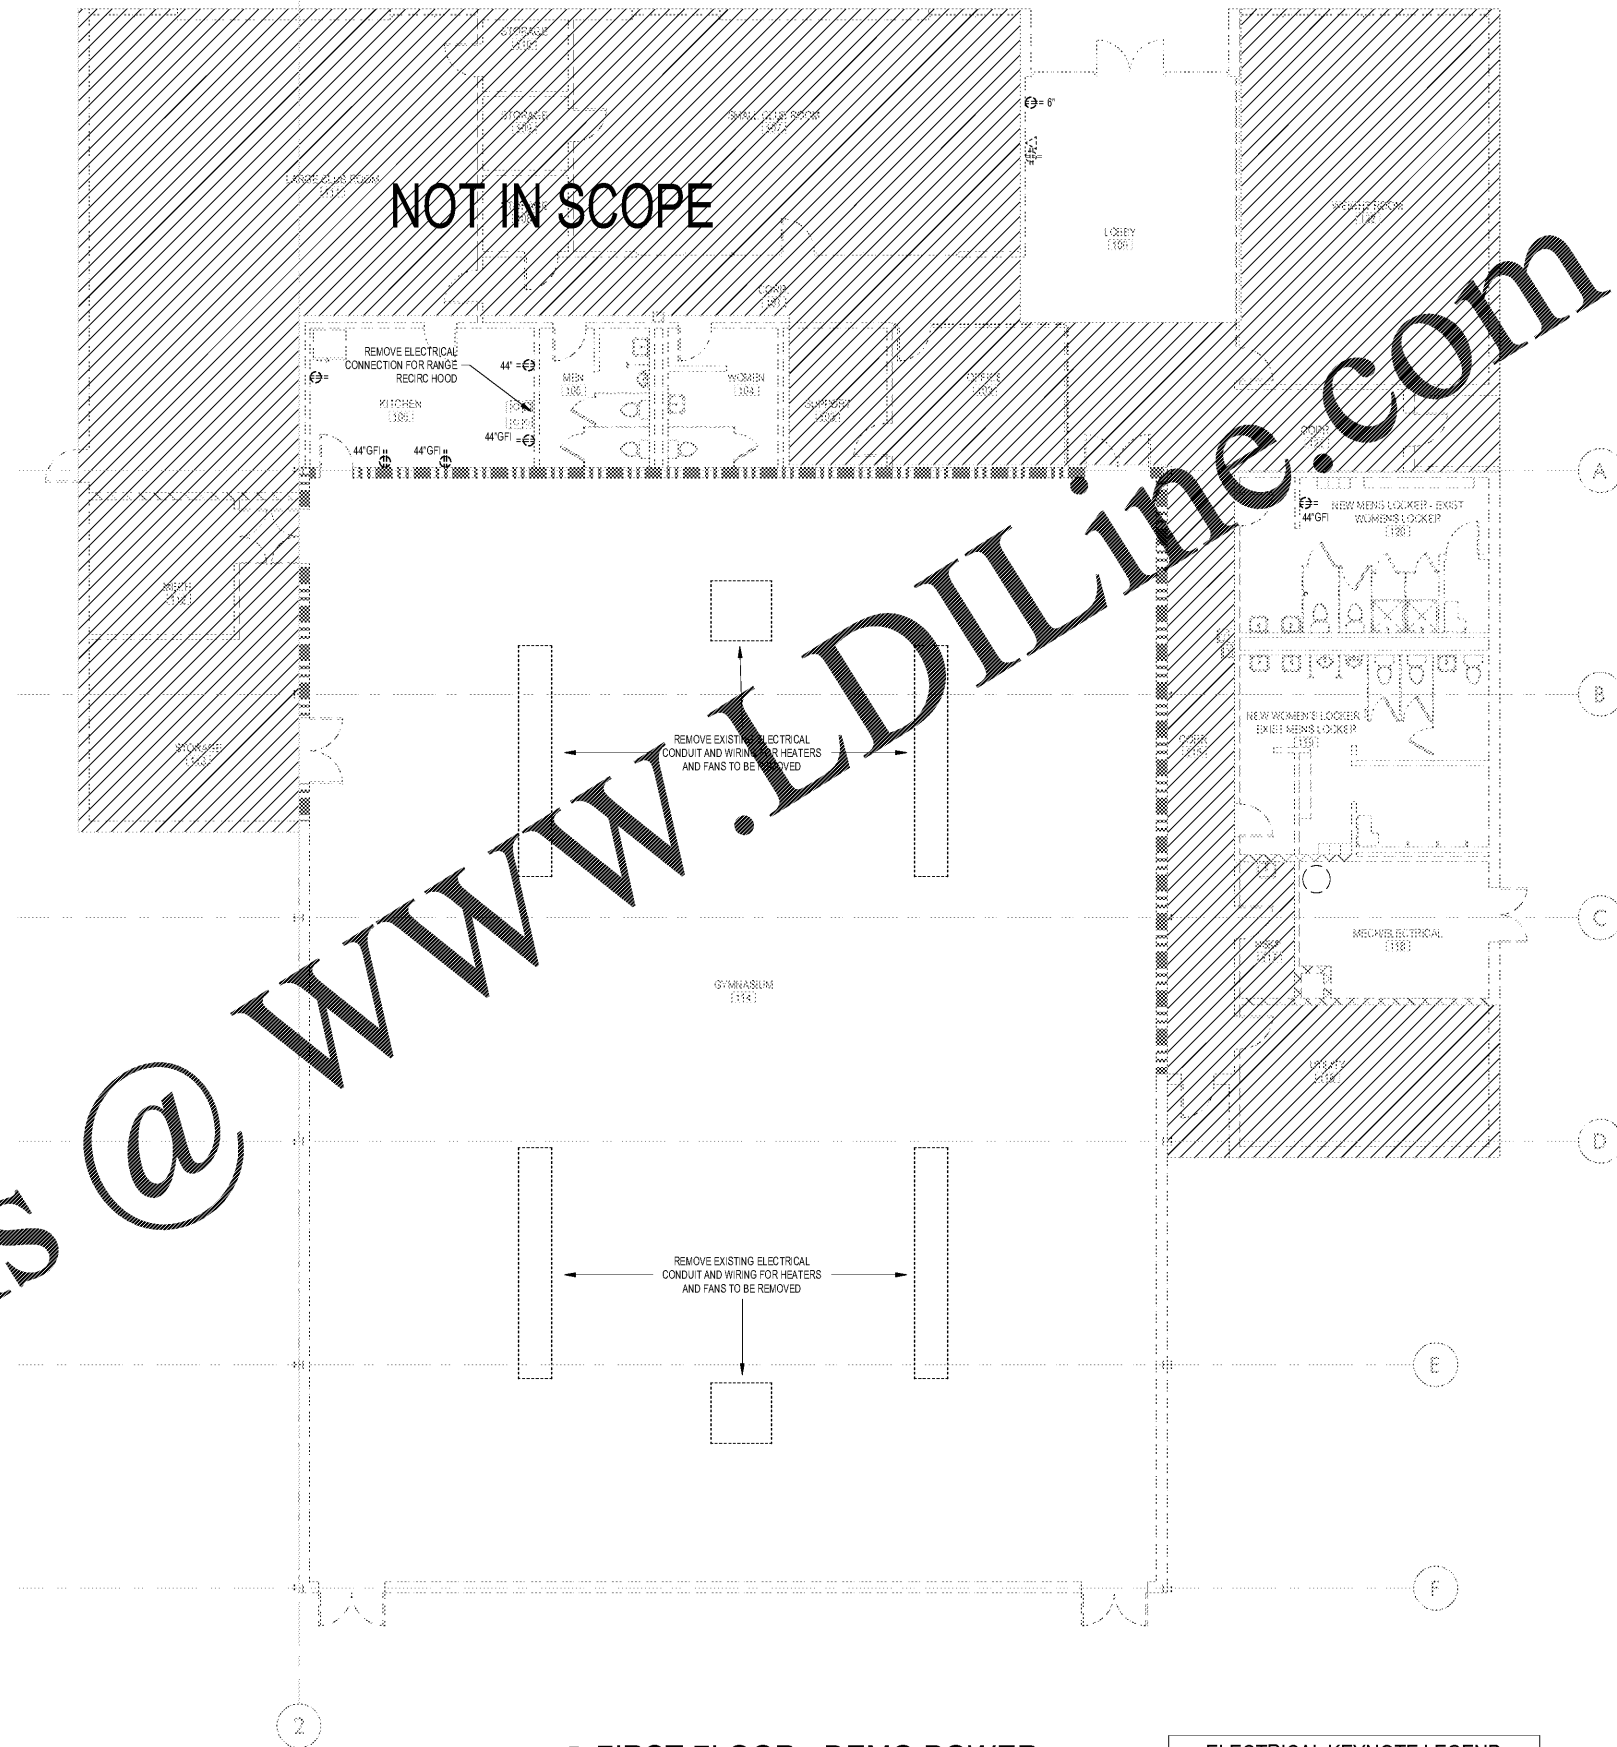

1 FIRST FLOOR - DEMO POWER
SCALE: 1/8" = 1'-0"


ELECTRICAL KEYNOTE LEGEND	
KEY VALUE	KEYNOTE TEXT



HAGERSMITH
DESIGN PA
ARCHITECTURE
LANDSCAPE ARCHITECTURE
PLANNING
INTERIOR DESIGN

PO BOX 1308
300 SOUTH DAWSON STREET
RALEIGH, NORTH CAROLINA 27602
FAX 919.828.4050
www.hagersmith.com

919.821.5547 © Copyright 2014

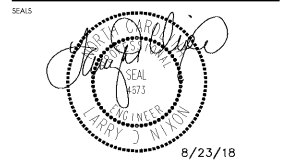

ENGINEERING FIRM NUMBER: C-0110
BASS, NIXON & KENNEDY, INC.
CONSULTING ENGINEERS

6310 CHAPEL HILL ROAD, SUITE 250
RALEIGH, NC 27607
PHONE: 919.851.4422
FAX: 919.851.8968

PROJECT Project Number

**BILTMORE HILLS
COMMUNITY
CENTER
RENOVATIONS**

2615 FITZGERALD DR
RALEIGH, NC 27610



222 W. HARGETT ST - 6TH FLOOR
RALEIGH, NC

DRAWING TITLE
FIRST FLOOR - DEMO POWER

REVISIONS		
NUMBER	DESCRIPTION	DATE

DRAWN BY: WHD E-101
CHECKED BY: MDB
DATE ISSUED: 8/13/18 1 OF 5