


Order Plans @ www.LDOnline.com

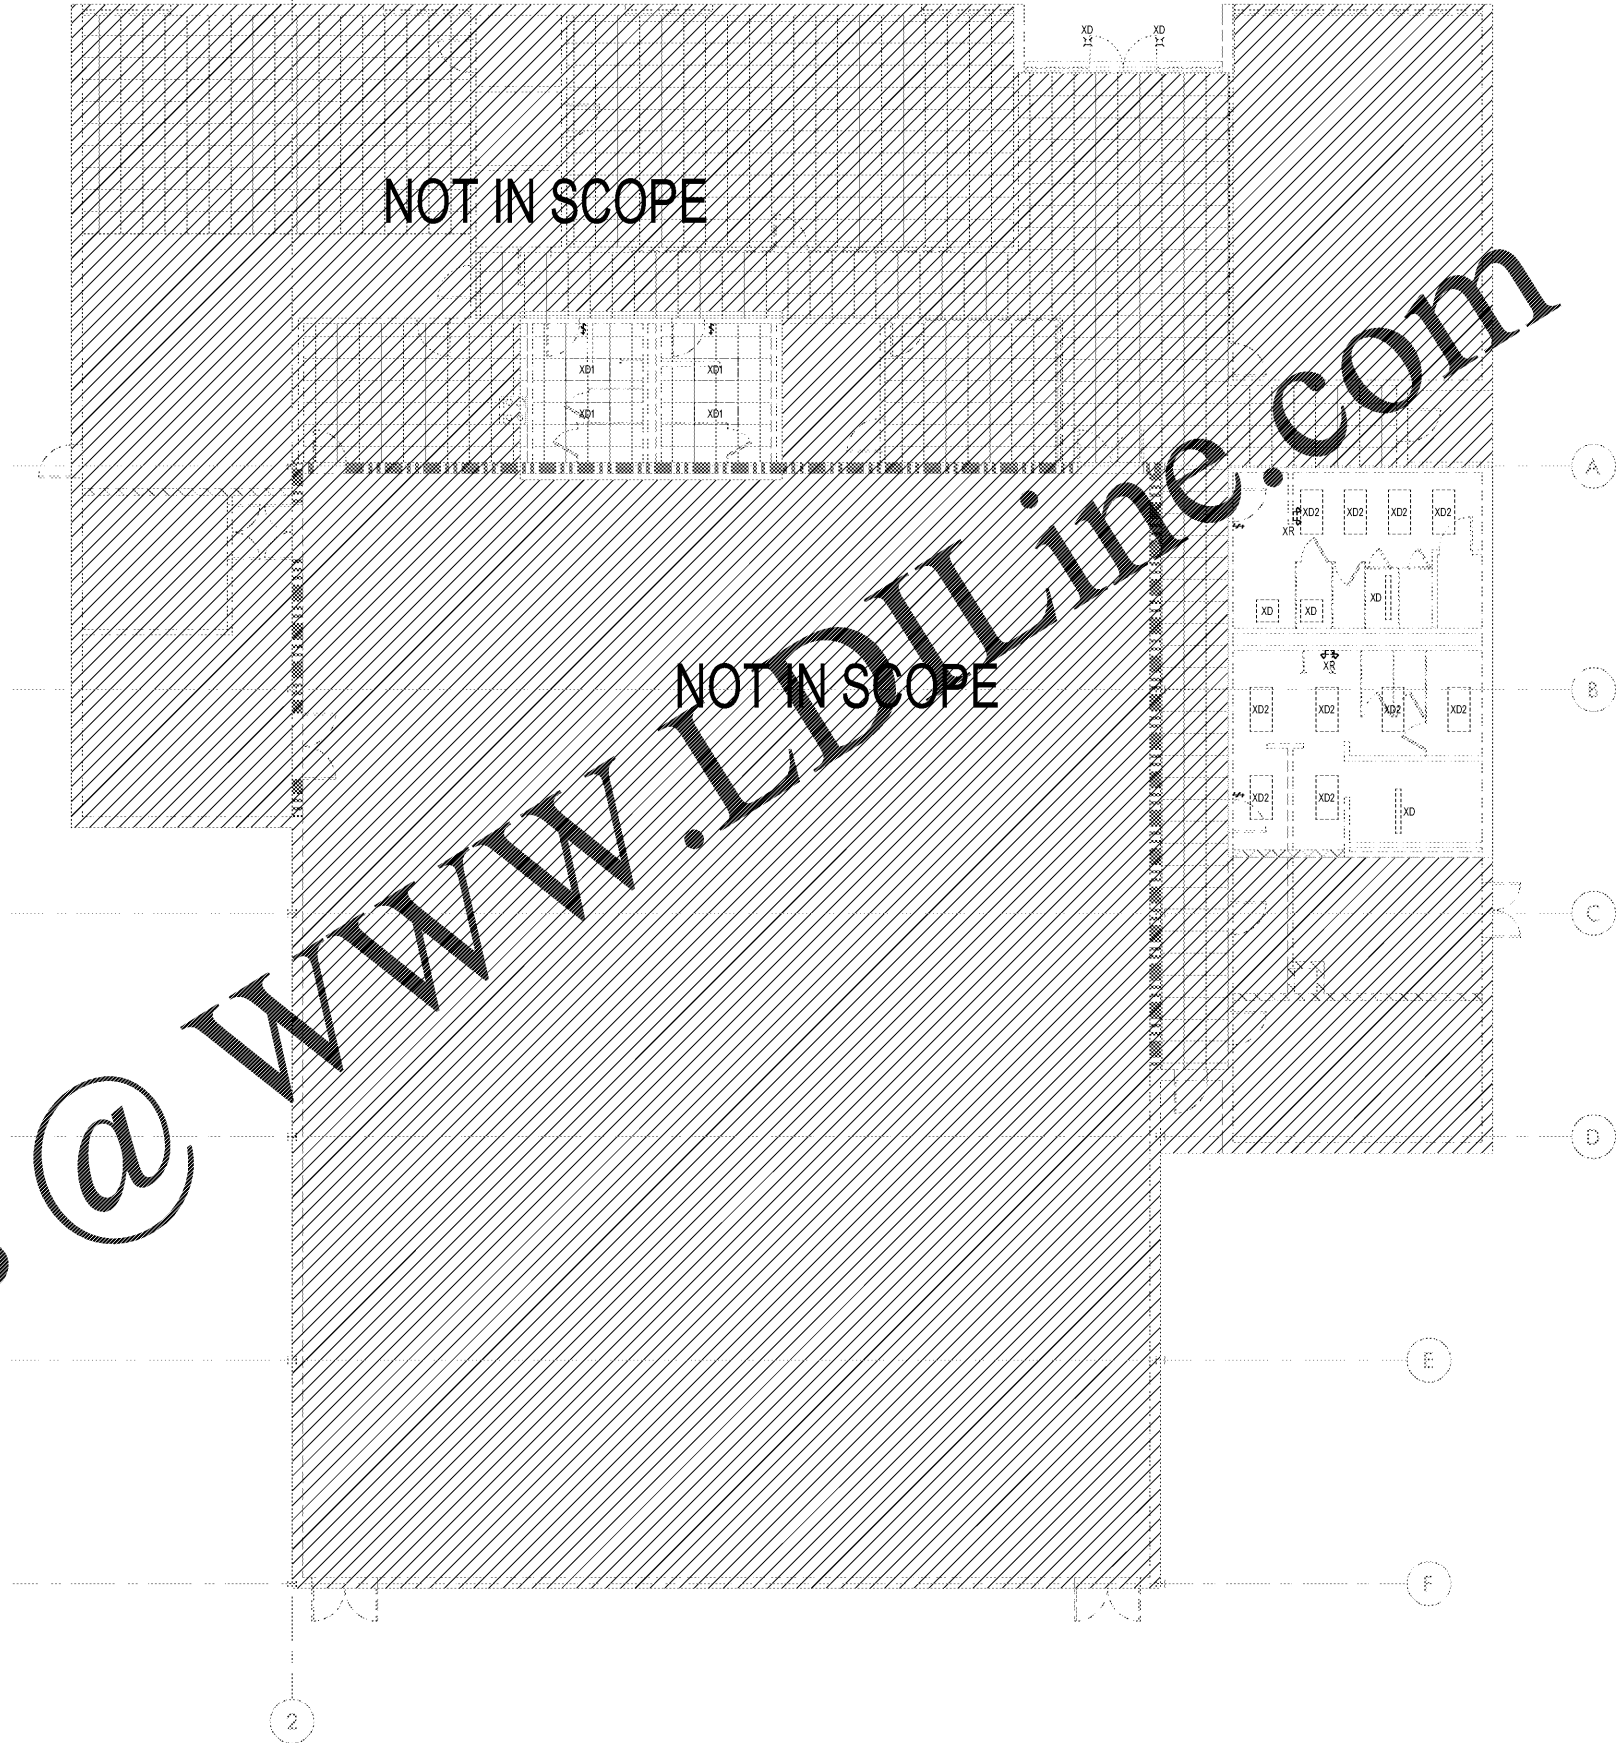

NOT IN SCOPE

NOT IN SCOPE


1 FINISHED FLOOR - DEMO LIGHTING
SCALE: 1/8" = 1'-0"



HAGERSMITH
DESIGN PA
ARCHITECTURE
LANDSCAPE ARCHITECTURE
PLANNING
INTERIOR DESIGN

PO BOX 1308
300 SOUTH DAWSON STREET
RALEIGH, NORTH CAROLINA 27602
FAX 919.828.4050
www.hagersmith.com

919.821.5547 © Copyright 2014

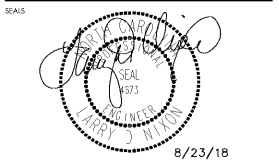

ASSOCIATES / CD-002 (A) (S)



ENGINEERING FIRM NUMBER: C-0110
BASS, NIXON & KENNEDY, INC.
CONSULTING ENGINEERS

6310 CHAPEL HILL ROAD, SUITE 250
RALEIGH, NC 27607
PHONE: 919.851.4422
FAX: 919.851.8988

PROJECT Project Number

**BILTMORE HILLS
COMMUNITY
CENTER
RENOVATIONS**

2615 FITZGERALD DR
RALEIGH, NC 27610



222 W. HARGETT ST - 6TH FLOOR
RALEIGH, NC

DRAWING TITLE
FIRST FLOOR - DEMO LIGHTING

REVISIONS		
NUMBER	DESCRIPTION	DATE

DRAWN BY VHD
CHECKED BY MDB
DATE ISSUED 8/13/18