



SCO #16-15889-02A

RICHMOND
COMMUNITY
COLLEGE

LINDSEY-PETRIS
CAFETERIA/DINING
ADDITION VOL. 1


BID DOCUMENTS

BUILDING SECTIONS

DATE: 04.05.2019
PROJECT NO: 16063

REVISIONS
NO. DATE DESCRIPTION

THIS DRAWING IS THE PROPERTY OF ADW ARCHITECTS, P.A. AND SHALL NOT BE REPRODUCED OR COPIED IN WHOLE OR PART. IT SHALL NOT BE USED ON ANY OTHER PROJECT OR GIVEN TO ANY OTHER COMPANY OR AGENCY WITHOUT THE CONSENT OF ADW ARCHITECTS, P.A.

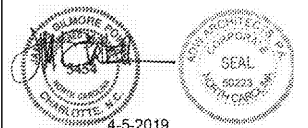


4-5-2019

SHEET NUMBER


A301

Order Plans @ www.LDILine.com

NOT USED

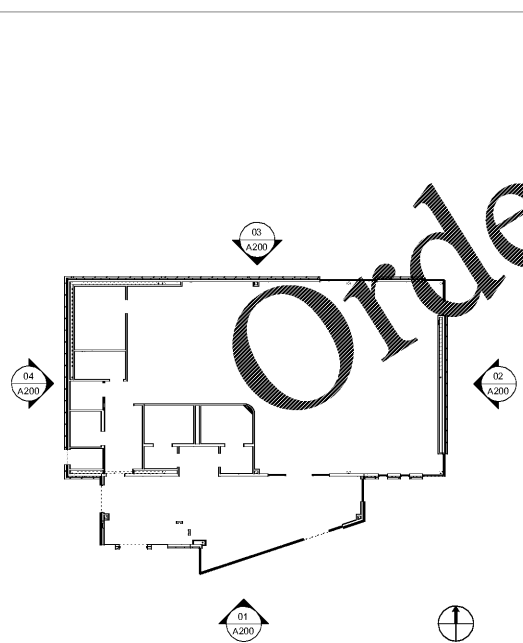

KEY PLAN 1/16" = 1'-0" 02

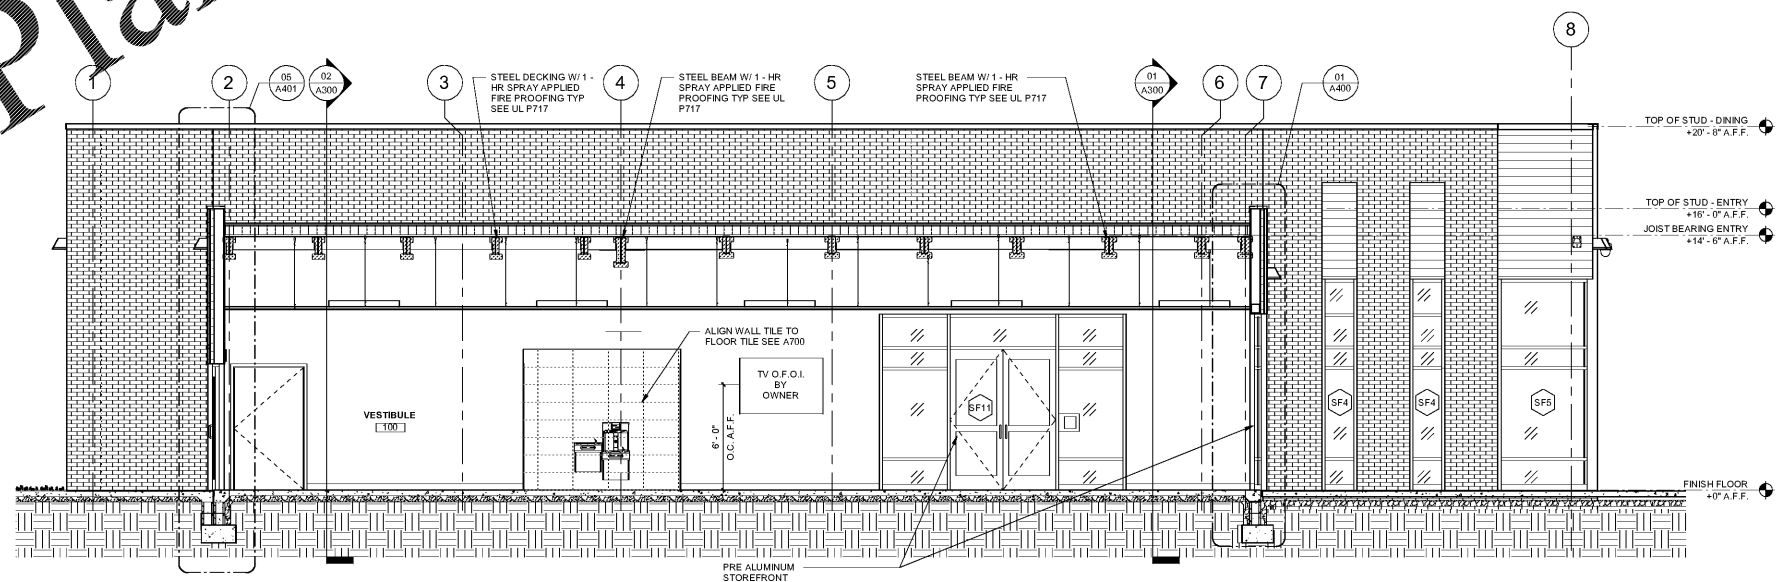

BUILDING SECTION 1/4" = 1'-0" 01