



SCO #16-15889-02A

**RICHMOND
COMMUNITY
COLLEGE**

LINDSEY-PETRIS
CAFETERIA/DINING
ADDITION VOL.1

BID DOCUMENTS

CASEWORK PLANS,
ELEVATIONS & DETAILS

DATE: 04.05.2019
PROJECT NO: 16063

REVISIONS
NO. DATE: DESCRIPTION:


THIS DRAWING IS THE PROPERTY OF ADW ARCHITECTS, P.A. AND SHALL NOT BE REPRODUCED OR COPIED IN WHOLE OR PART. IT SHALL NOT BE USED ON ANY OTHER PROJECT OR GIVEN TO ANY OTHER COMPANY OR AGENCY WITHOUT THE CONSENT OF ADW ARCHITECTS, P.A.




4-5-2019

SHEET NUMBER


A900

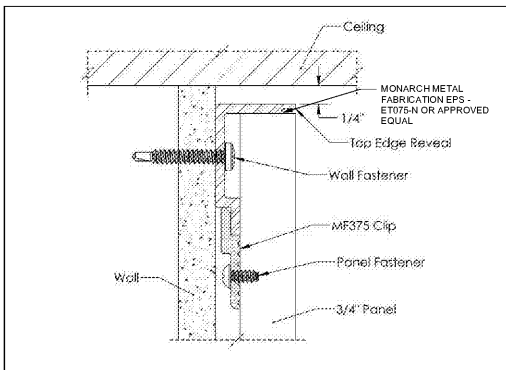


SECTION - SIDE & TOP EDGES | NTS | 13

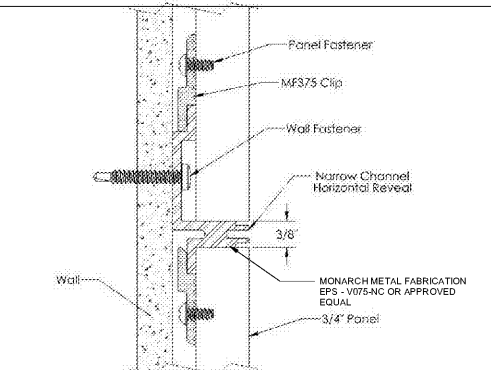


SECTION - HORIZ. REVEAL | NTS | 11

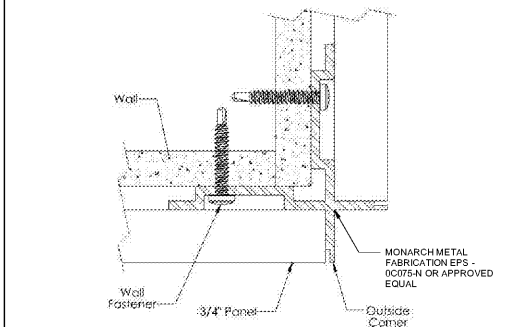


SECTION - OUTSIDE CORNER | NTS | 12

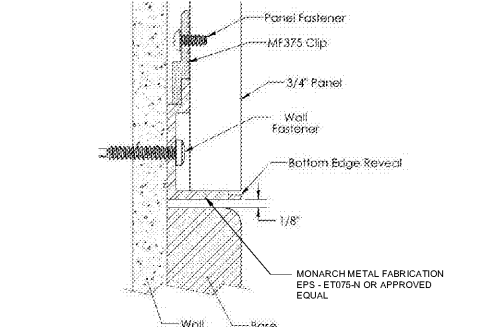


SECTION - BOTTOM EDGE | 1/2" = 1'-0" | 10

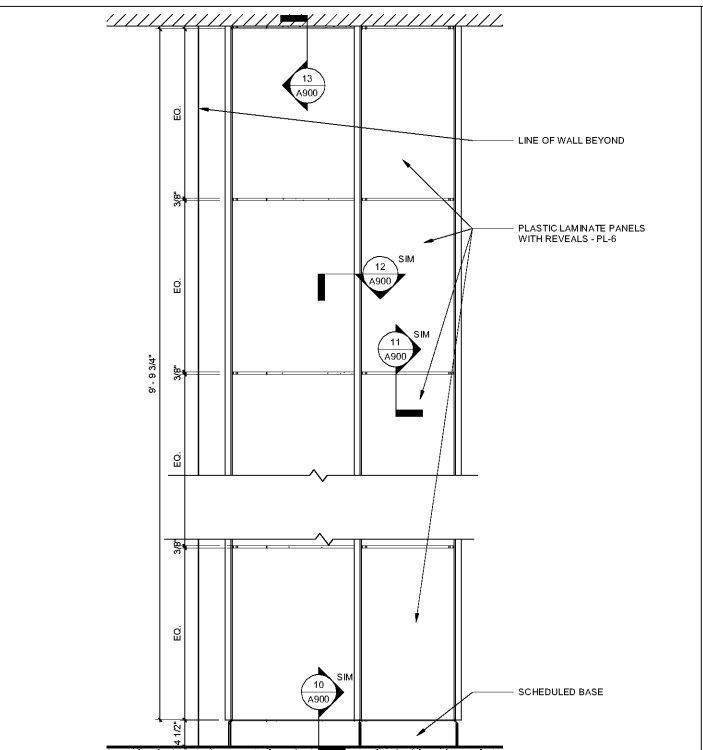

ELEVATION - COLUMN COVER | 1" = 1'-0" | 06

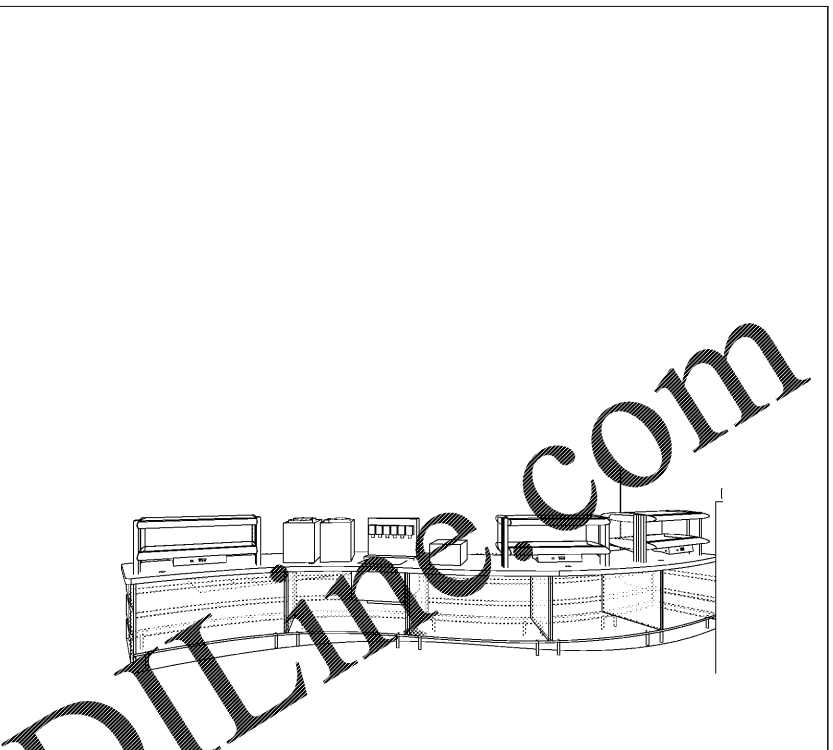


KITCHEN COUNTER - BACK | NTS | 02

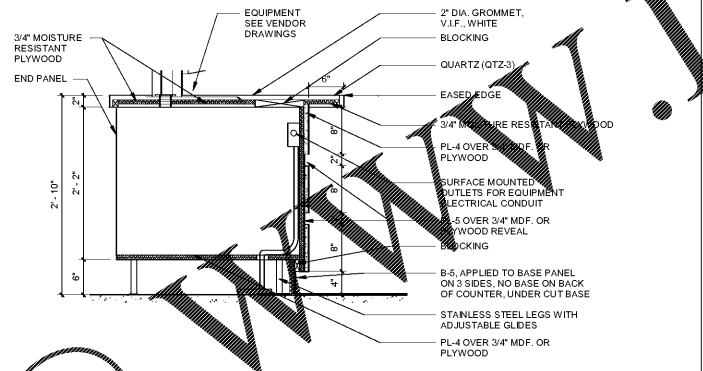


SECTION - COUNTER | 1" = 1'-0" | 05


NOT USED | 09

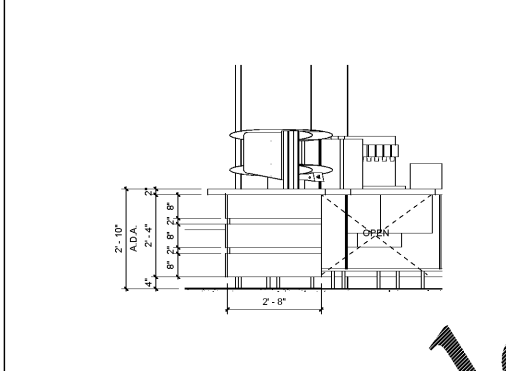


ELEVATION - SIDE B | 1/2" = 1'-0" | 07

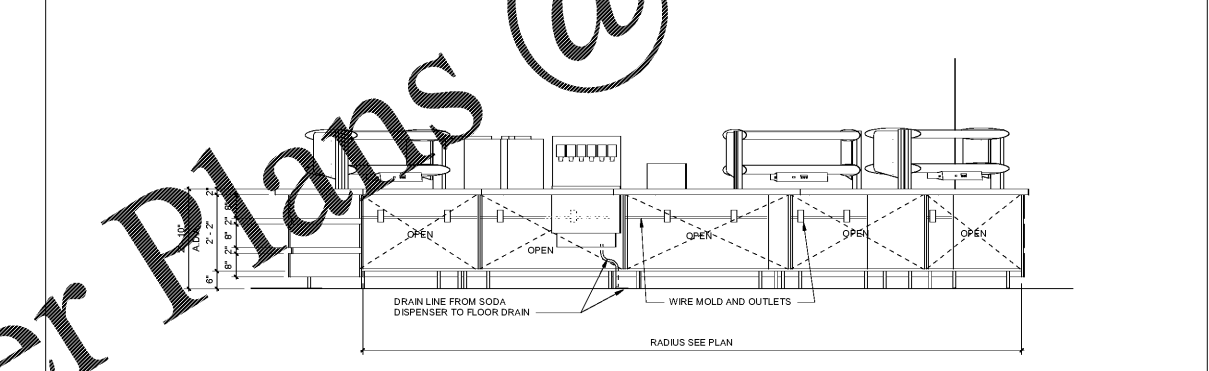


ELEVATION - BACK | 1/2" = 1'-0" | 04

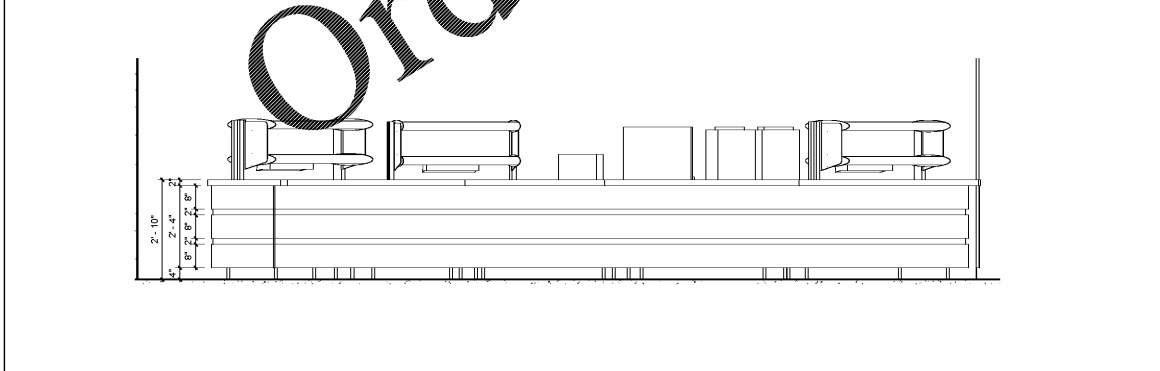

ELEVATION - FRONT | 1/2" = 1'-0" | 07

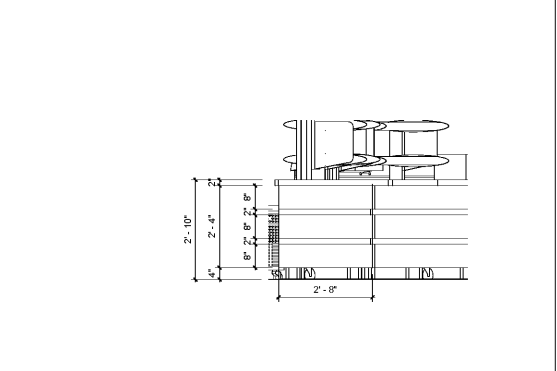

ELEVATION - SIDE A | 1/2" = 1'-0" | 03

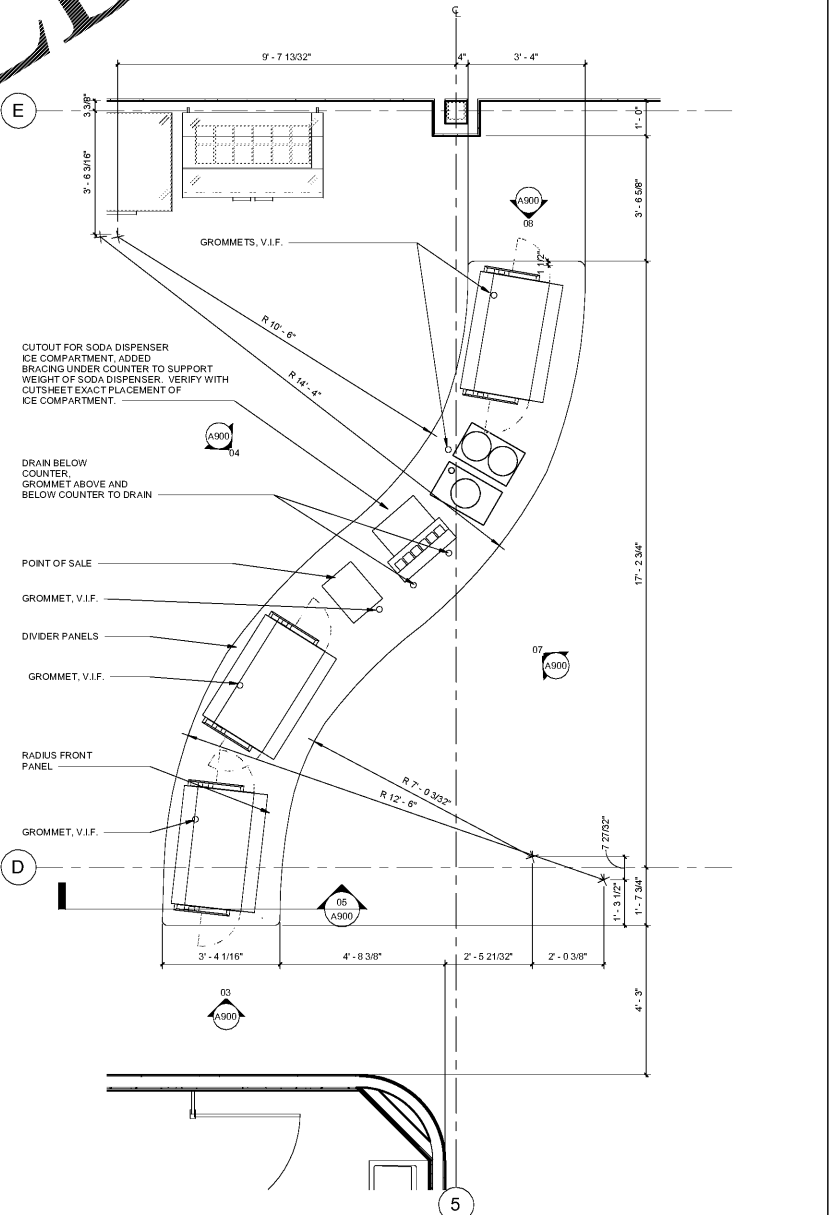

ENLARGED PLAN - COUNTER | 1/2" = 1'-0" | 01

Order Plans @ WWW.LDILINE.COM