



FOR REFERENCE ONLY



SCO #16-15889-02A  
RICHMOND  
COMMUNITY  
COLLEGE

LINDSEY-PETRIS  
CAFETERIA / DINING  
ADDITION VOL.1

BID DOCUMENTS

FOOD SERVICE  
DETAILS &  
ELEVATIONS

DATE: 04.05.2019  
PROJECT NO: 16063

REVISIONS  
NO. DATE DESCRIPTION:

THIS DRAWING IS THE PROPERTY OF ADW ARCHITECTS PA AND SHALL NOT BE REPRODUCED OR COPIED IN WHOLE OR PART. IT SHALL NOT BE USED ON ANY OTHER PROJECT OR GIVEN TO ANY OTHER COMPANY OR AGENCY WITHOUT THE CONSENT OF ADW ARCHITECTS, PA.

SHEET NUMBER

**K201**


REVISIONS	DESCRIPTION	DATE

www.captiveline.com  
 Piedmont Area Office  
 485 BUCHHURST DR., KENNESVILLE, NC, 27954 PHONE: (850) 956-9484 FAX: (850) 927-5502 EMAIL: info@captiveline.com

Richmond Community College  
 UNIVERSITY OF RICHMOND, VA, 23173

DATE: 12/18/2017  
DWG.#: 3245590  
DRAWN BY:  
SCALE: 3/4" = 1'-0"  
MASTER DRAWING

SHEET NO.  
2

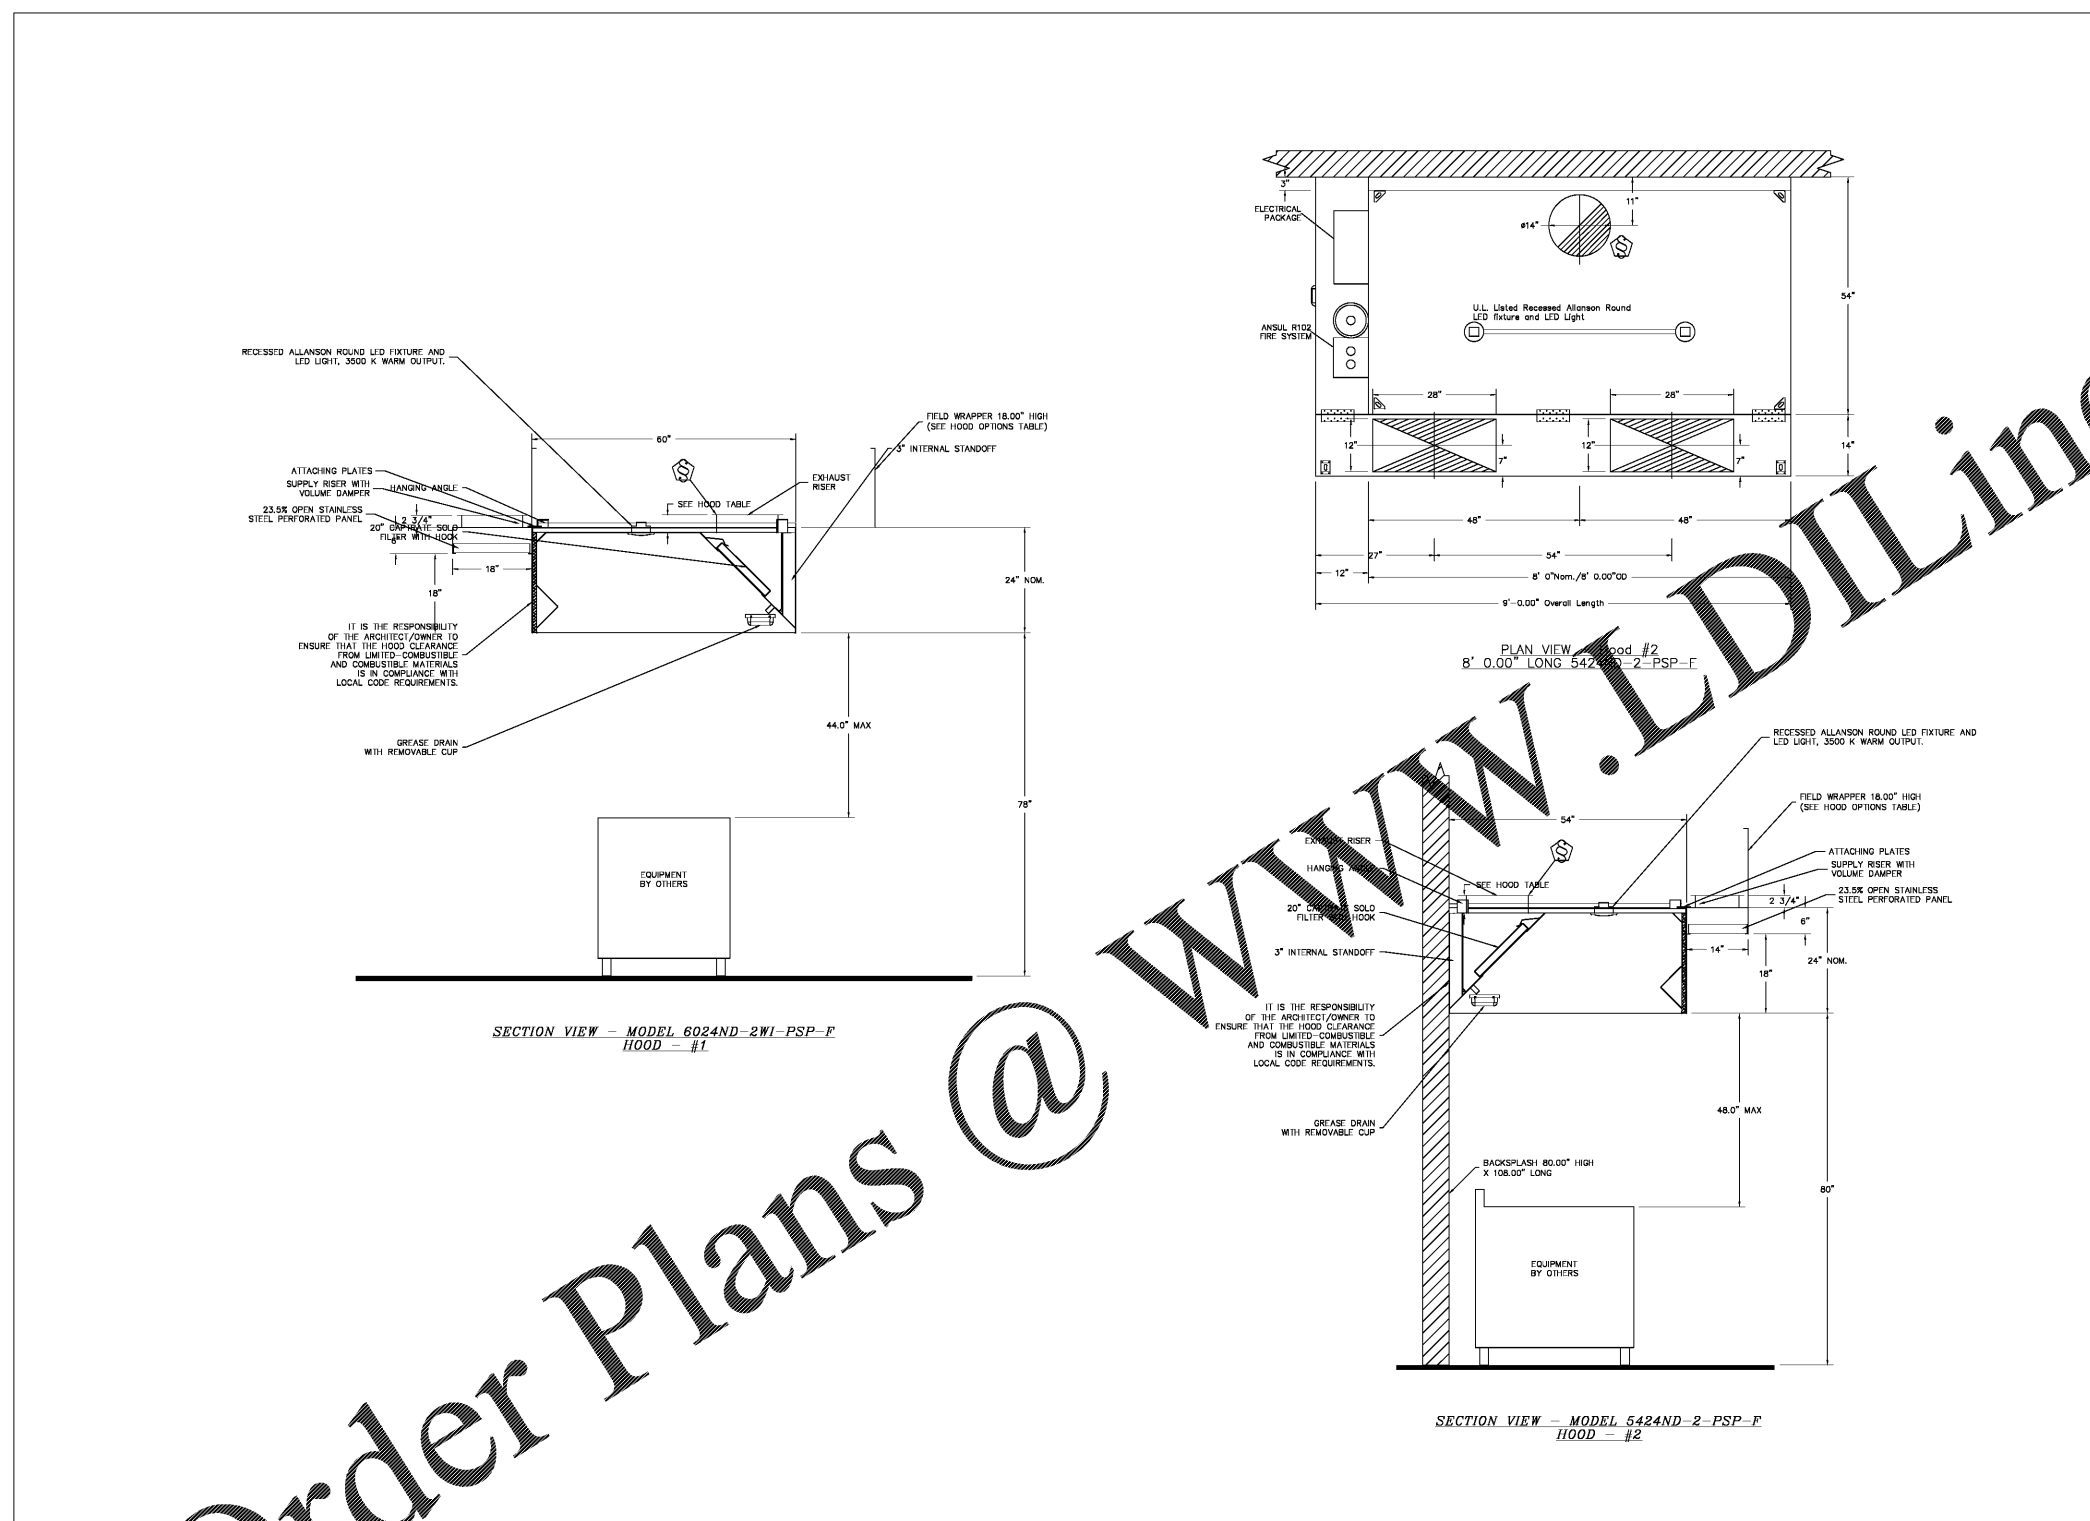

Order Plans @ www.LDILine.com