



North-South Building Section SCALE: 1/4"=1'-0" 4

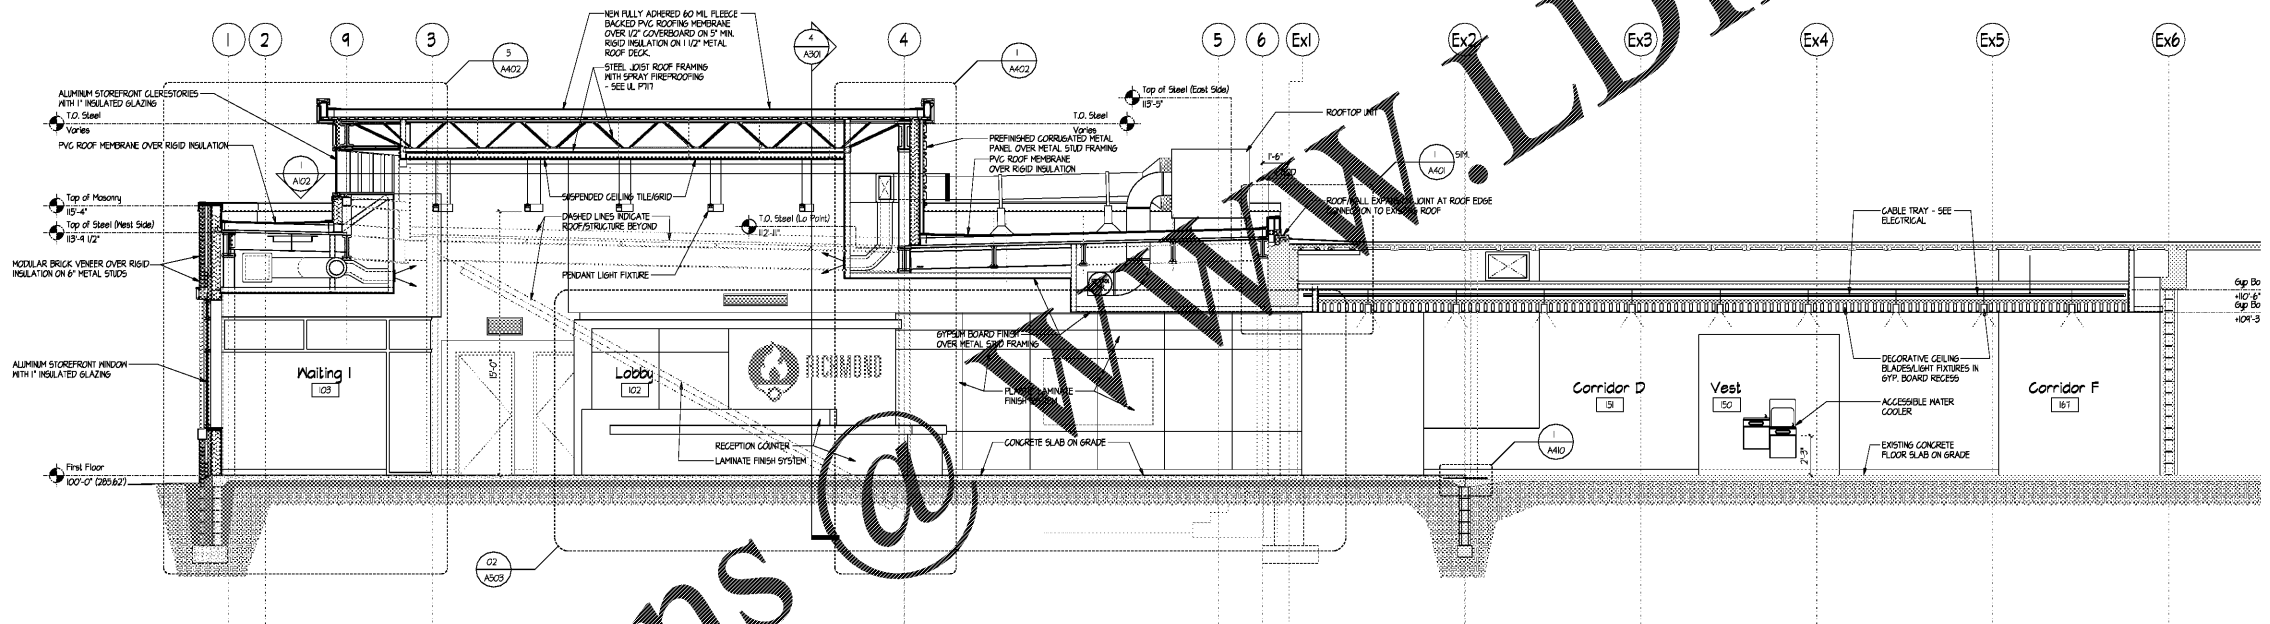

East-West Building Section SCALE: 1/4"=1'-0" 3

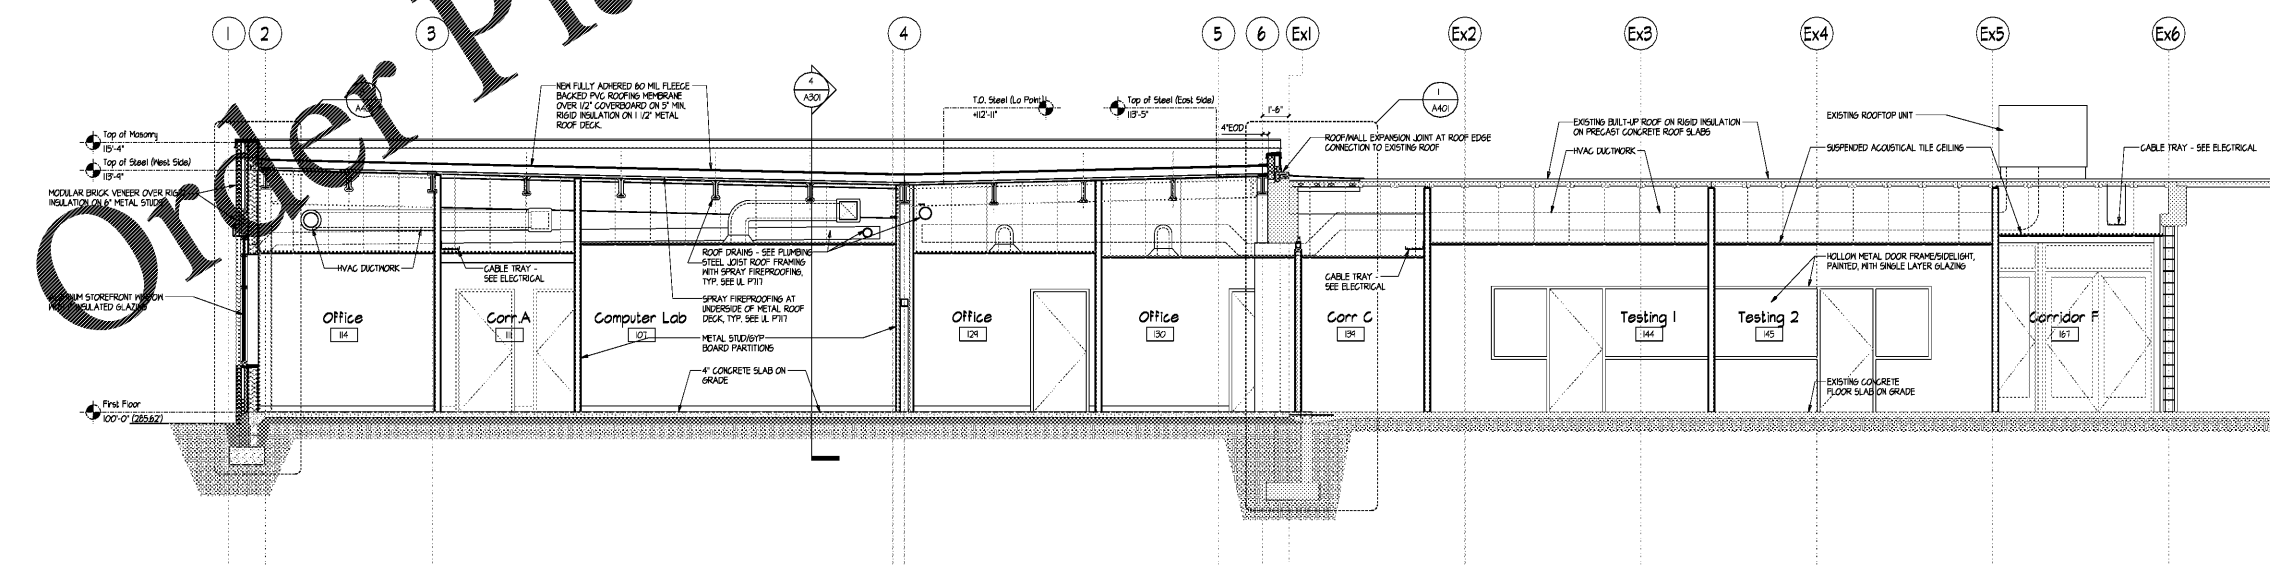

East-West Building Section SCALE: 1/4"=1'-0" 1

Order Plans @ www.worldwideline.com