



East West Section at Entry Overhang/High Roof SCALE: 1"=1'-0" 9

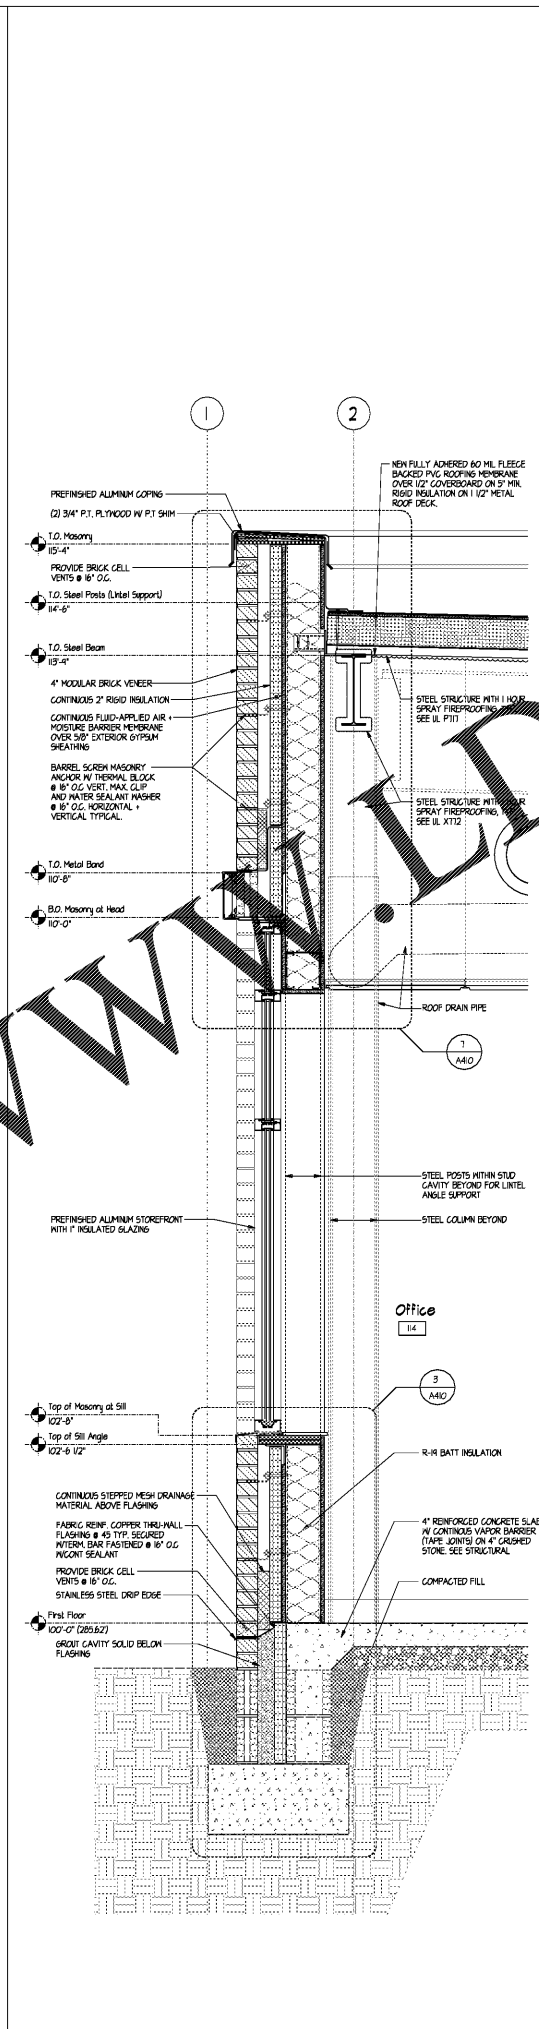

Addition - West Wall SCALE: 1"=1'-0" 5

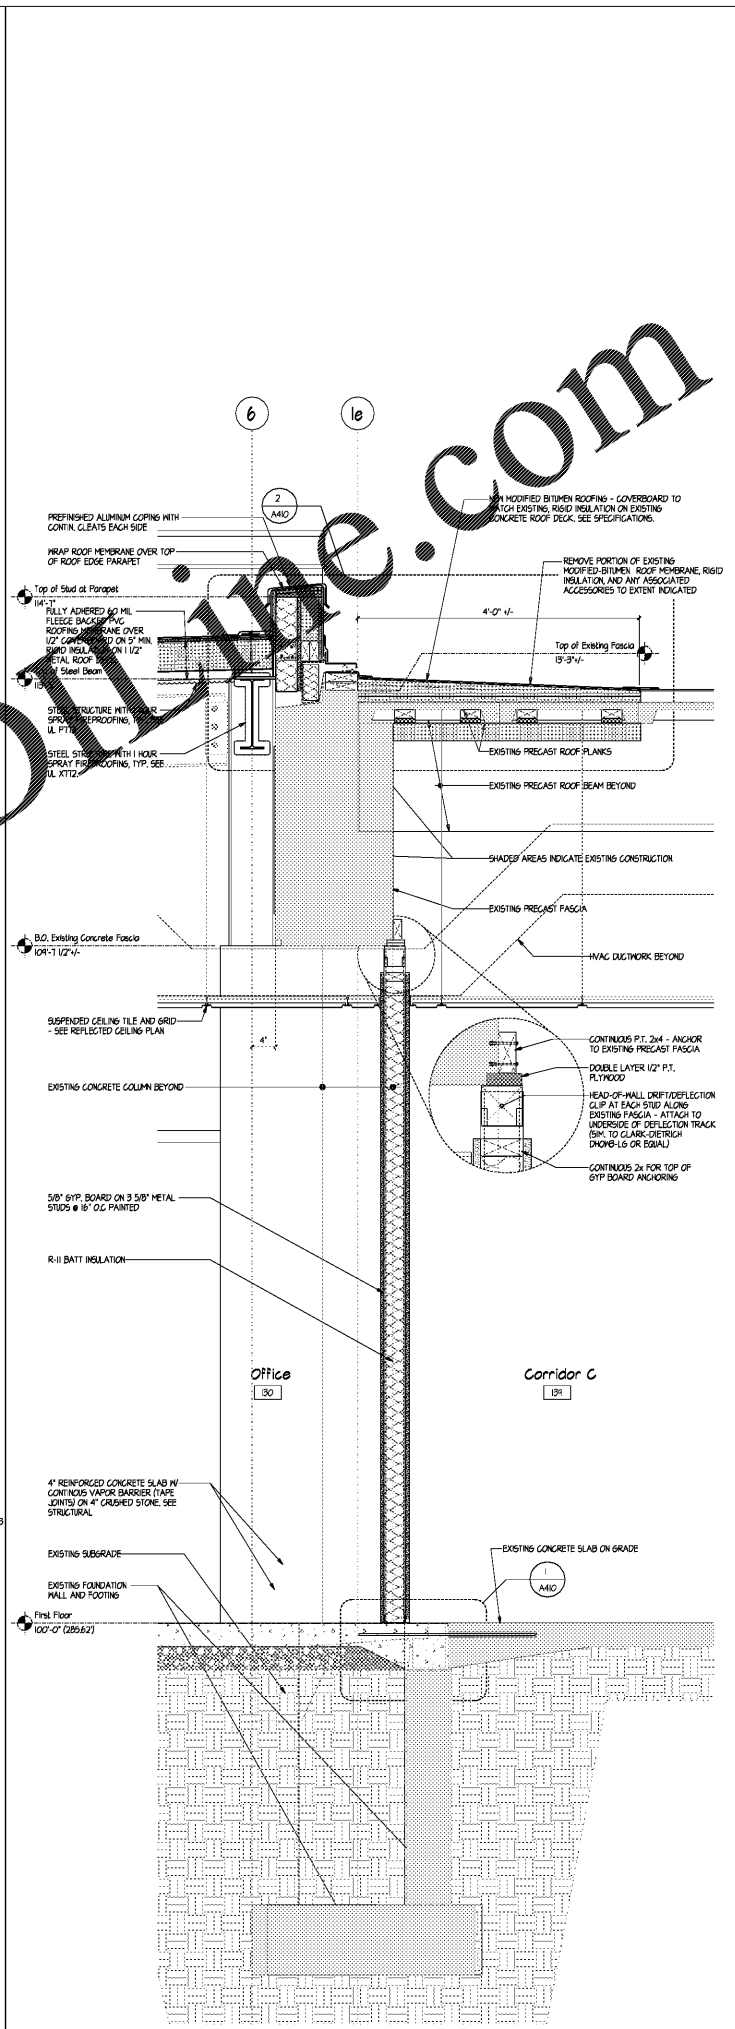

Addition Joint at Existing Building SCALE: 1"=1'-0" 1

WWW.DVINE.COM

Order Plans @