



SCO #16-15889-02A

**RICHMOND
COMMUNITY
COLLEGE**


**LEE BUILDING
STUDENT SERVICES &
CAREER CENTER
VOL.2**

BID DOCUMENTS






ENLARGED DETAILS

DATE 04.05.2019
PROJECT NO 16063

REVISIONS
NO DATE DESCRIPTION:

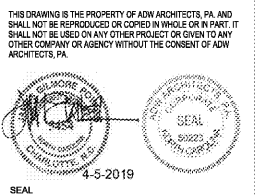

SHEET NUMBER **A410**




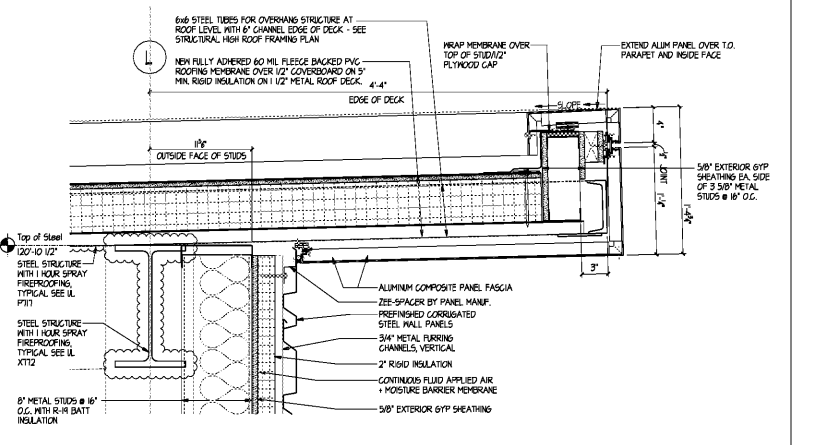
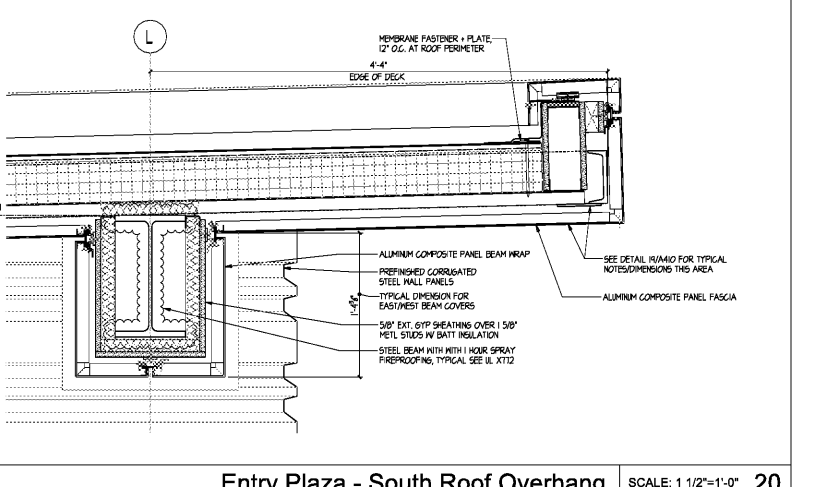
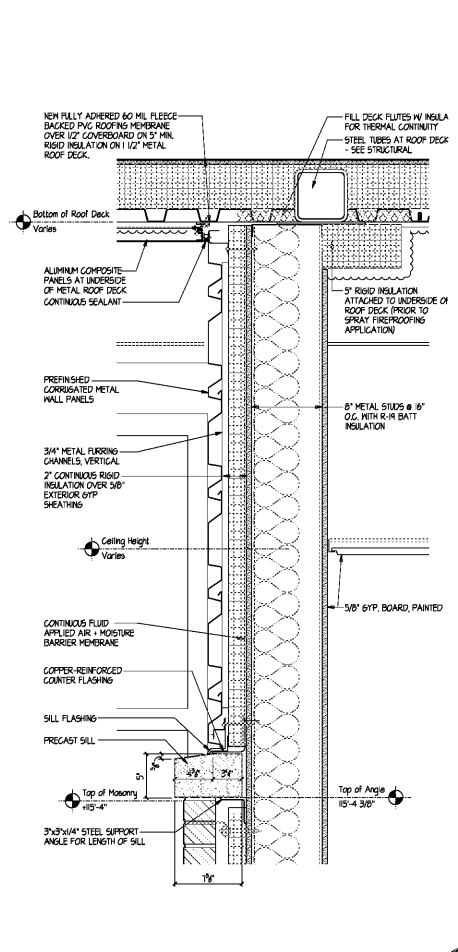
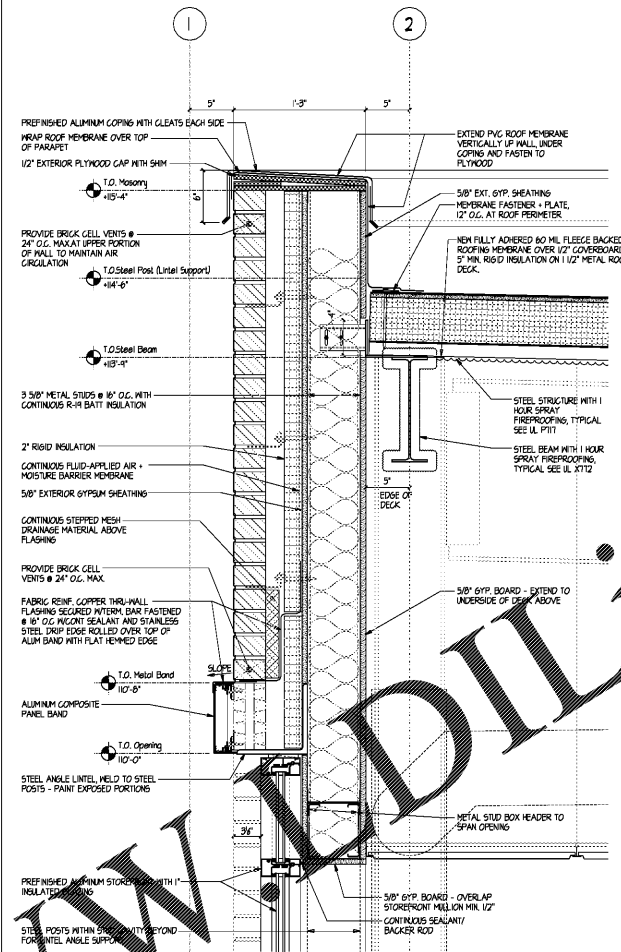
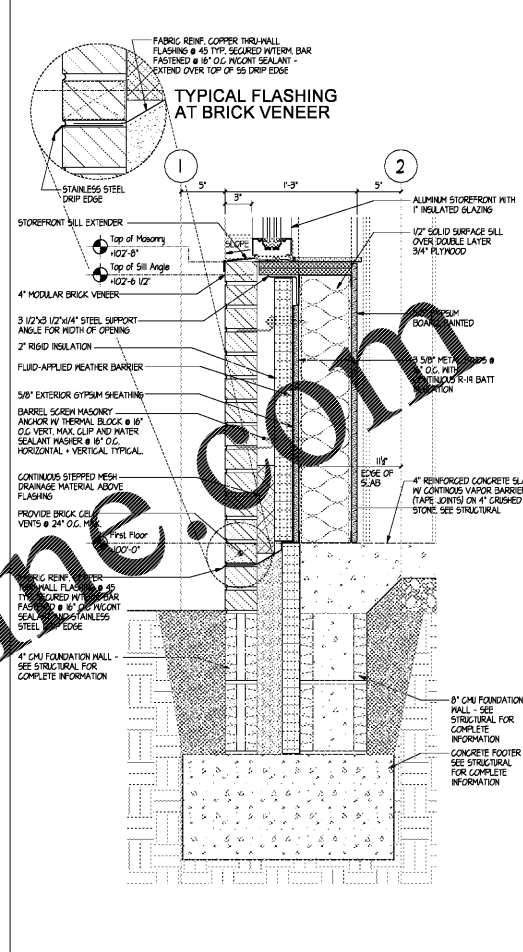


West Wall Slab + Sill SCALE: 1 1/2"=1'-0" 3

West Wall Parapet + Head SCALE: 1 1/2"=1'-0" 7

East Plaza Wall-Top SCALE: 1 1/2"=1'-0" 11

South Wall - South Roof Overhang SCALE: 1 1/2"=1'-0" 19

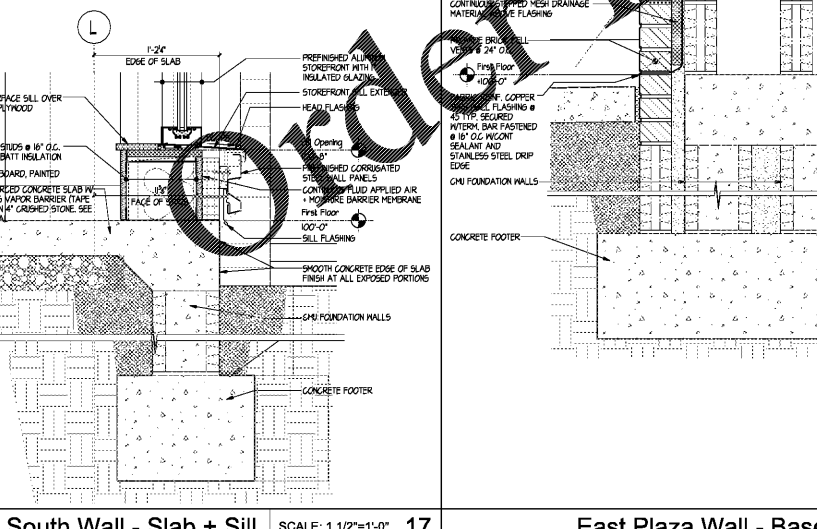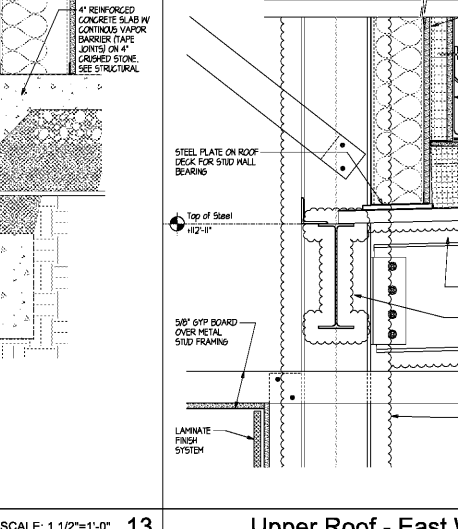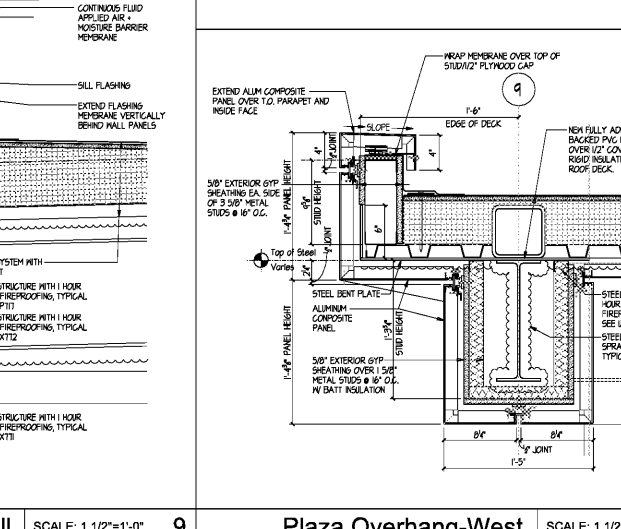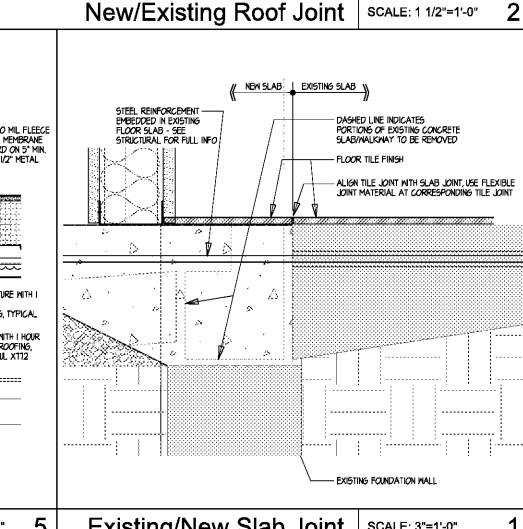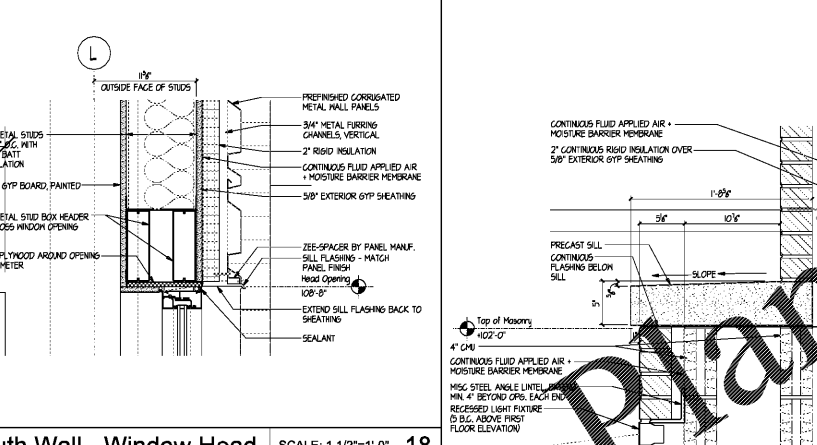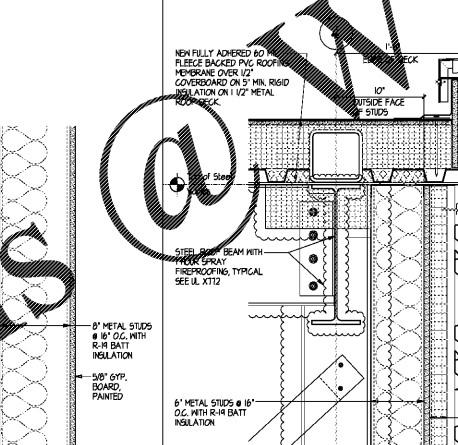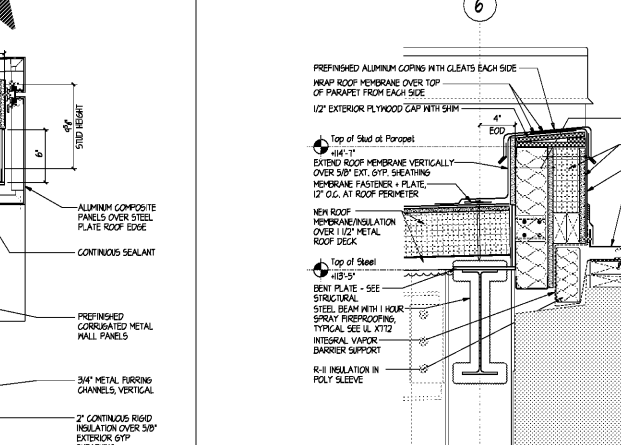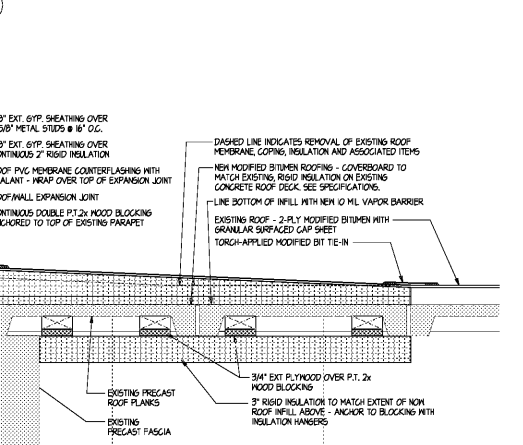

Existing/New Slab Joint SCALE: 3"=1'-0" 1

Plaza Overhang-West SCALE: 1 1/2"=1'-0" 5

East Plaza Wall - Base SCALE: 1 1/2"=1'-0" 13

South Wall - Slab + Sill SCALE: 1 1/2"=1'-0" 17