




Entry Curtainwall, East Jamb SCALE: 1 1/2"=1'-0" 19

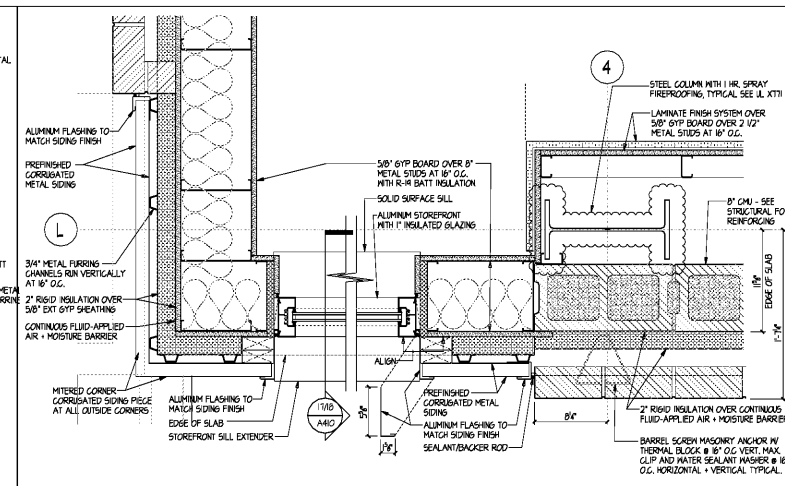


South Wall Storefront/Metal Panel/Brick SCALE: 1 1/2"=1'-0" 11

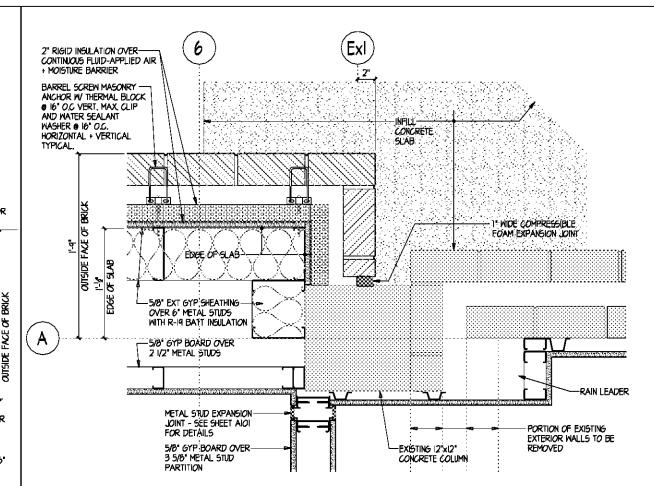


New/Existing Plan Connection Joint, North SCALE: 1 1/2"=1'-0" 7

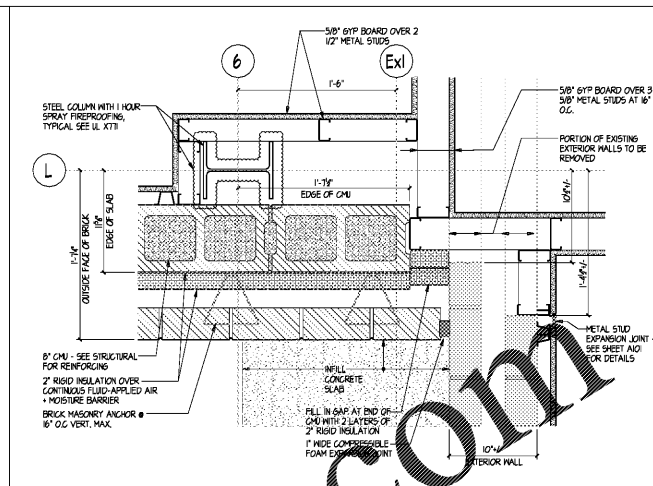


New/Existing Plan Connection Joint, South SCALE: 1 1/2"=1'-0" 3

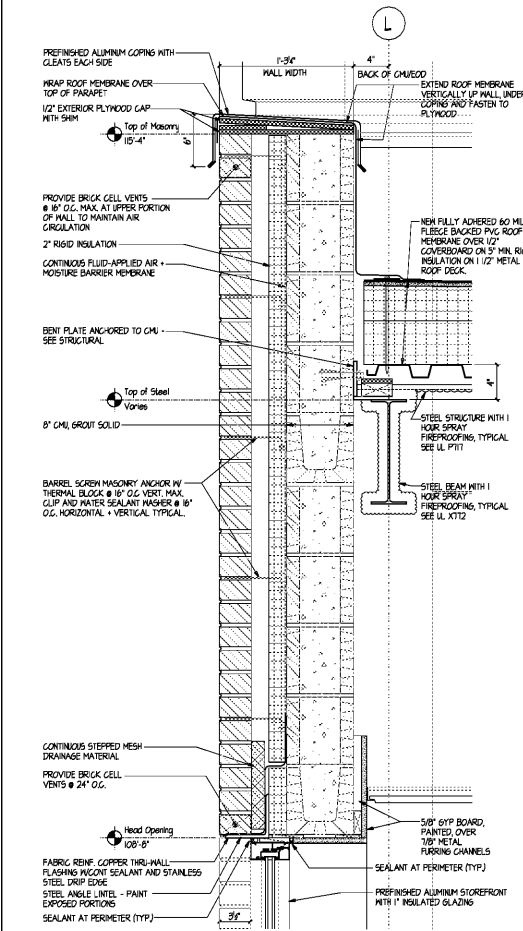


South Wall - Head/Parapet SCALE: 1 1/2"=1'-0" 18

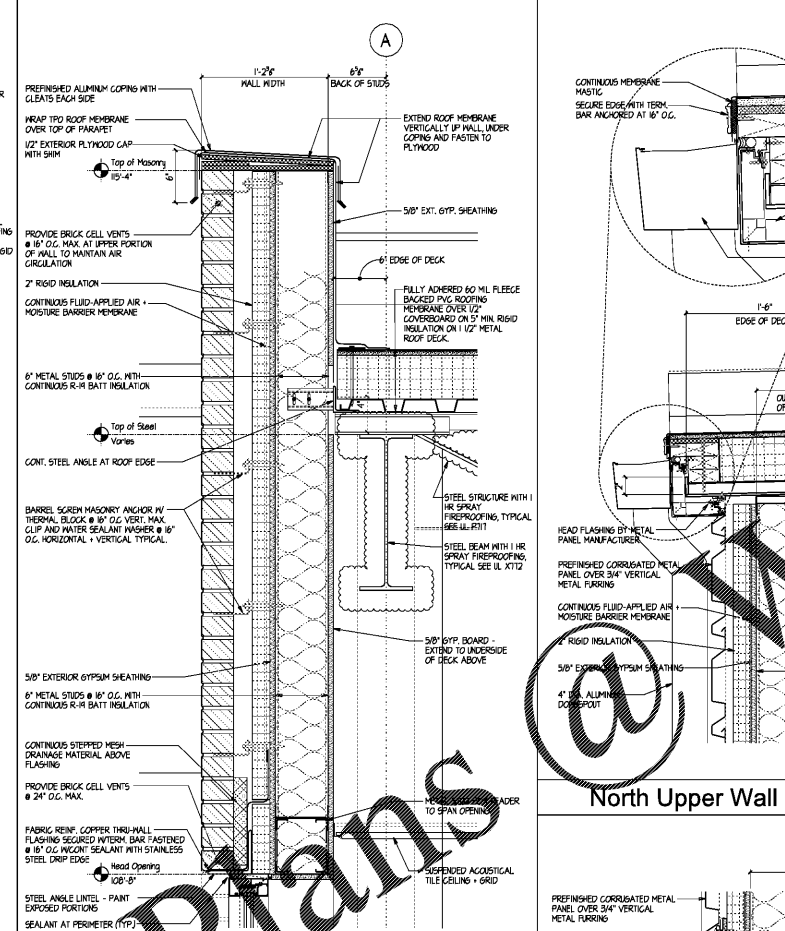


North Wall - Head/Parapet SCALE: 1 1/2"=1'-0" 14

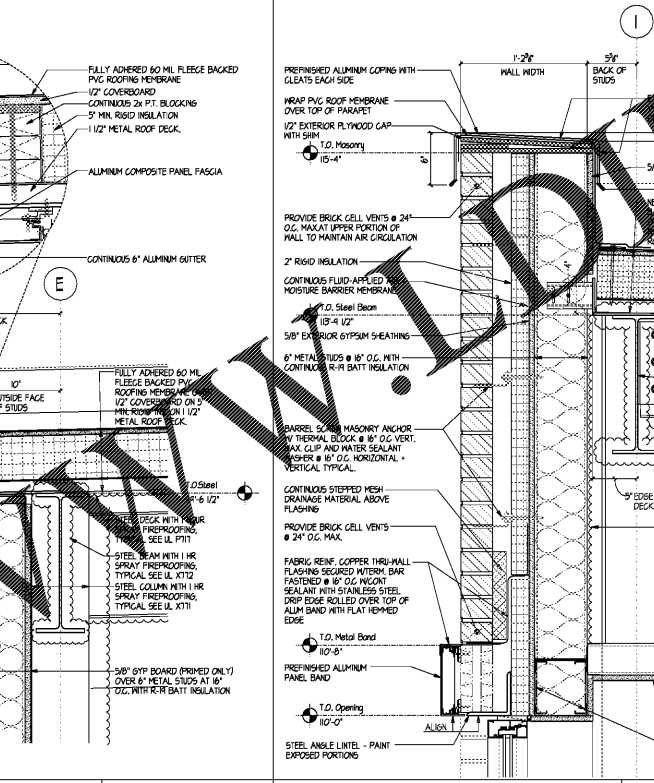


North Upper Wall - Fascia SCALE: 1 1/2"=1'-0" 10

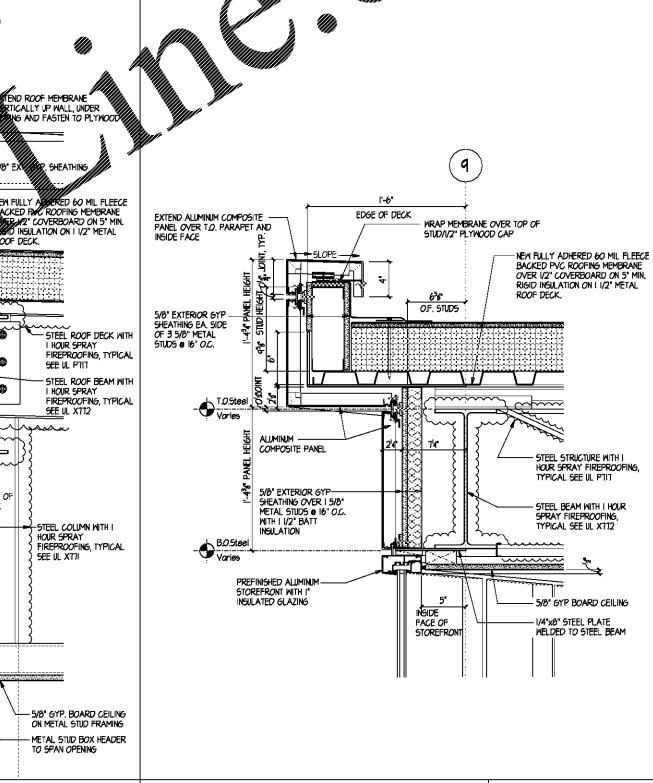


West Wall - Parapet SCALE: 1 1/2"=1'-0" 6

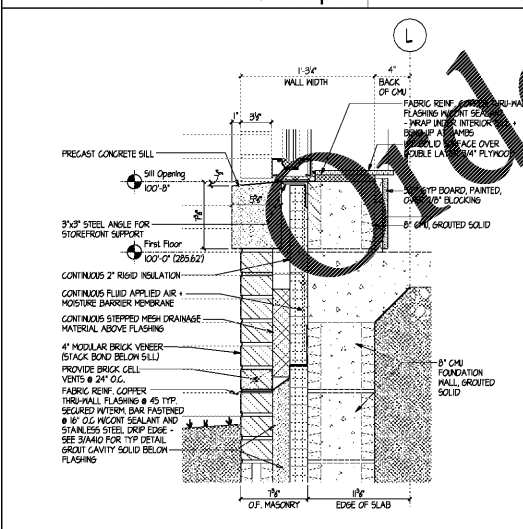


South Wall - Slab/Sill SCALE: 1 1/2"=1'-0" 17

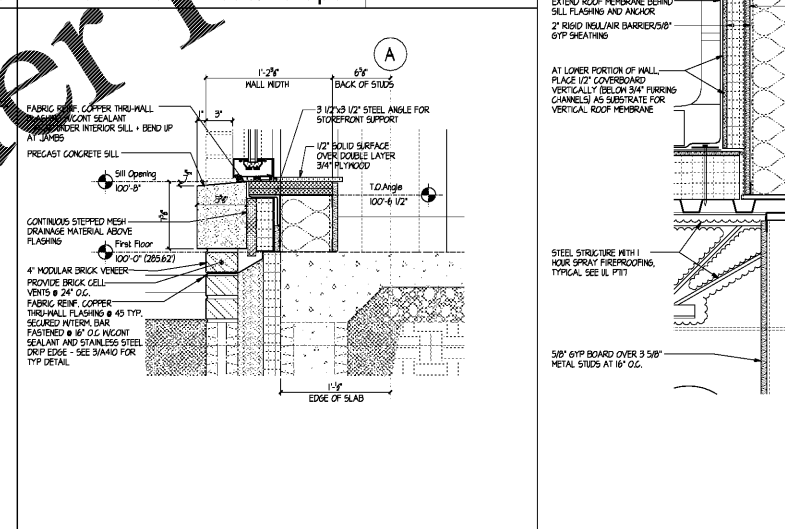

North Wall - Slab/Sill SCALE: 1 1/2"=1'-0" 13

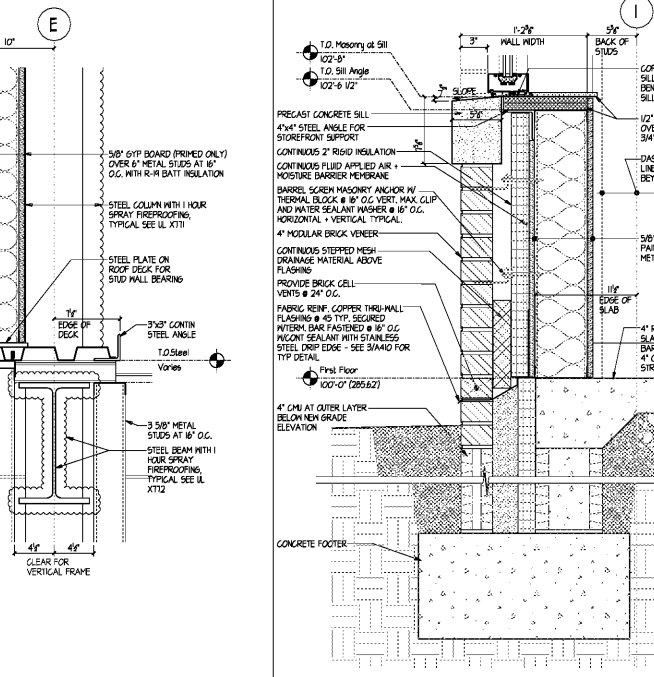

North Upper Wall - Base SCALE: 1 1/2"=1'-0" 9

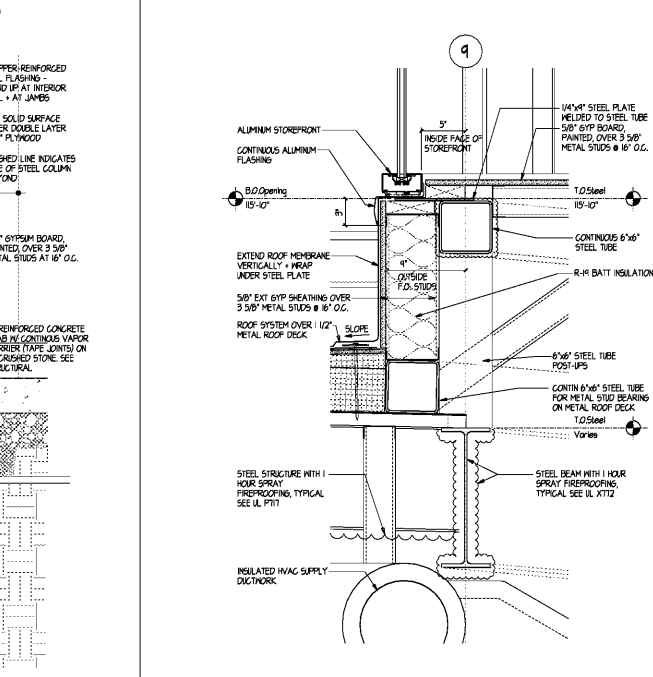

West Wall - Base SCALE: 1 1/2"=1'-0" 5

RICHMOND COMMUNITY COLLEGE

LEE BUILDING STUDENT SERVICES & CAREER CENTER VOL.2

BID DOCUMENTS

ENLARGED DETAILS

DATE 04.05.2019
PROJECT NO 16063

REVISIONS
NO DATE DESCRIPTION:

THIS DRAWING IS THE PROPERTY OF ADW ARCHITECTS, P.A. AND SHALL NOT BE REPRODUCED OR COPIED IN WHOLE OR IN PART. IT SHALL NOT BE USED ON ANY OTHER PROJECT OR GIVEN TO ANY OTHER COMPANY OR AGENCY WITHOUT THE CONSENT OF ADW ARCHITECTS, P.A.

4-5-2019

SHEET NUMBER **A411**