




Entry Curtainwall, Upper West Jamb SCALE: 3/4"=1'-0" 11

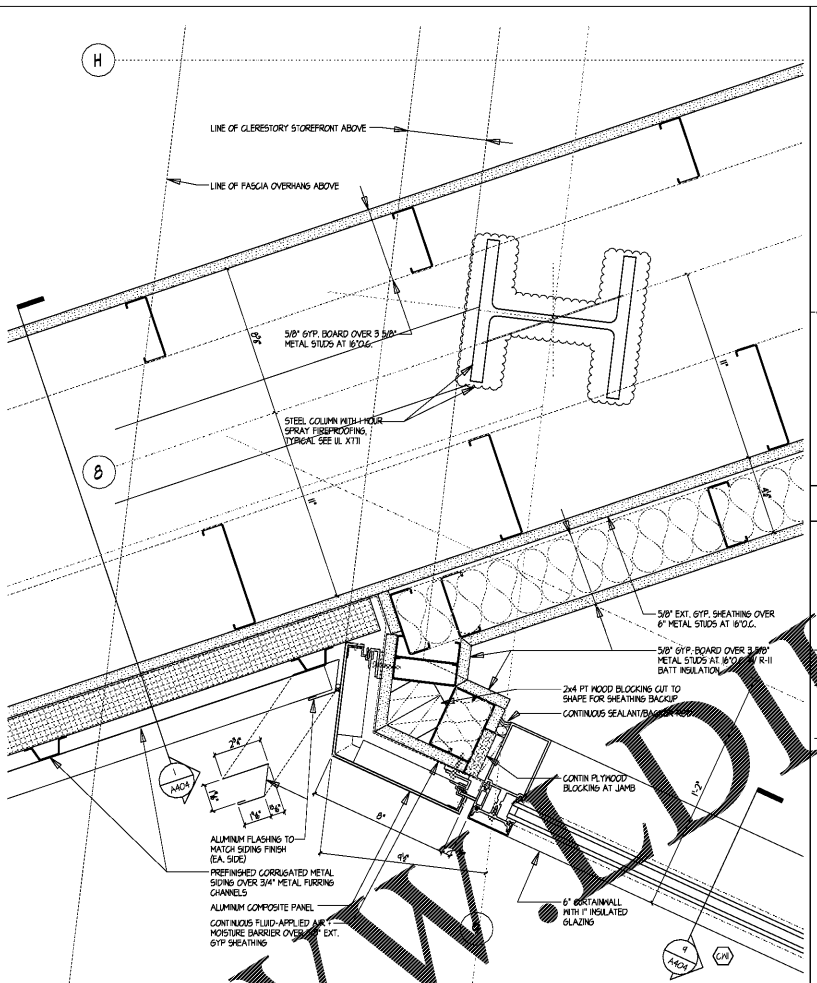


Entry Curtainwall, Lower West Jamb SCALE: 3/4"=1'-0" 7

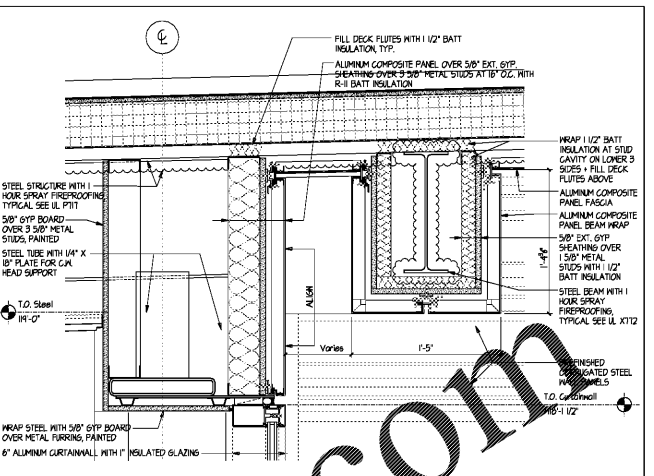


Entry Vestibule Ceiling SCALE: 1 1/2"=1'-0" 3

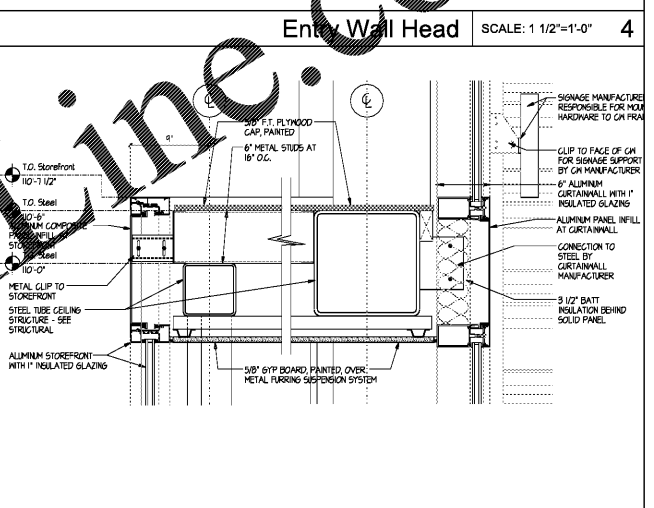


Entry Wall Head SCALE: 1 1/2"=1'-0" 4

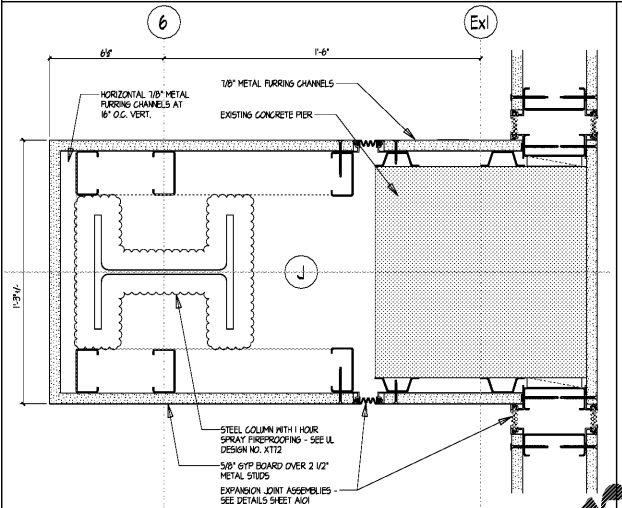


Interior Column Wrap SCALE: 3/4"=1'-0" 1

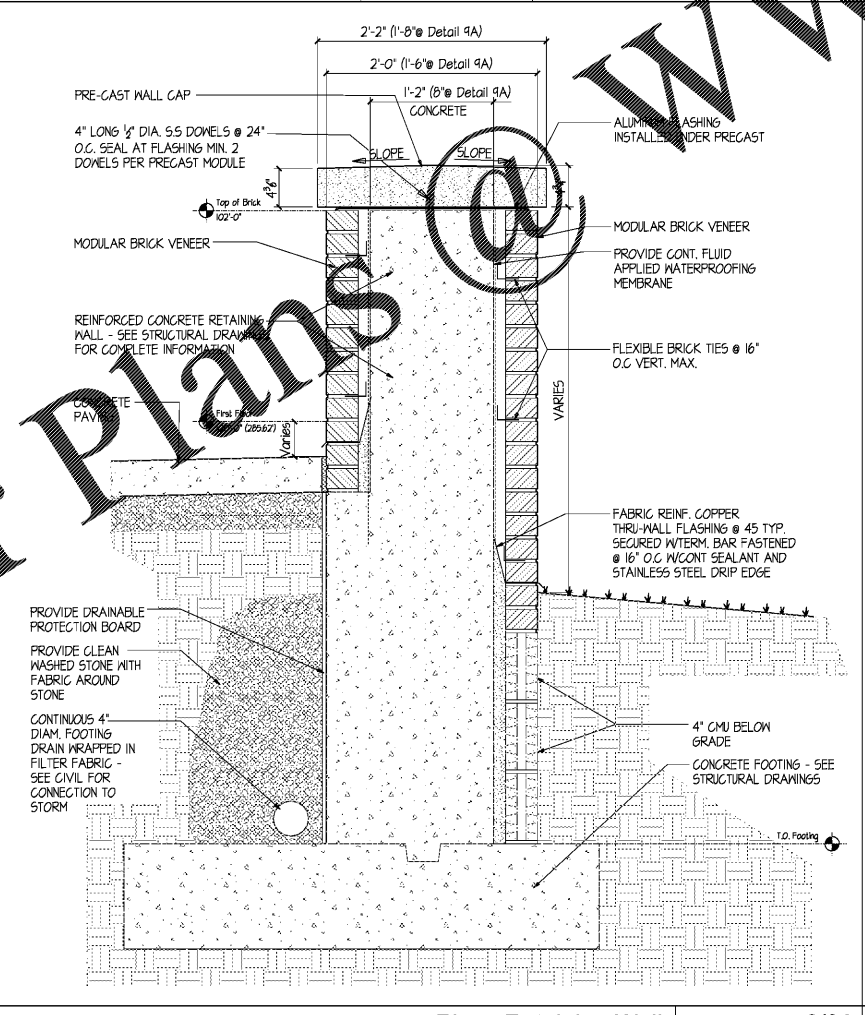


Plaza Retaining Wall SCALE: 1 1/2"=1'-0" 9/9A

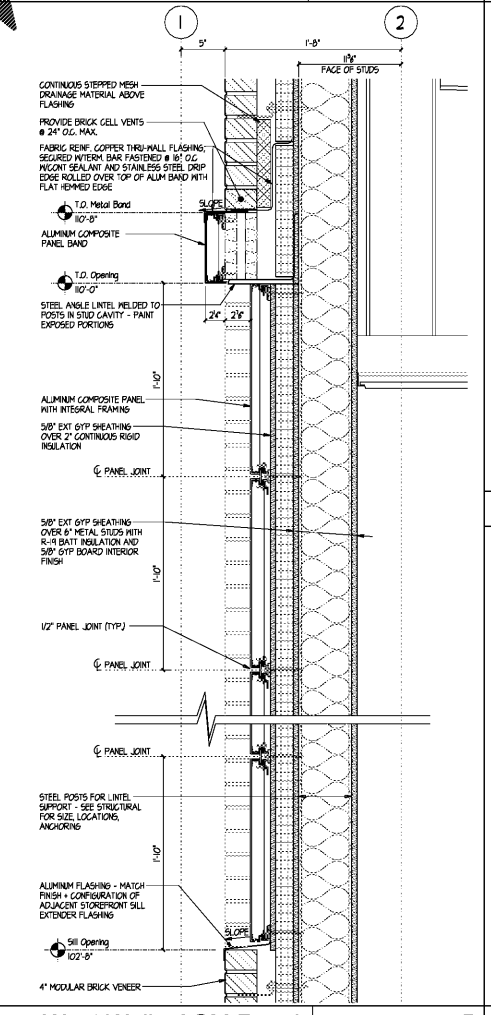


West Wall - ACM Panel SCALE: 1 1/2"=1'-0" 5

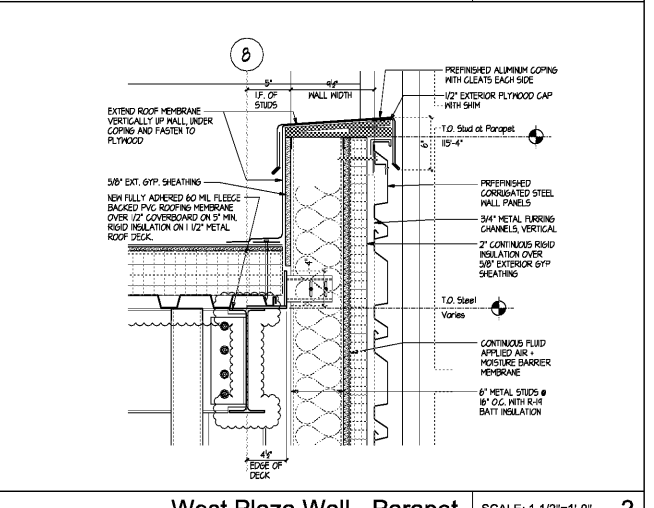

West Plaza Wall - Parapet SCALE: 1 1/2"=1'-0" 2

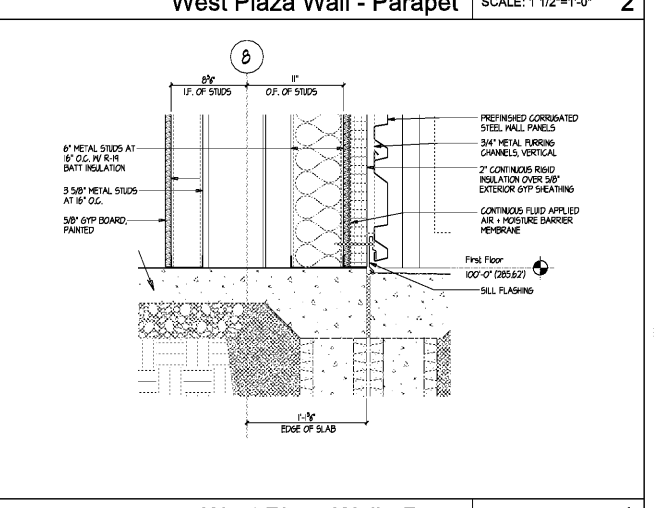

West Plaza Wall - Base SCALE: 1 1/2"=1'-0" 1

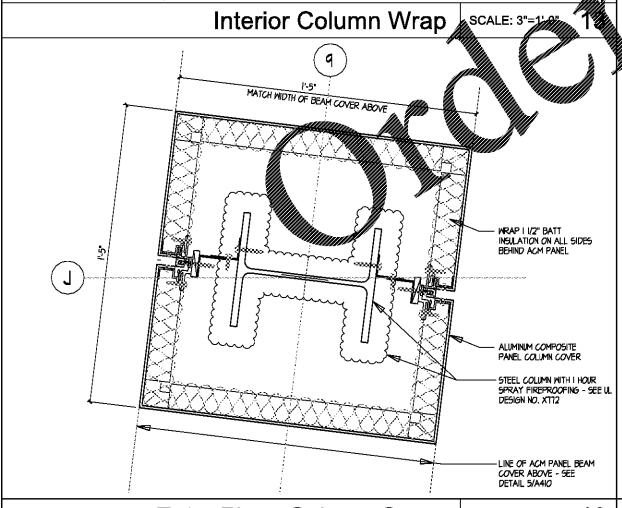

Entry Plaza Column Cover SCALE: 3/4"=1'-0" 12

LEE BUILDING
STUDENT SERVICES &
CAREER CENTER
VOL.2


BID DOCUMENTS

ENLARGED DETAILS

DATE 04.05.2019
PROJECT NO 16063

REVISIONS
NO DATE DESCRIPTION:

THIS DRAWING IS THE PROPERTY OF ADW ARCHITECTS, P.A. AND SHALL NOT BE REPRODUCED OR COPIED IN WHOLE OR IN PART. IT SHALL NOT BE USED ON ANY OTHER PROJECT OR GIVEN TO ANY OTHER COMPANY OR AGENCY WITHOUT THE CONSENT OF ADW ARCHITECTS, P.A.

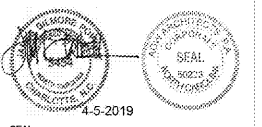

4-5-2019

SHEET NUMBER **A412**