



SCO #16-15889-02A
RICHMOND
COMMUNITY
COLLEGE

LEE BUILDING STUDENT
SERVICES & CAREER
CENTER VOL. 2

BID DOCUMENTS

ENLARGED FINISH FLOOR
PLAN

DATE: 04.05.2019
PROJECT NO: 16063


REVISIONS
NO. DATE DESCRIPTION:

THIS DRAWING IS THE PROPERTY OF ADW ARCHITECTS, P.A. AND SHALL NOT BE REPRODUCED OR COPIED IN WHOLE OR PART. IT SHALL NOT BE USED ON ANY OTHER PROJECT OR GIVEN TO ANY OTHER COMPANY OR AGENCY WITHOUT THE CONSENT OF ADW ARCHITECTS, P.A.



SHEET NUMBER

A702

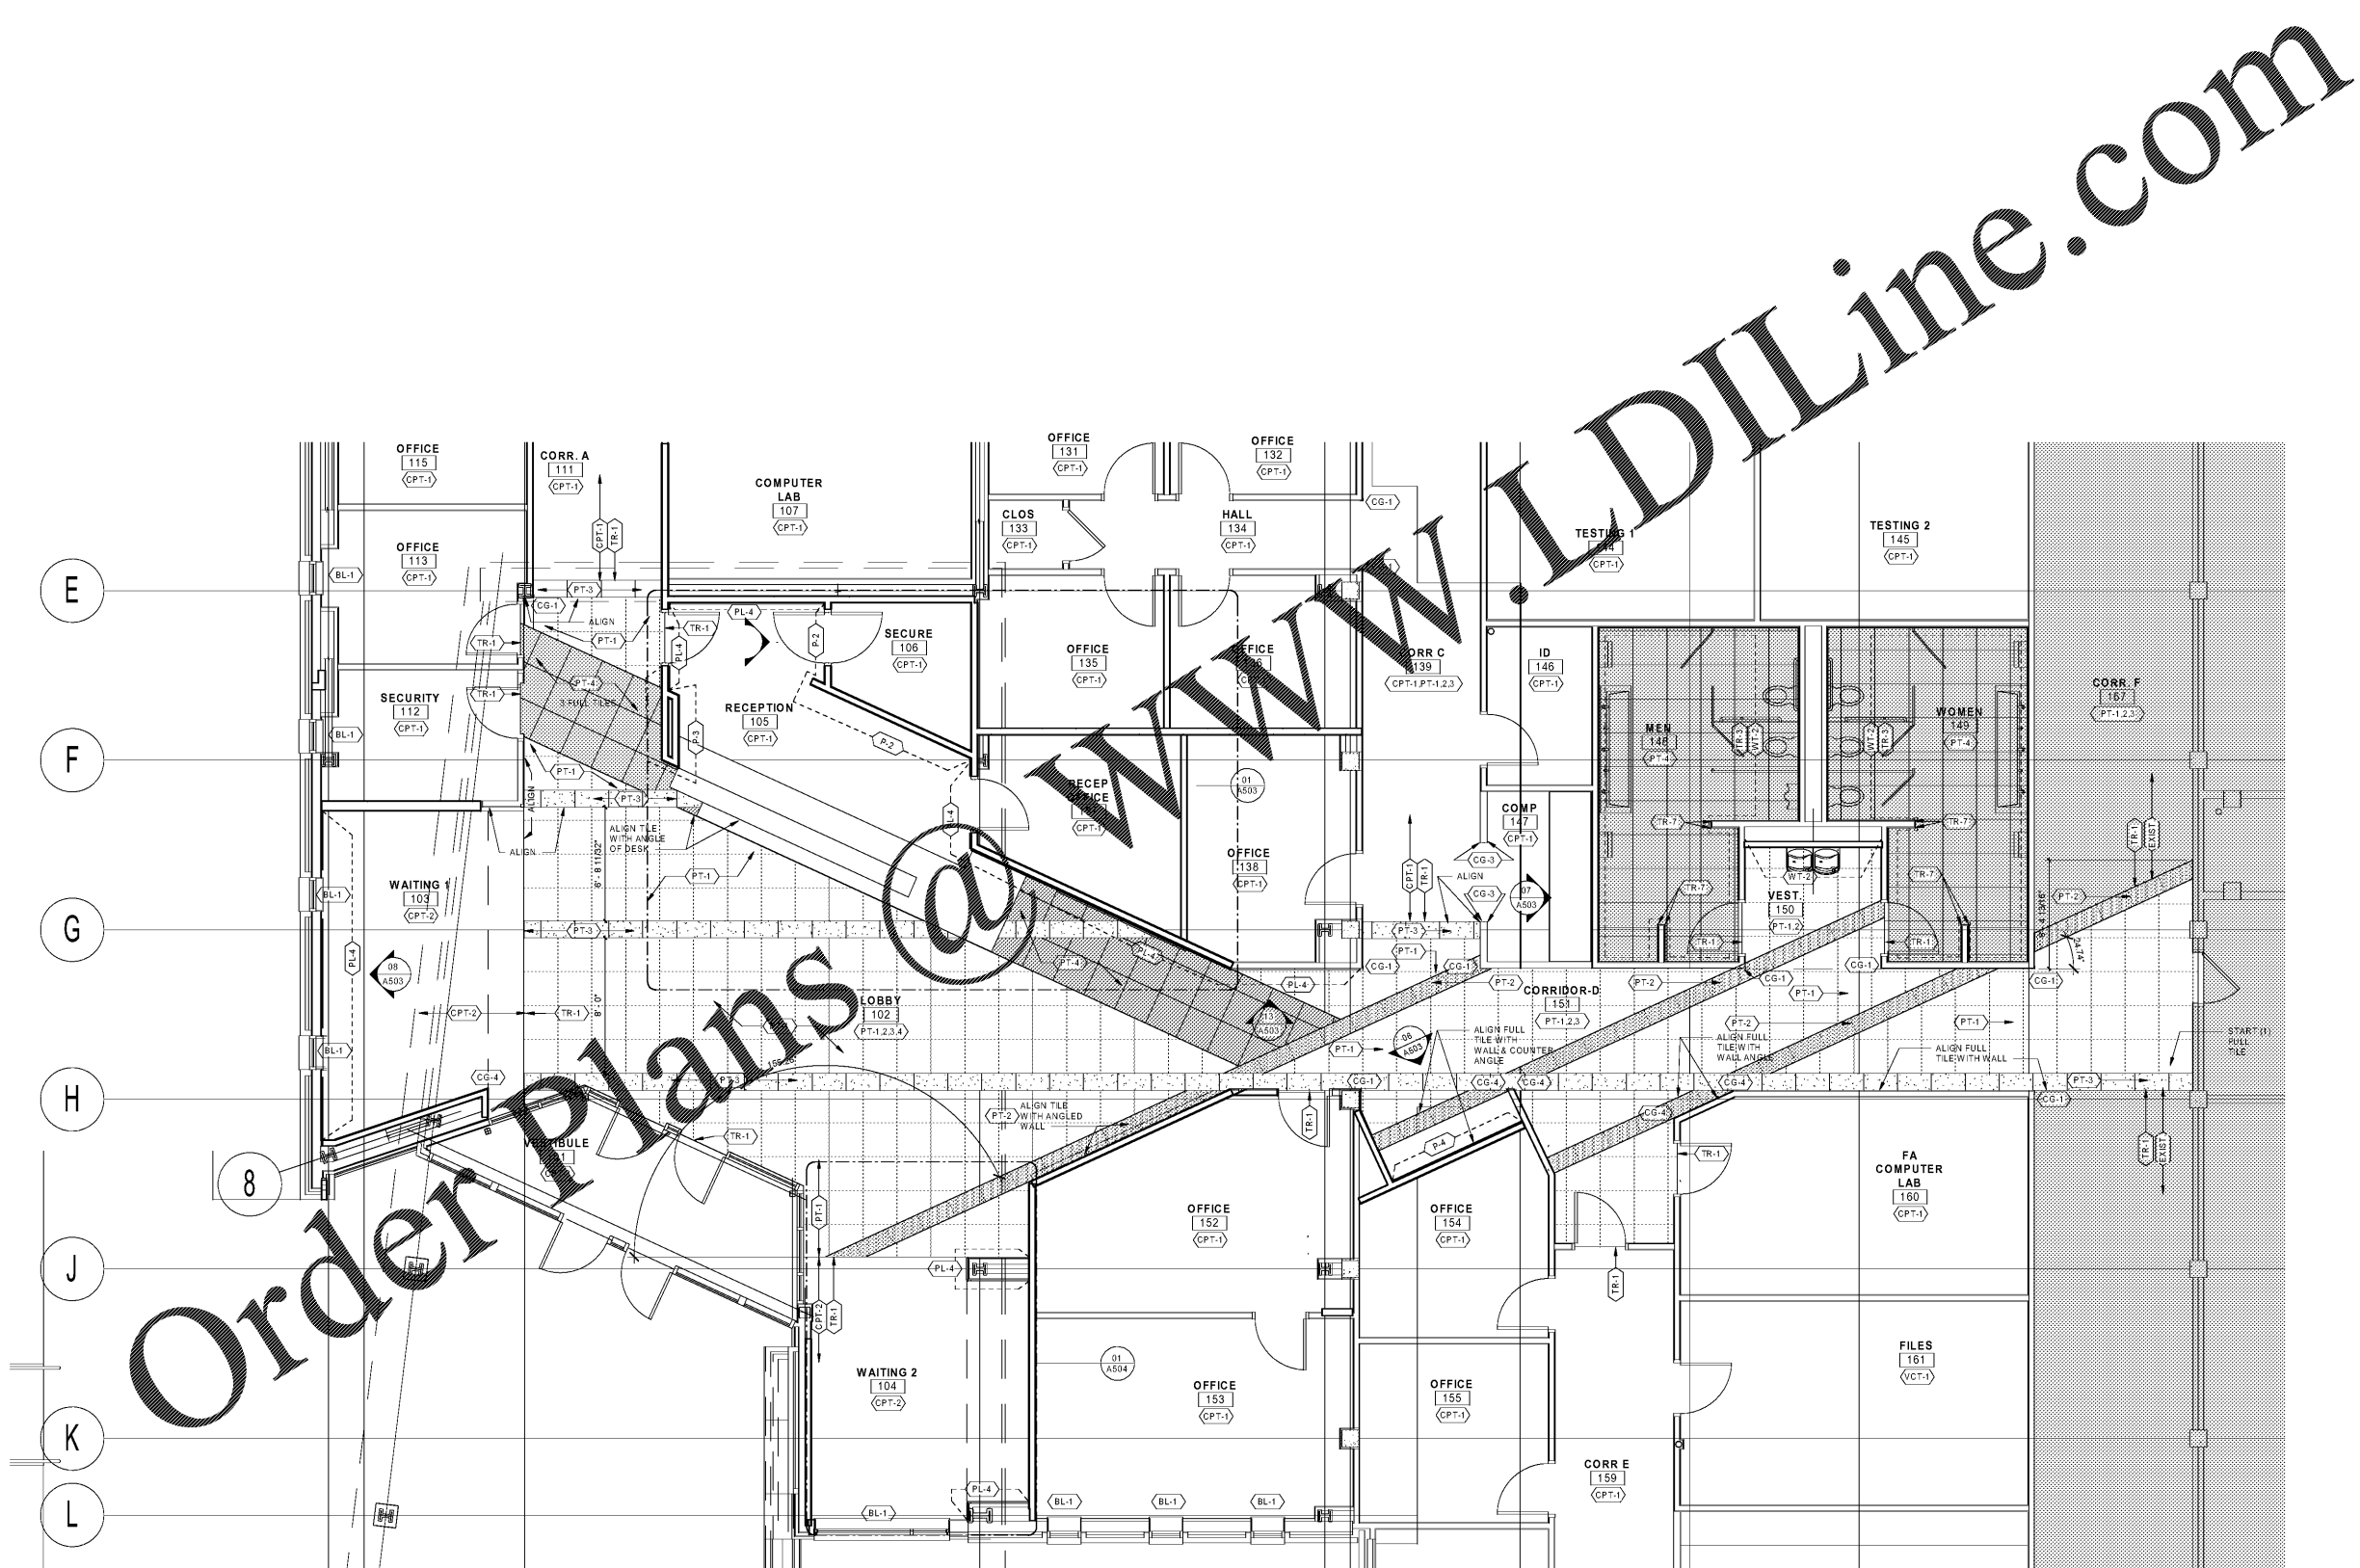

Order Plans @ WWW.LDILine.com

WWW.LDILine.com