



DEMOLITION  
FLOOR PLAN  
- PLUMBING

DATE 4-5-2019  
PROJECT NO 16063


REVISIONS

NO	DATE	DESCRIPTION

THIS DRAWING IS THE PROPERTY OF ADW ARCHITECTS, P.A. AND SHALL NOT BE REPRODUCED OR COPIED IN WHOLE OR IN PART. IT SHALL NOT BE USED ON ANY OTHER PROJECT OR GIVEN TO ANY OTHER COMPANY OR AGENCY WITHOUT THE CONSENT OF ADW ARCHITECTS, P.A.



SEAL 04/26/19

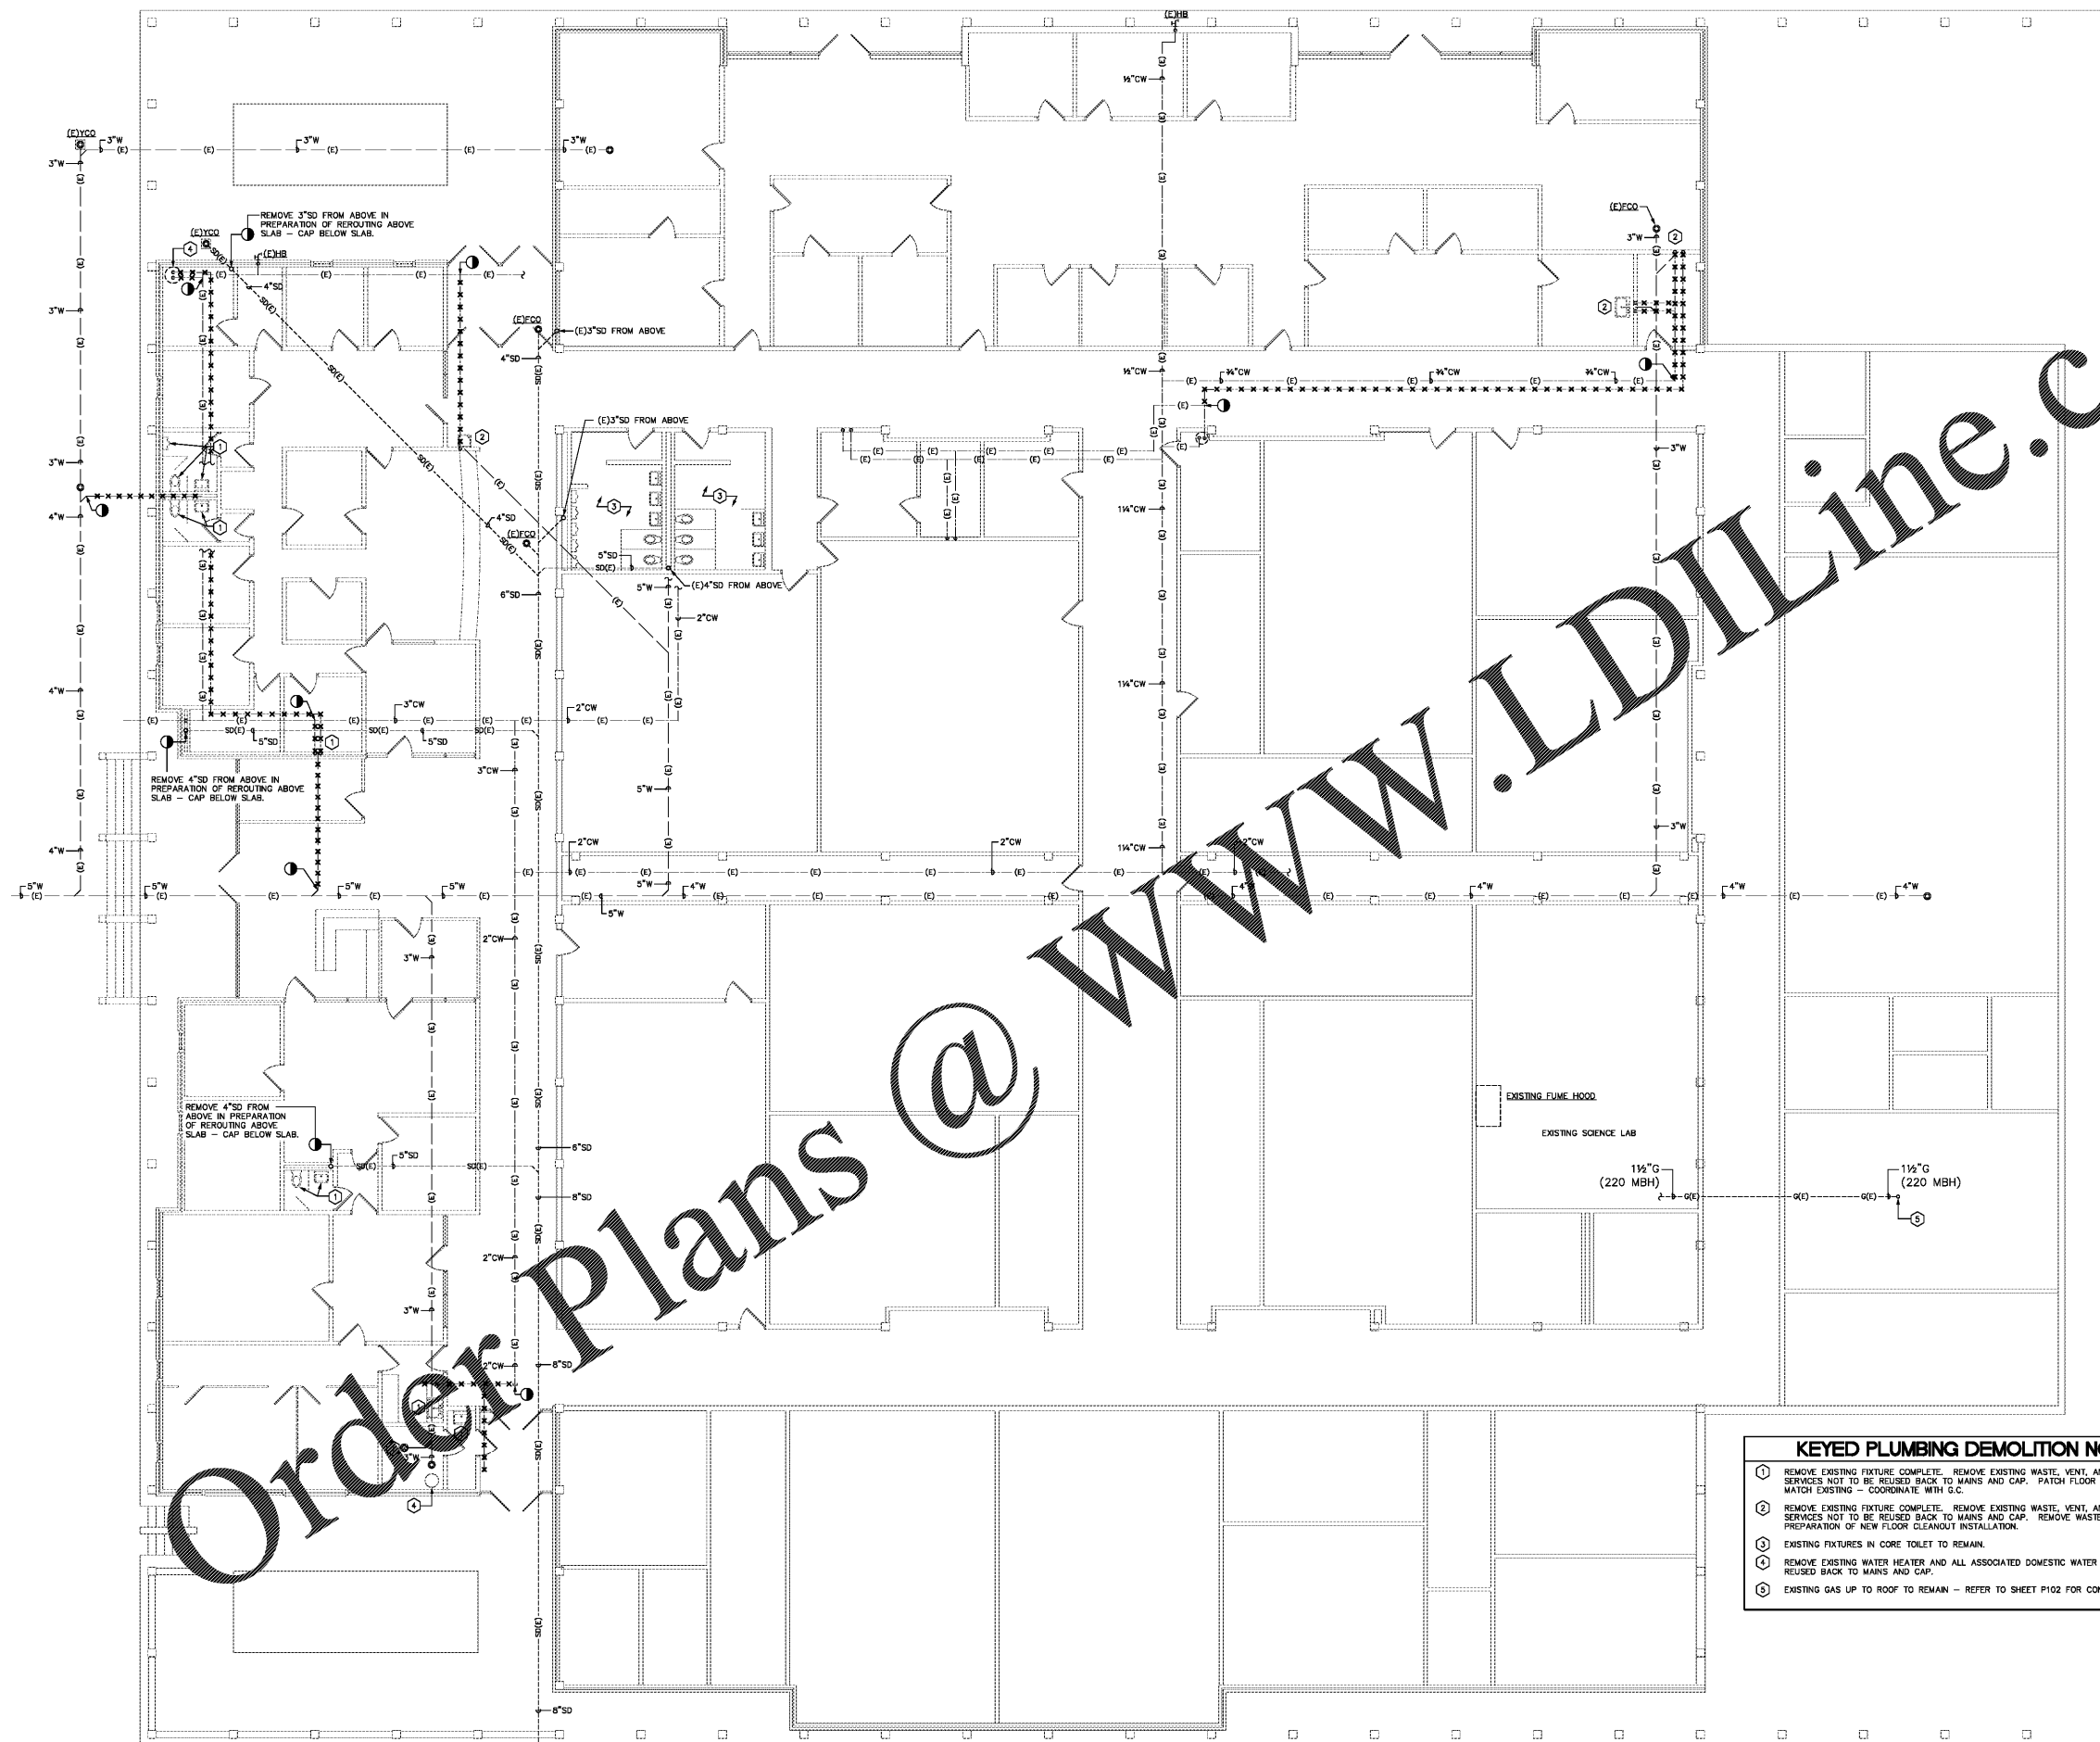

- KEYED PLUMBING DEMOLITION NOTES**
- REMOVE EXISTING FIXTURE COMPLETE. REMOVE EXISTING WASTE, VENT, AND DOMESTIC WATER SERVICES NOT TO BE REUSED BACK TO MAINS AND CAP. PATCH FLOOR AS REQUIRED TO MATCH EXISTING - COORDINATE WITH G.C.
  - REMOVE EXISTING FIXTURE COMPLETE. REMOVE EXISTING WASTE, VENT, AND DOMESTIC WATER SERVICES NOT TO BE REUSED BACK TO MAINS AND CAP. REMOVE WASTE PIPING TO FLOOR IN PREPARATION OF NEW FLOOR CLEANOUT INSTALLATION.
  - EXISTING FIXTURES IN CORE TOILET TO REMAIN.
  - REMOVE EXISTING WATER HEATER AND ALL ASSOCIATED DOMESTIC WATER PIPING NOT TO BE REUSED BACK TO MAINS AND CAP.
  - EXISTING GAS UP TO ROOF TO REMAIN - REFER TO SHEET P102 FOR CONTINUATION.

1 DEMOLITION FLOOR PLAN - PLUMBING  
1/8" = 1'-0"  
0' 8' 16'

Order Plans @ WWW.LDILine.com