



SCO #16-15889-02A

**RICHMOND
COMMUNITY
COLLEGE**

LEE BUILDING
STUDENT SERVICES &
CAREER CENTER
VOL.2

BID DOCUMENTS

**DEMO PLAN -
LIGHTING**

DATE 4-5-2019
PROJECT NO 16063

REVISIONS

| NO | DATE | DESCRIPTION |
|----|------|-------------|
| | | |
| | | |
| | | |
| | | |
| | | |
| | | |
| | | |
| | | |
| | | |
| | | |

THIS DRAWING IS THE PROPERTY OF ADW ARCHITECTS, P.A. AND SHALL NOT BE REPRODUCED OR COPIED IN WHOLE OR IN PART, IT SHALL NOT BE USED ON ANY OTHER PROJECT OR GIVEN TO ANY OTHER COMPANY OR AGENCY WITHOUT THE CONSENT OF ADW ARCHITECTS, P.A.



SEAL 04/20/19

SHEET NUMBER
10 OF 16
OPTIMA # 17-0017

ED101

1 DEMO PLAN - LIGHTING


1/8" = 1'-0"
0' 8' 16'

GENERAL NOTES:

1. ALL LIGHT FIXTURES NOT IN SCOPE OF WORK ARE EXISTING TO REMAIN UNLESS OTHER WISE NOTED.
2. REMOVE ALL EXISTING LIGHTING FIXTURES INSIDE THE SCOPE OF WORK, UNLESS NOTED OTHERWISE.

KEYED NOTES: ①

1. xxx

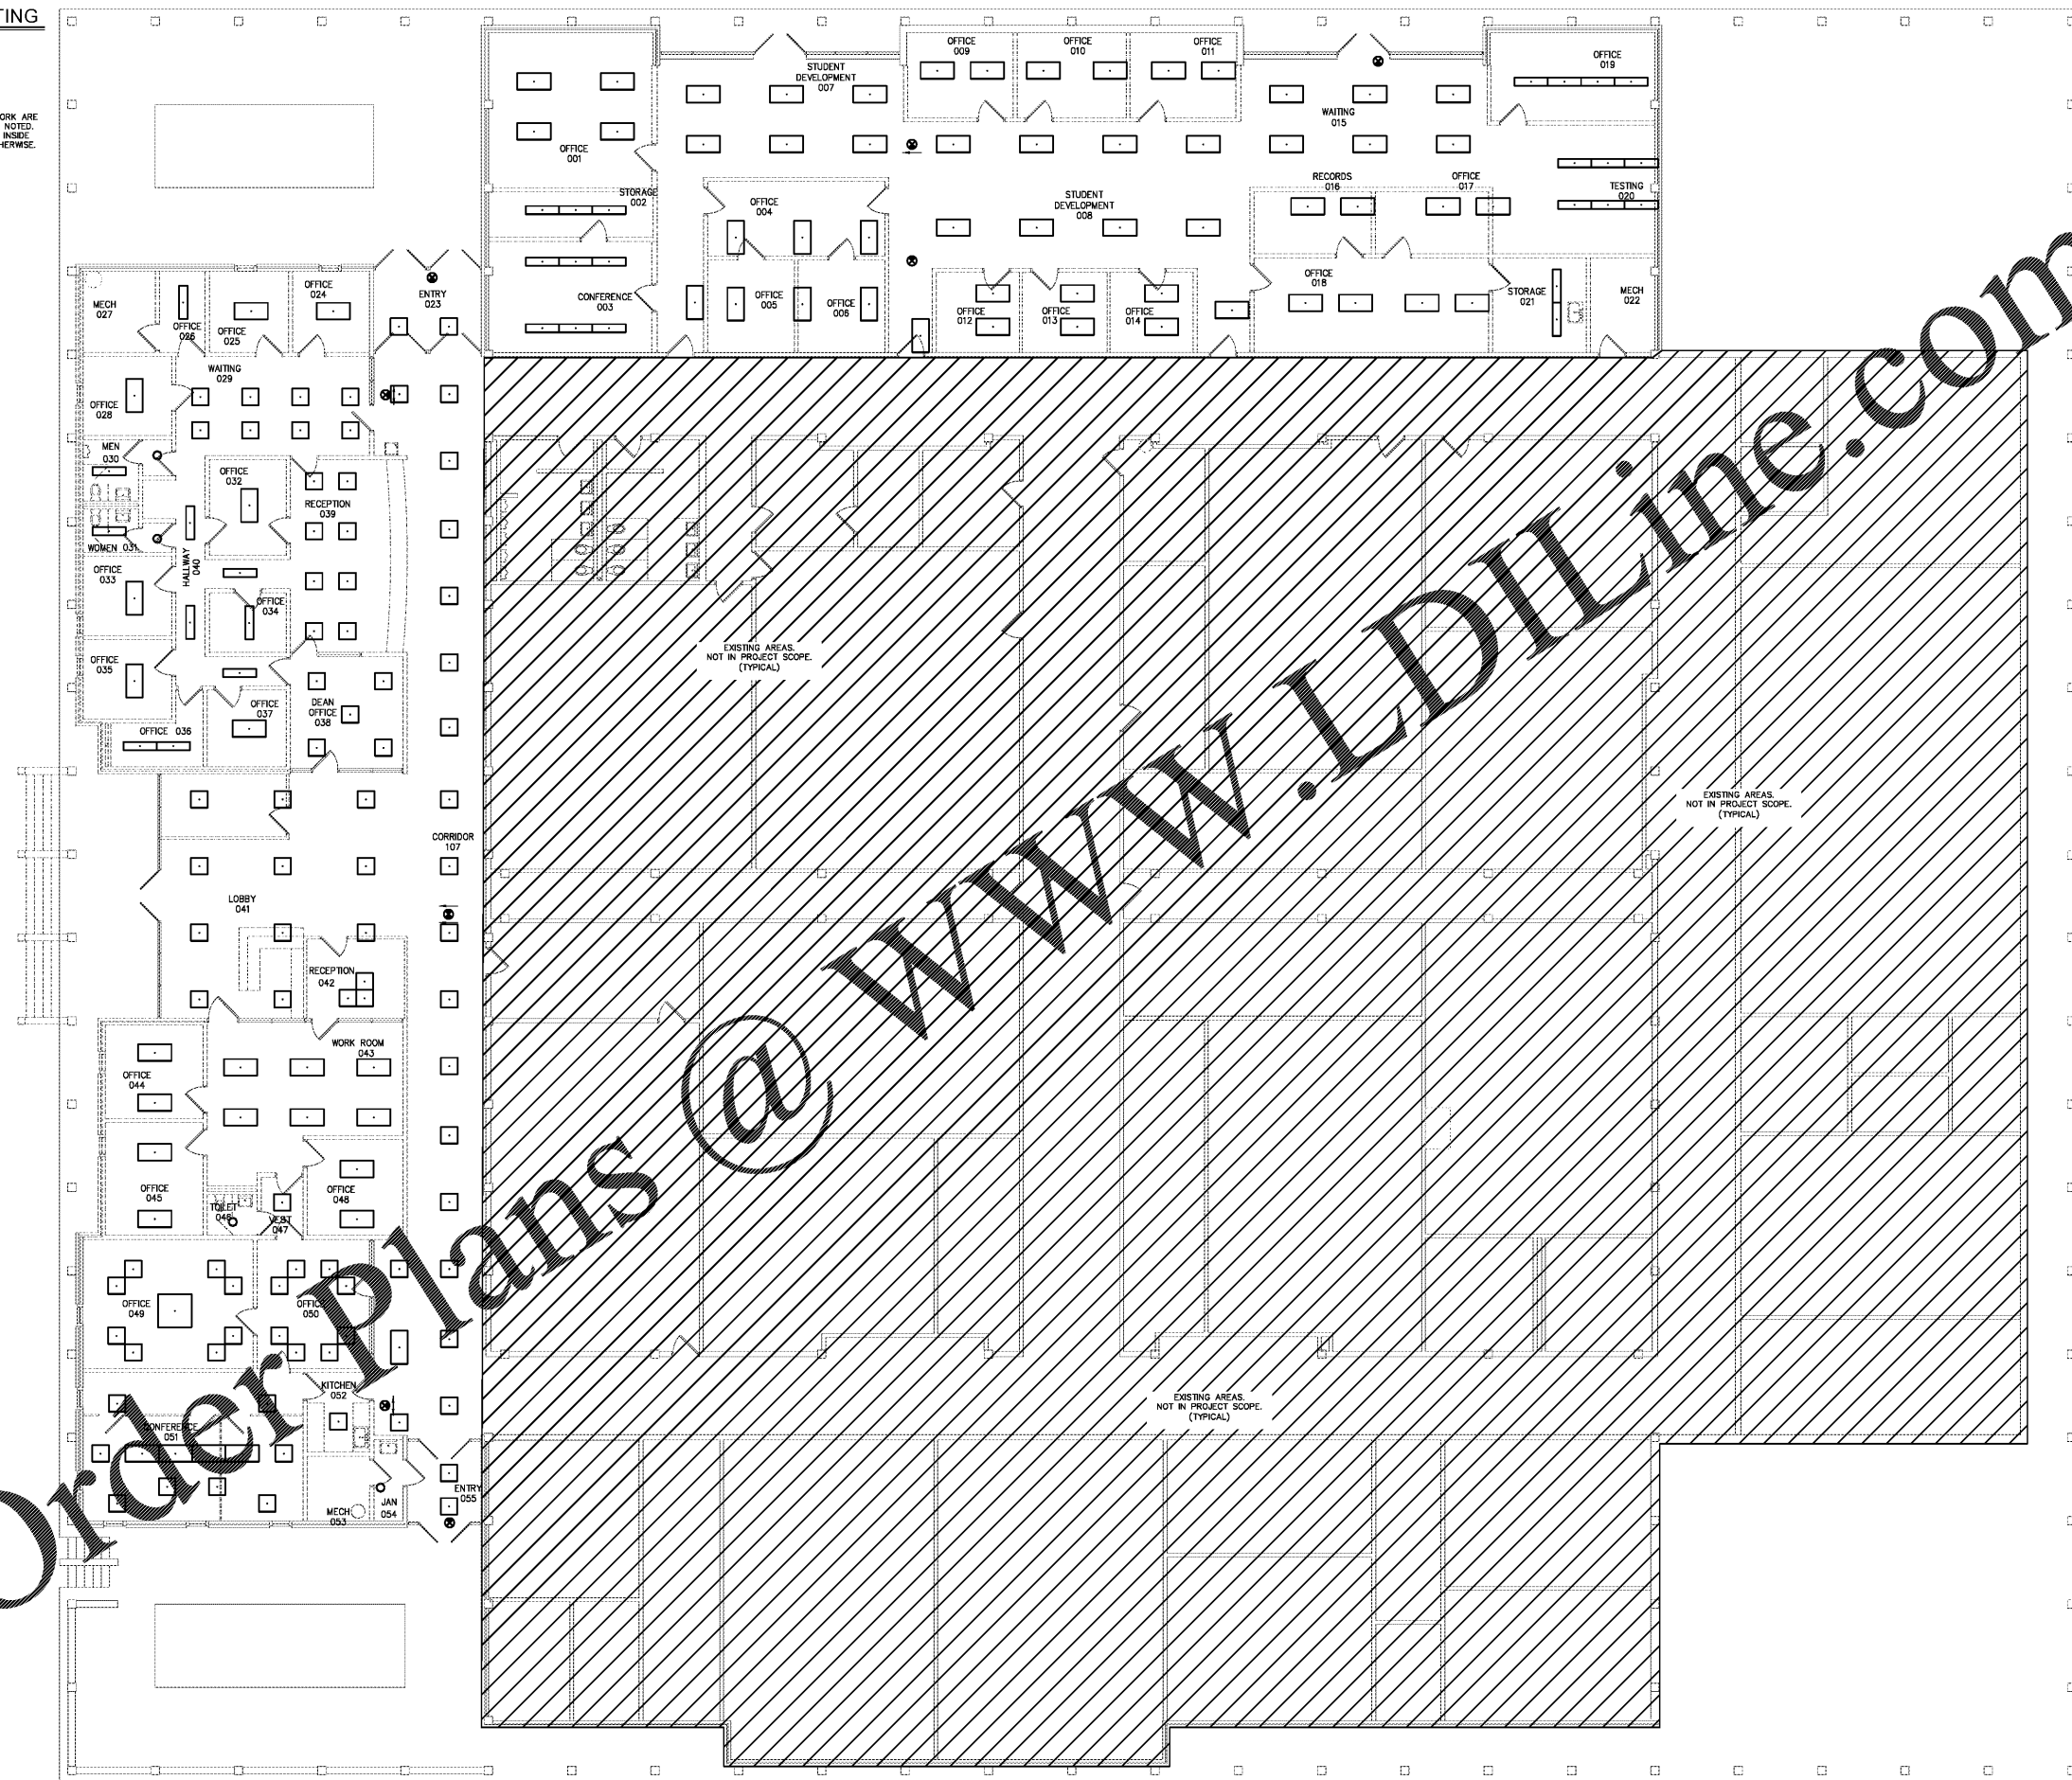

Order Plans @