



SCO #16-15889-02A

**RICHMOND  
COMMUNITY  
COLLEGE**

LEE BUILDING  
STUDENT SERVICES &  
CAREER CENTER  
VOL.2

BID DOCUMENTS

**DEMO PLAN -  
POWER**

DATE 4-5-2019  
PROJECT NO 16063

REVISIONS

NO	DATE	DESCRIPTION

THIS DRAWING IS THE PROPERTY OF ADW ARCHITECTS, P.A. AND SHALL NOT BE REPRODUCED OR COPIED IN WHOLE OR IN PART, IT SHALL NOT BE USED ON ANY OTHER PROJECT OR GIVEN TO ANY OTHER COMPANY OR AGENCY WITHOUT THE CONSENT OF ADW ARCHITECTS, P.A.



SEAL 04/02/19

SHEET NUMBER **ED201**  
12 OF 16  
OPTIMA # 17-0017

**1 DEMO PLAN - POWER**


1/8" = 1'-0"

GENERAL NOTES:

1. ALL DEVICES NOT IN SCOPE OF WORK ARE EXISTING TO REMAIN UNLESS OTHERWISE NOTED.
2. REMOVE ALL EXISTING DEVICES INSIDE THE SCOPE OF WORK, UNLESS NOTED OTHERWISE.

KEYED NOTES: (C)

1. EXISTING RTU, DISCONNECT, ROOFTOP RECEPTACLE AND ASSOCIATED DEVICES/CIRCUITRY TO REMAIN.

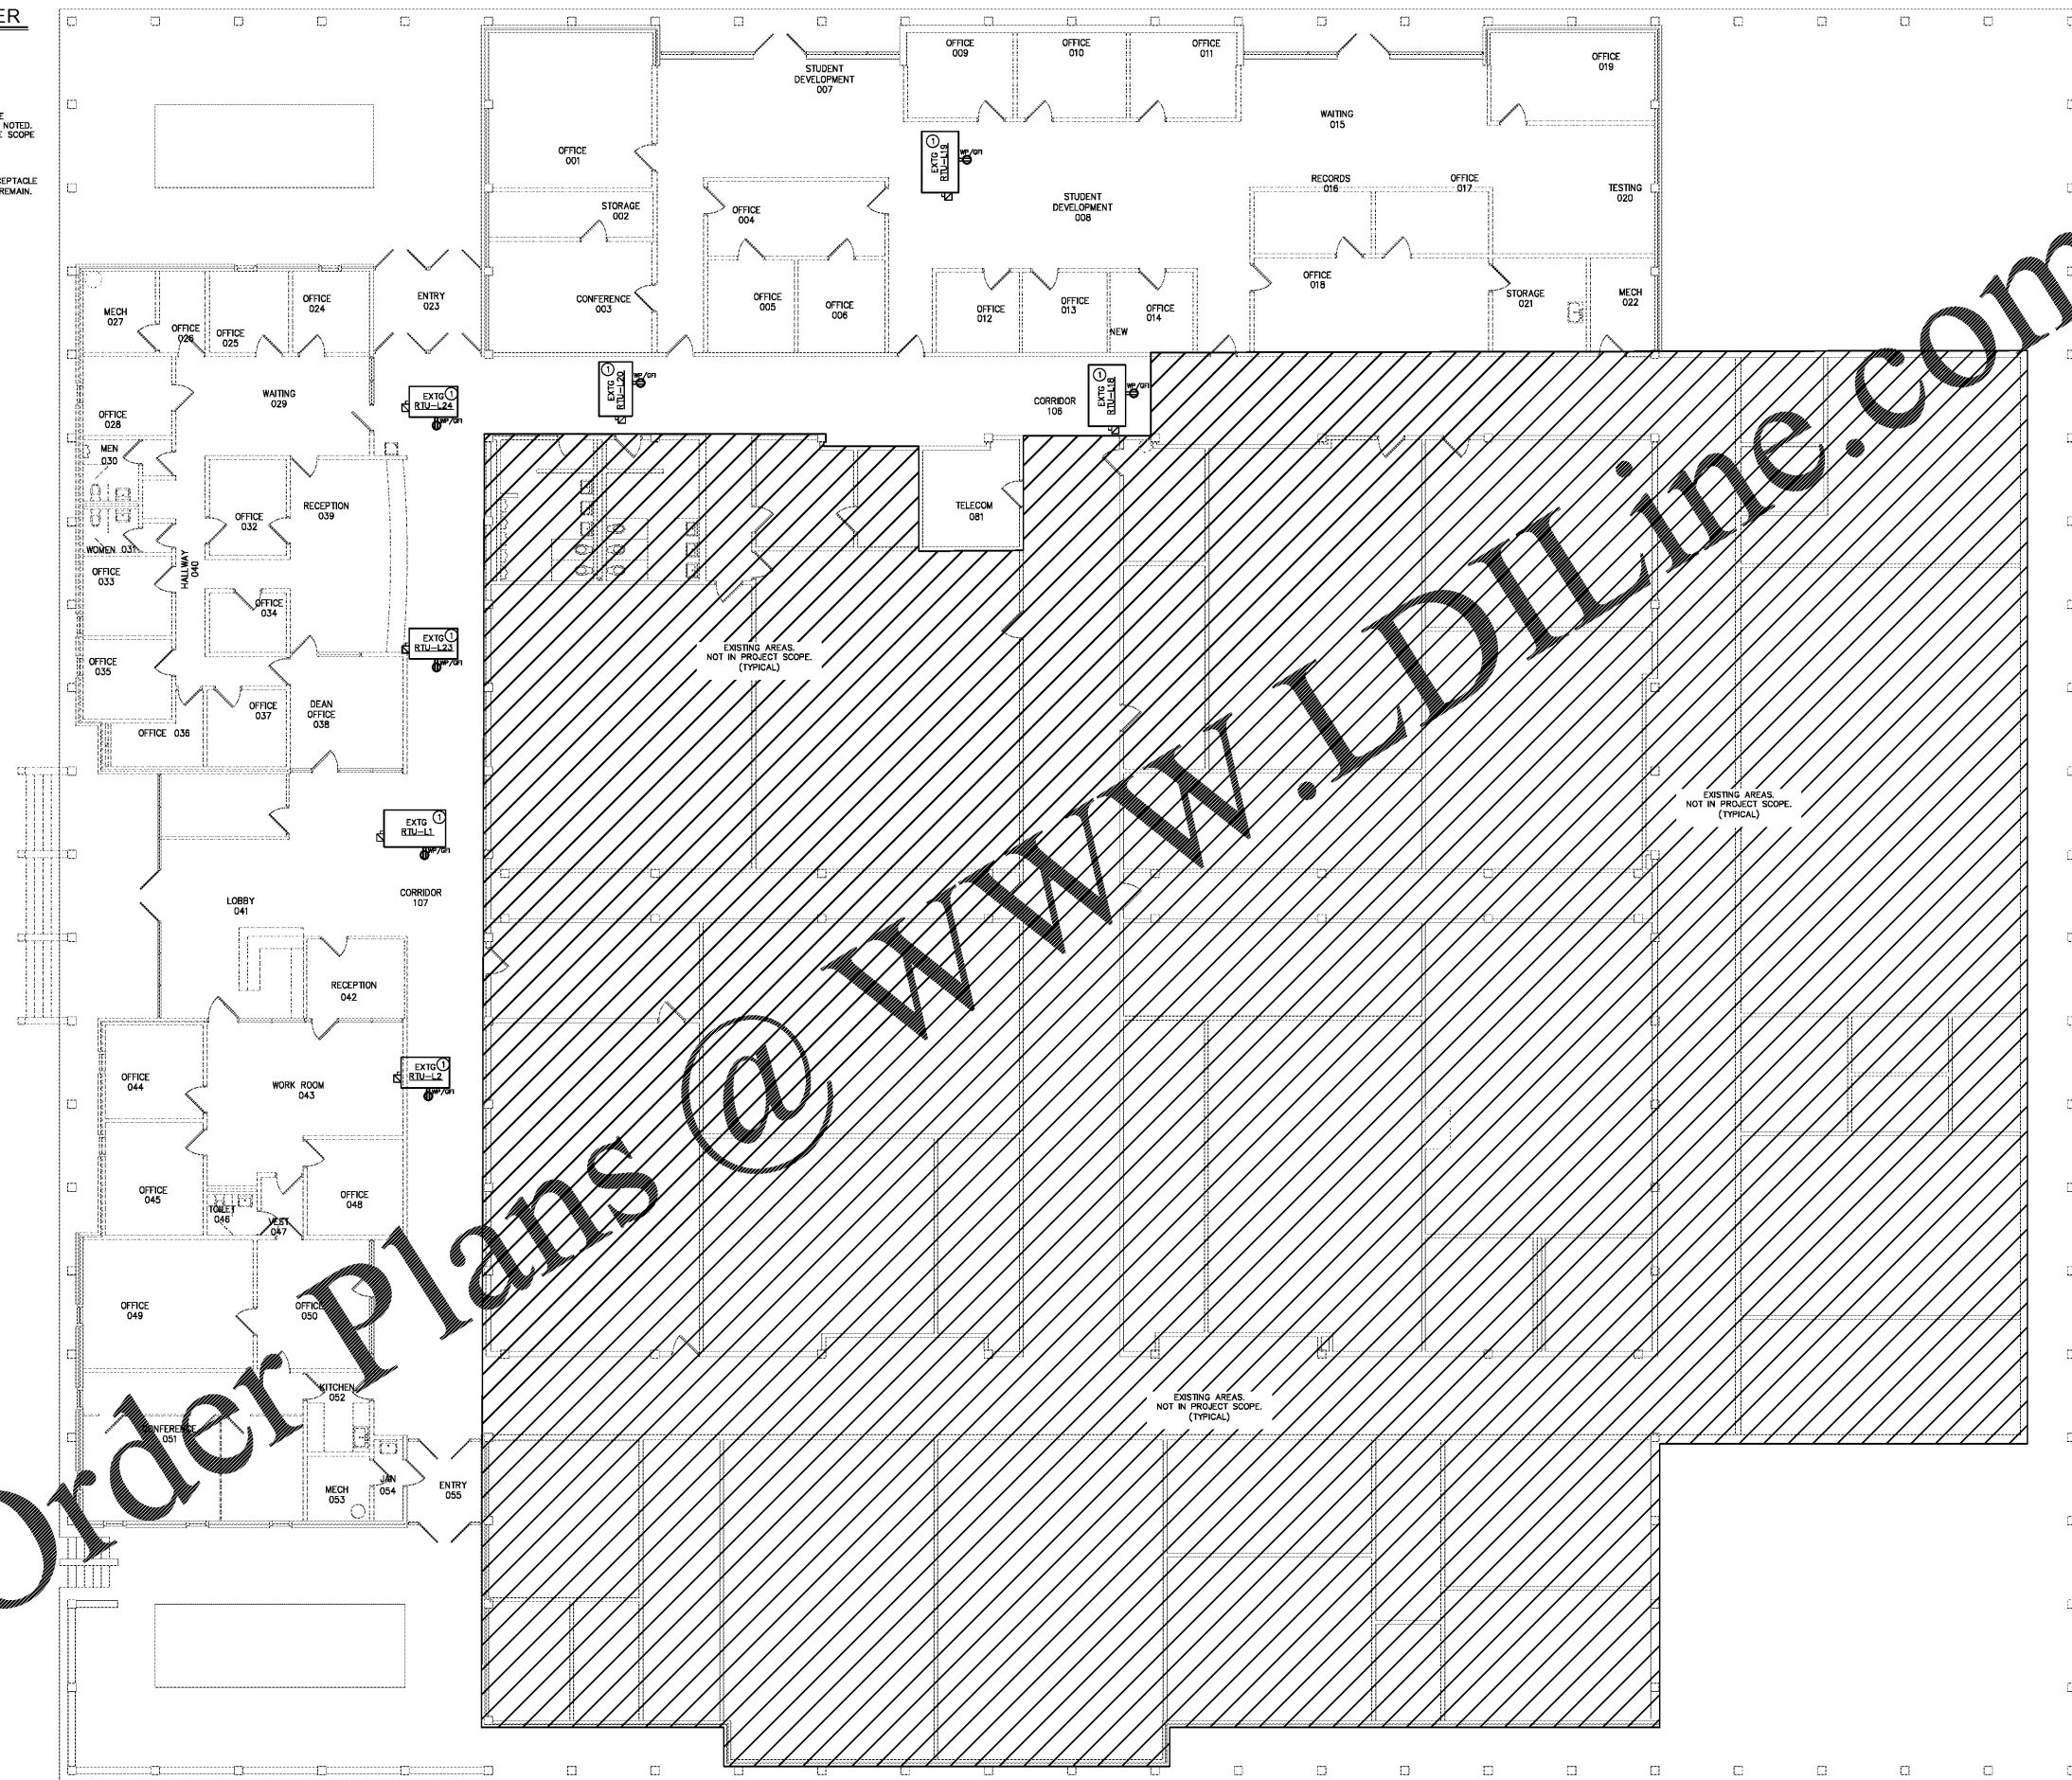

Order Plans @ WWW.LDILine.com