



SCO #16-15889-02A

**RICHMOND
COMMUNITY
COLLEGE**

LEE BUILDING
STUDENT SERVICES &
CAREER CENTER
VOL.2

BID DOCUMENTS

**DEMO PLAN -
SYSTEMS**

DATE 4-5-2019
PROJECT NO 16063

REVISIONS

NO	DATE	DESCRIPTION

THIS DRAWING IS THE PROPERTY OF ADW ARCHITECTS, P.A. AND SHALL NOT BE REPRODUCED OR COPIED IN WHOLE OR IN PART, IT SHALL NOT BE USED ON ANY OTHER PROJECT OR GIVEN TO ANY OTHER COMPANY OR AGENCY WITHOUT THE CONSENT OF ADW ARCHITECTS, P.A.



SEAL 04/02/19

SHEET NUMBER
15 OF 16
OPTIMA # 17-0017

ED301

1 DEMO PLAN - SYSTEMS


1/8" = 1'-0"
0' 8' 16'

GENERAL NOTES:

1. ALL DEVICES NOT IN SCOPE OF WORK ARE EXISTING TO REMAIN UNLESS OTHERWISE NOTED.

KEYED NOTES:

- REMOVE EXISTING FACP (EDWARDS EST-2). SEE E301 FOR NEW FACP LOCATION. REROUTE ALL EXISTING FACP CONNECTIONS TO NEW PANEL LOCATION. NEW FACP SHALL BE CAPABLE TO ACCEPTING EXISTING NOTIFICATION DEVICES/CIRCUITS/LOOPS, E.C. SHALL SCHEDULE THE DEMO OF THE FACP TO HAVE MINIMAL IMPACT ON THE NORMAL OPERATIONS OF THE BUILDING AND PROVIDE AN INSTALLATION PLAN (E.F. FIREWAT010) TO KEEP OCCUPANTS PROTECTED DURING SWITCHOVER OF PANELS.
- RELOCATE EXISTING FIRE ALARM DEVICE. SEE E301 FOR NEW LOCATION.
- EXISTING MAIN FIBER SERVICE FROM DEWITT BUILDING TO BE REMOVED. SEE E301 FOR MORE INFORMATION.

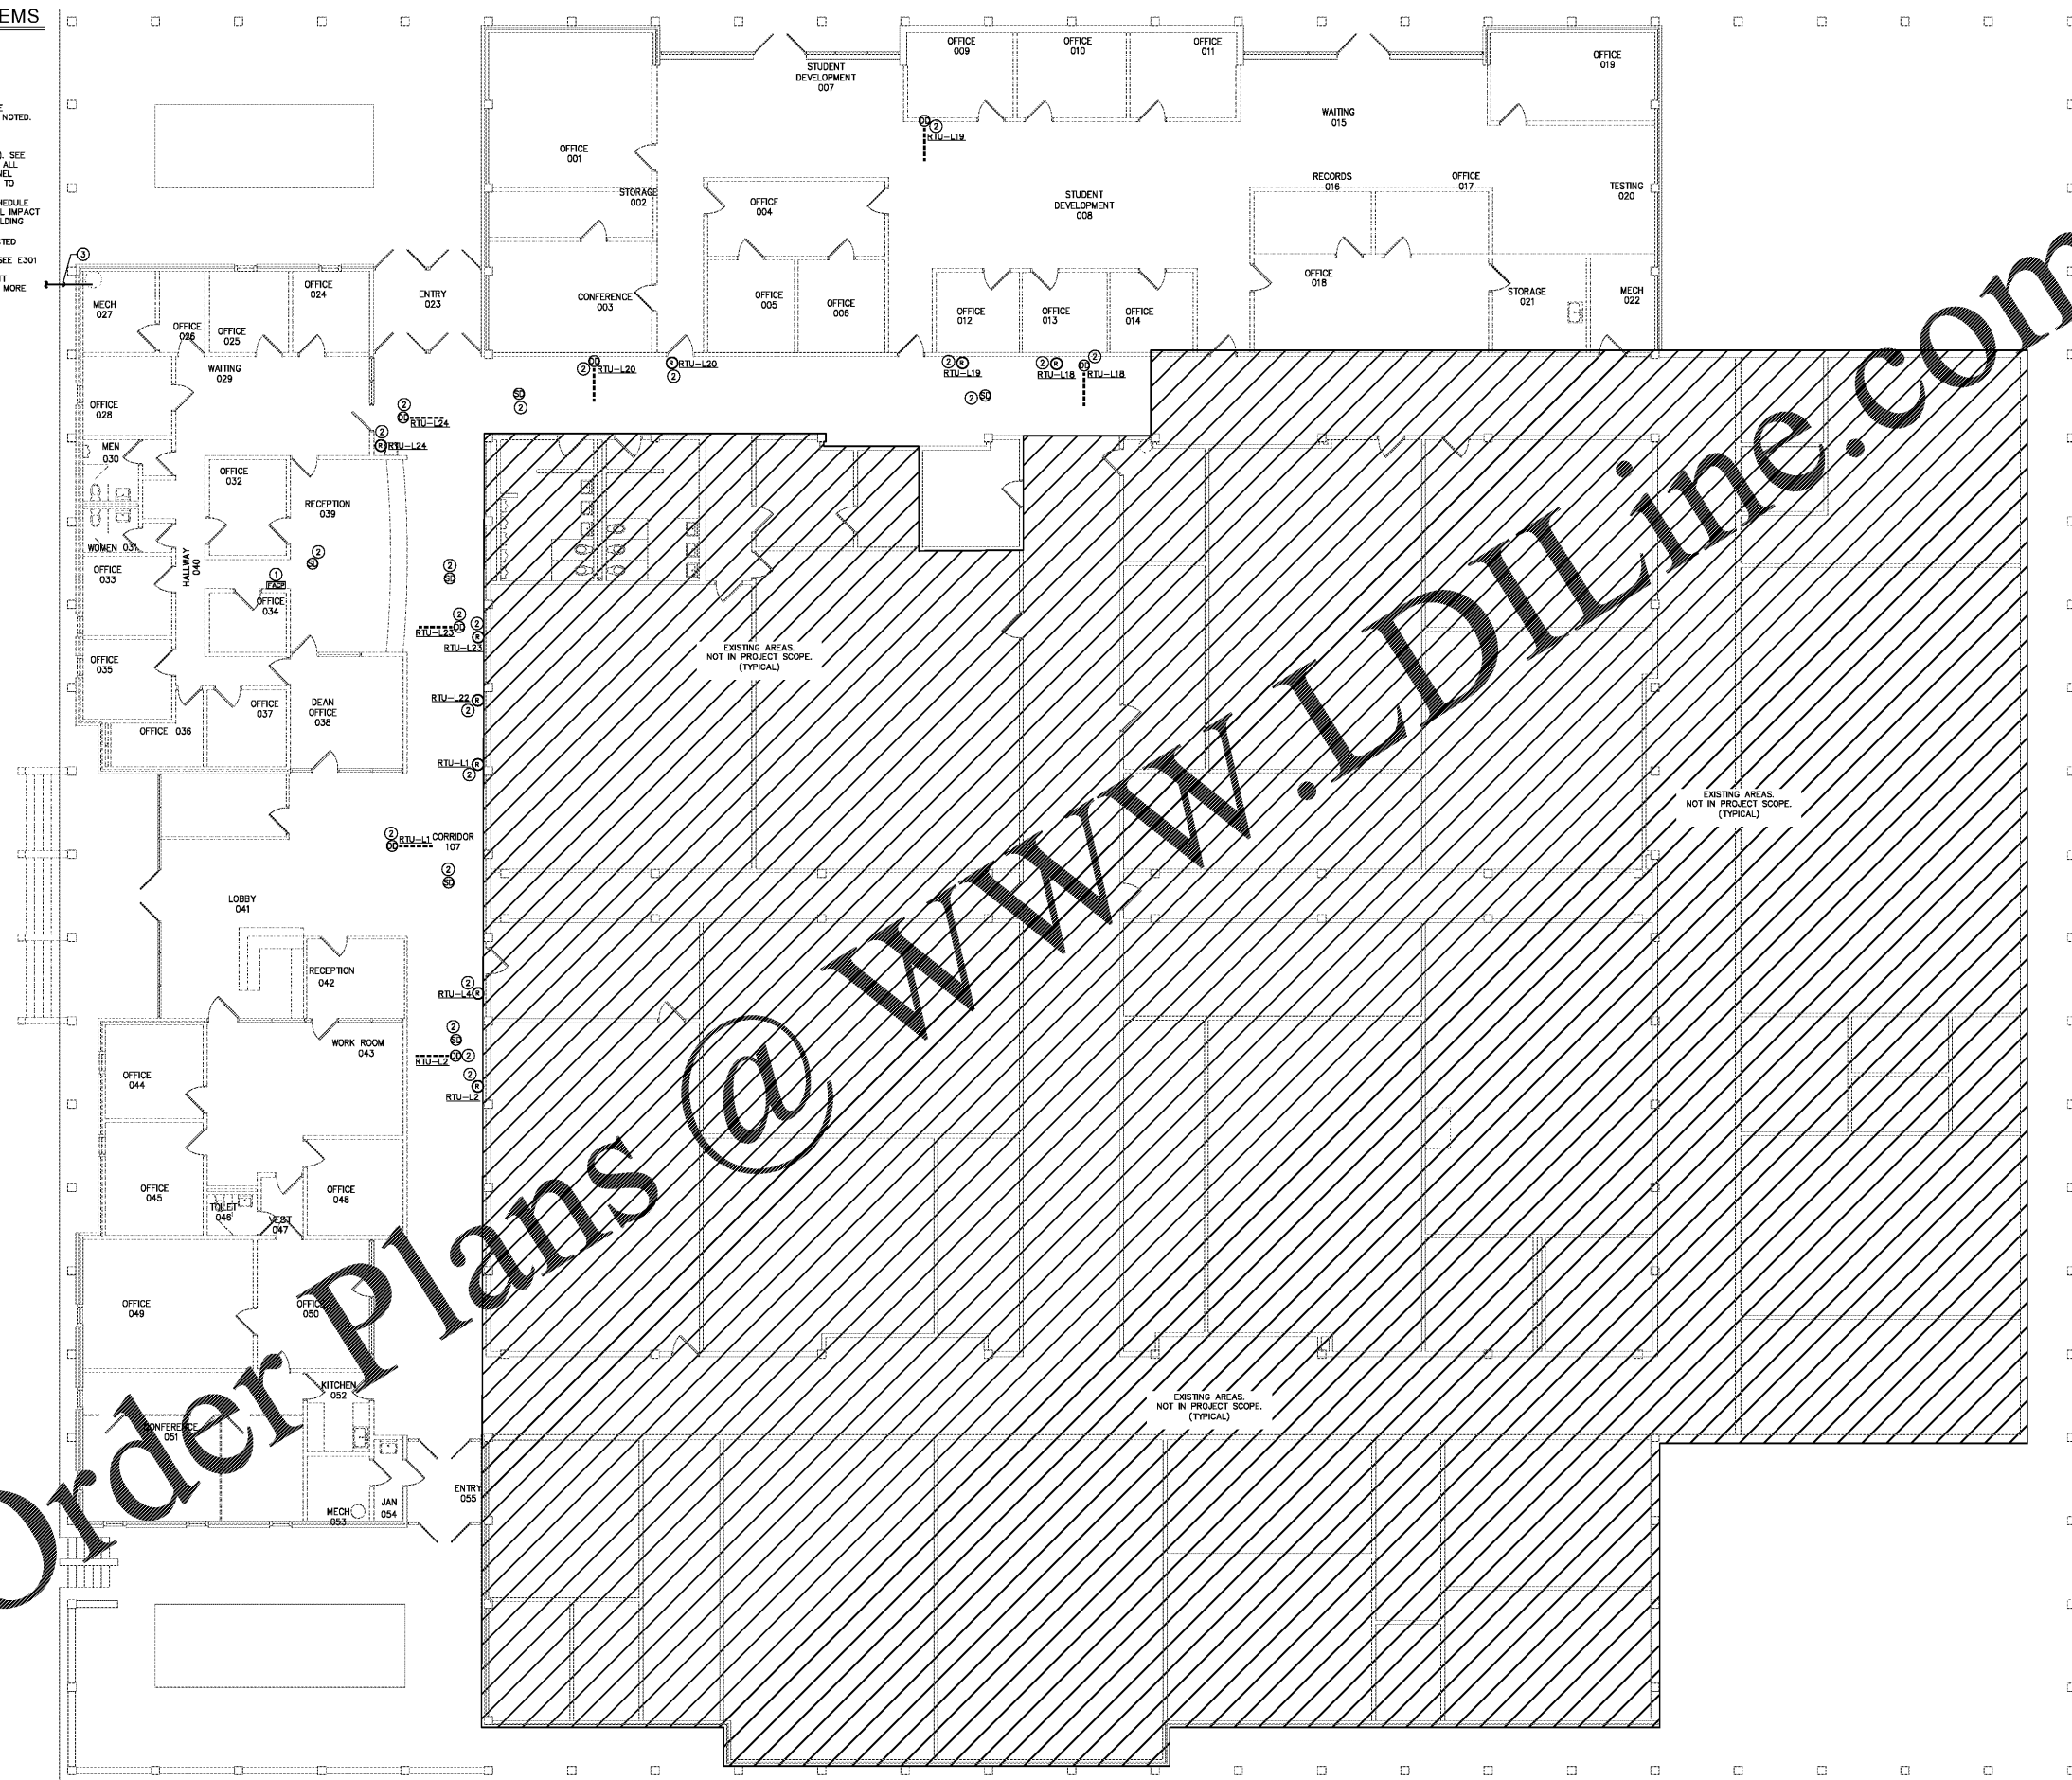

Order Plans @