



JOB NO. L1905










NORWOOD ARCHITECTS  
807 FOREST ST. N.W.  
ATLANTA, GEORGIA 30318  
PH: 678-921-0302 FAX: 678-921-0301 WWW.NORWOODARCHITECTS.COM

HUDDLE HOUSE  
EVO 2000 RESTAURANT  
40 US HWY 84 CAIRO, GA  
GRADY CO. 39828

NO.	ISSUE DATE
	PERMIT SET 04/15/2019

DRAWING NUMBER  
**EXTR DETAILS**

**A304**  
ISSUED FOR CONSTRUCTION

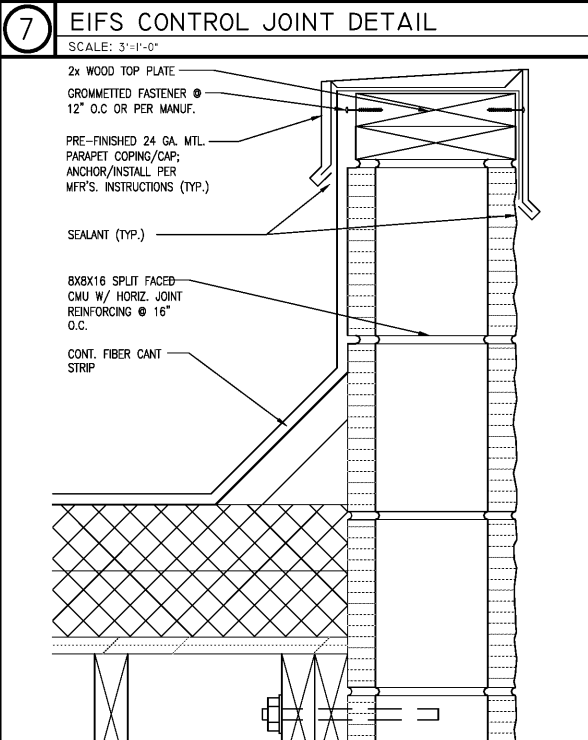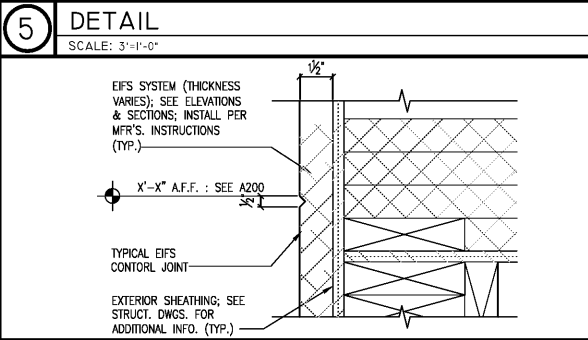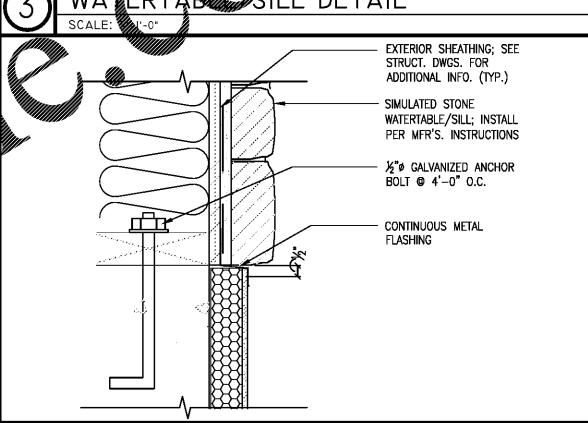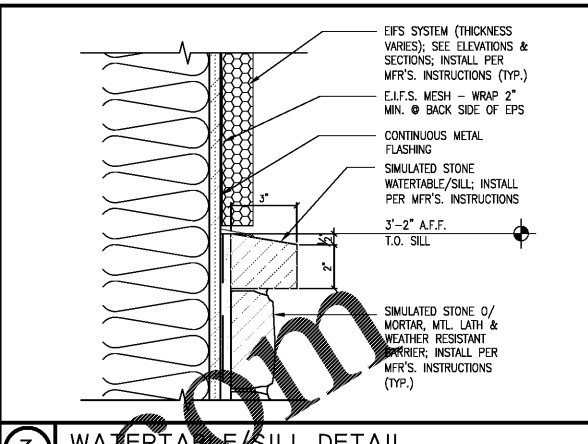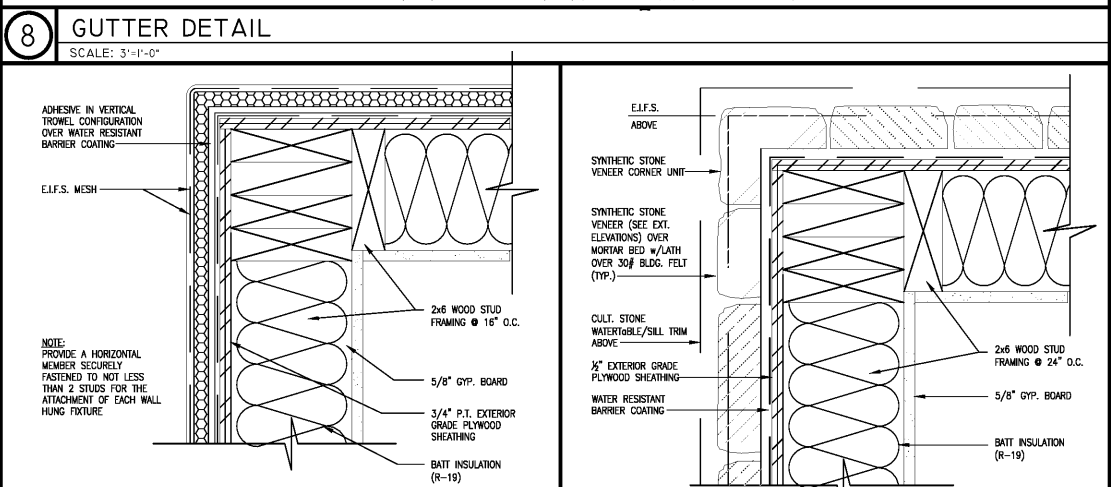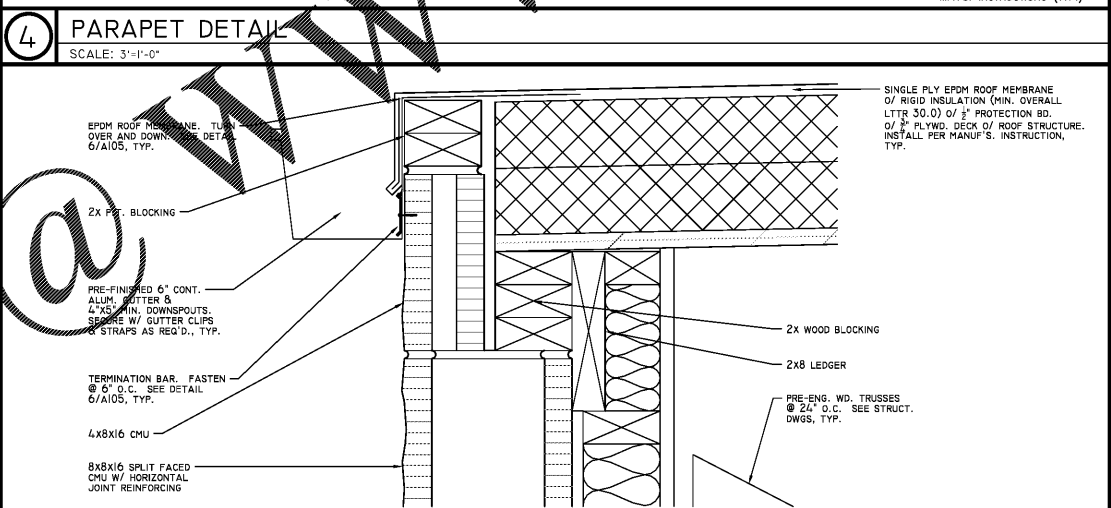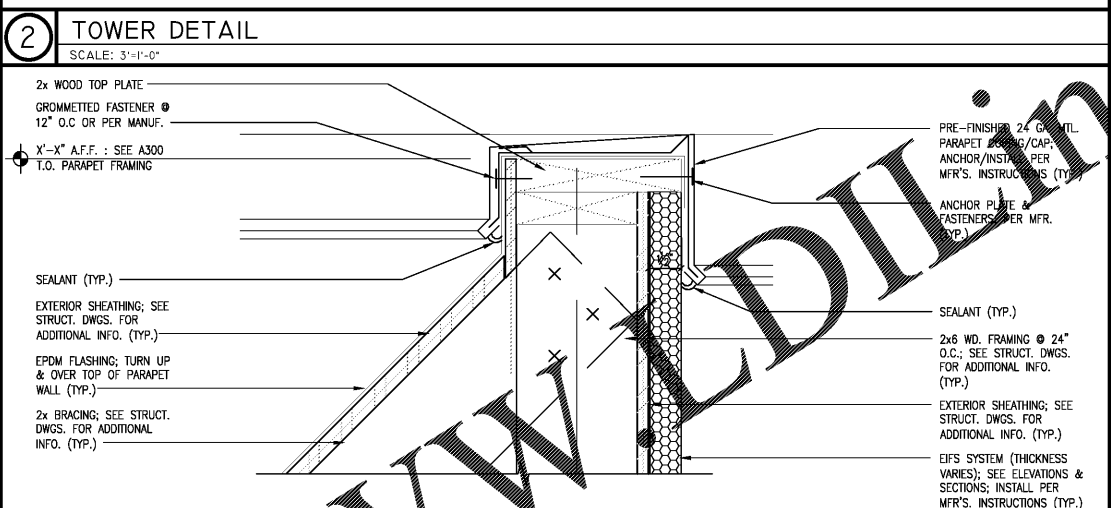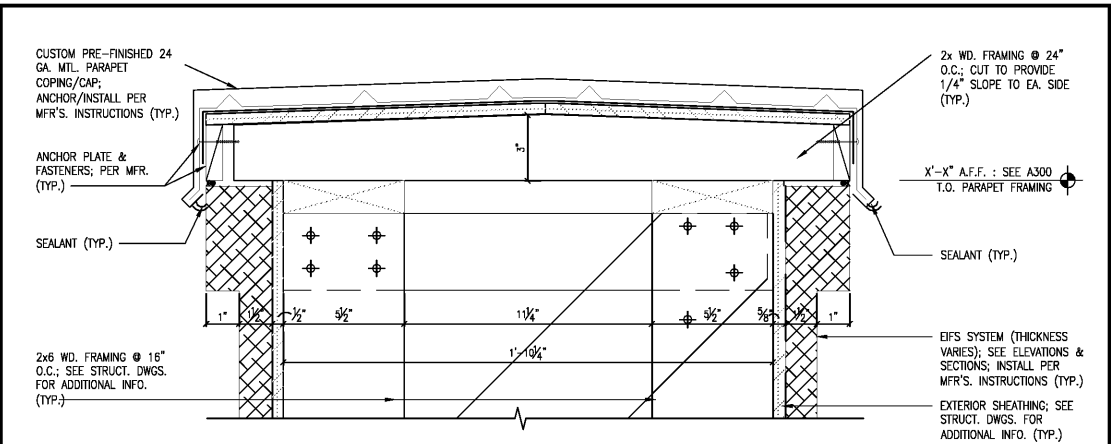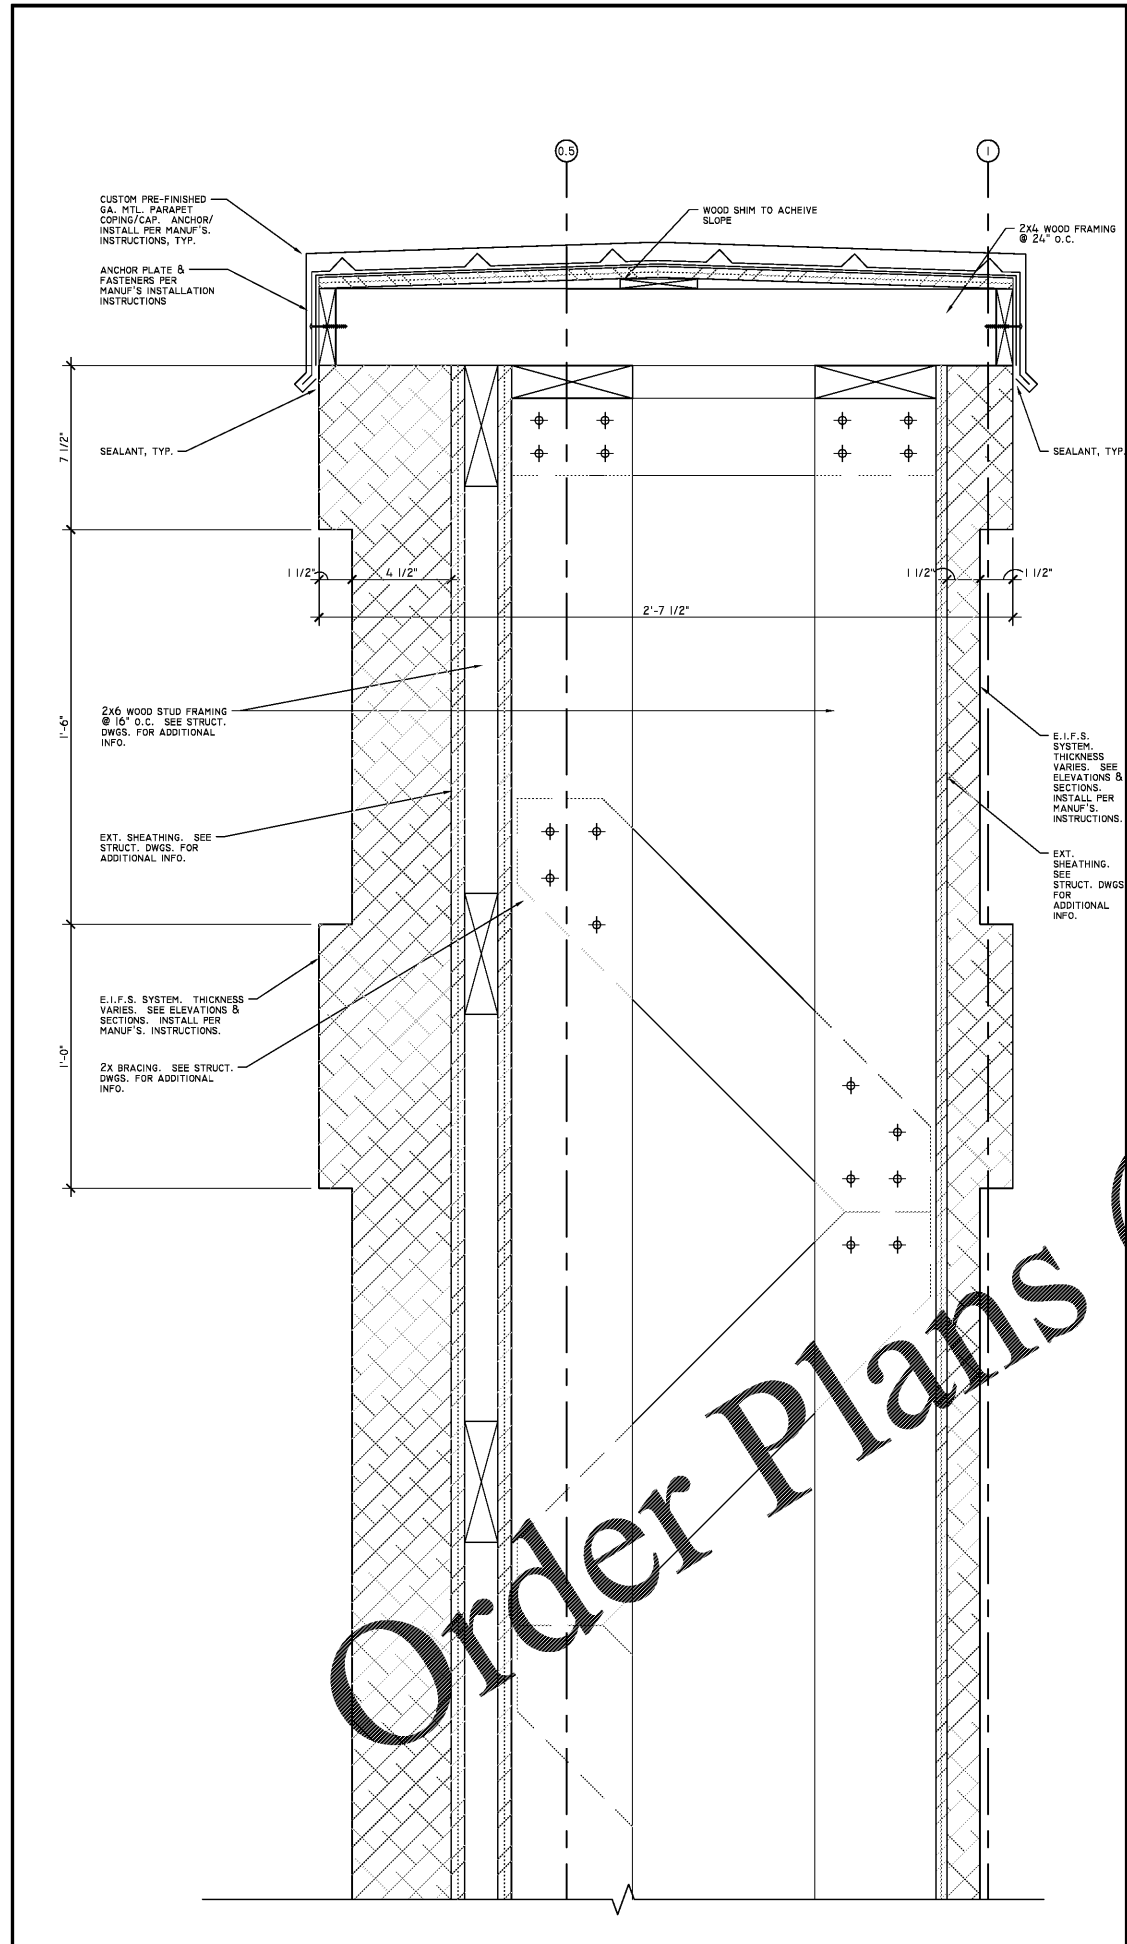

**1 TOWER DETAIL**  
SCALE: 3/4\"/>

**2 TOWER DETAIL**  
SCALE: 3/4\"/>

**3 WATER TABLE SILL DETAIL**  
SCALE: 3/4\"/>

**4 PARAPET DETAIL**  
SCALE: 3/4\"/>

**5 DETAIL**  
SCALE: 3/4\"/>

**6 CORNER DETAIL**  
SCALE: 3/4\"/>

**7 EIFS CONTROL JOINT DETAIL**  
SCALE: 3/4\"/>

**8 GUTTER DETAIL**  
SCALE: 3/4\"/>

**9 CMU PARAPET DETAIL**  
SCALE: 3/4\"/>

**10 CORNER DETAIL**  
SCALE: 3/4\"/>

Order Plans @ [www.weldline.com](http://www.weldline.com)