

JOB NO. L1905


NORWOOD ARCHITECTS
807 Forest St. N.W.
Atlanta, Georgia 30318
ph: 678-921-0302 fax: 678-921-0301 www.norwoodarchitects.com

HUDDLE HOUSE
EVO 2000 RESTAURANT
40 US HWY 84 CAIRO, GA
GRADY CO. 39828


NO. ISSUE DATE
PERMIT SET
04/15/2019

DRAWING NUMBER
ENLRGD WALK-IN
PLAN & DETAILS


A500
ISSUED FOR CONSTRUCTION

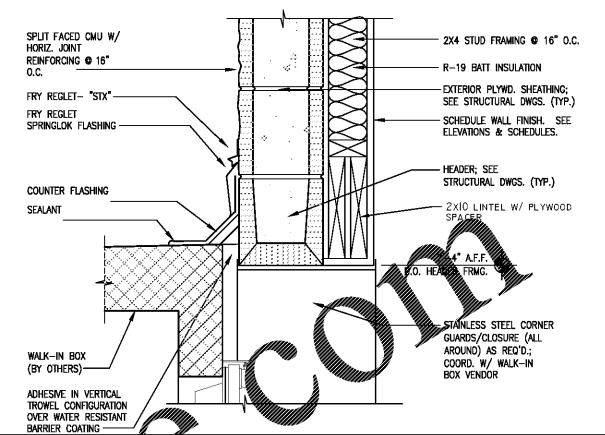


3 WALK-IN HEAD @ BLDG.
SCALE: 1/2"=1'-0"

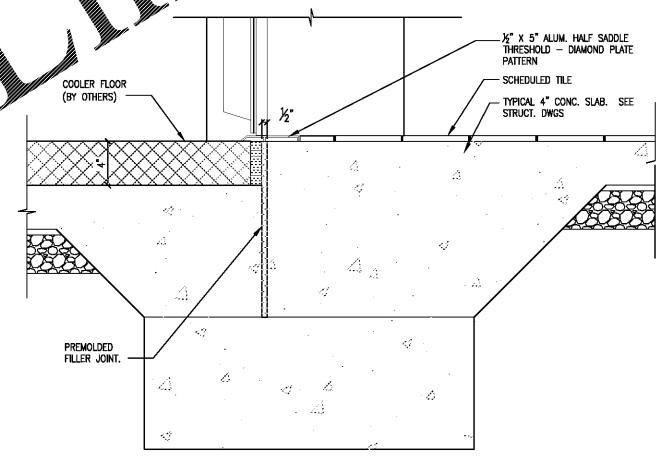


5 WALK-IN SILL DETAIL
SCALE: 1/2"=1'-0"

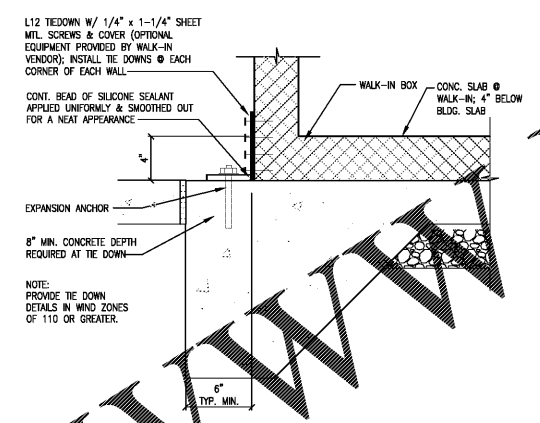


4 WALK-IN EDGE DETAIL
SCALE: 1/2"=1'-0"

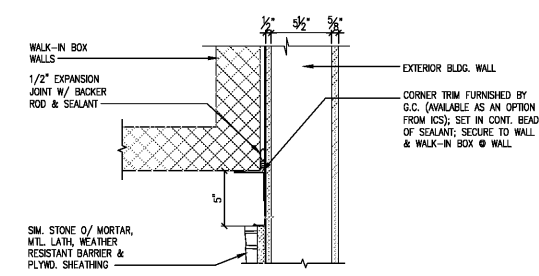

6 WALK-IN SIDE @ BLDG. (LOW)
SCALE: 1/2"=1'-0"

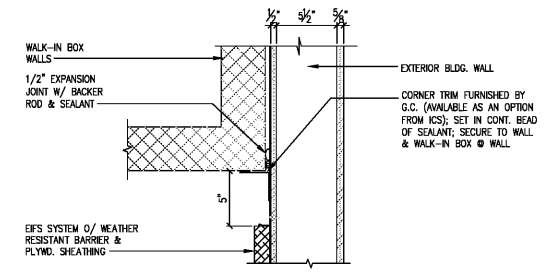

6 WALK-IN SIDE @ BLDG. (HIGH)
SCALE: 1/2"=1'-0"

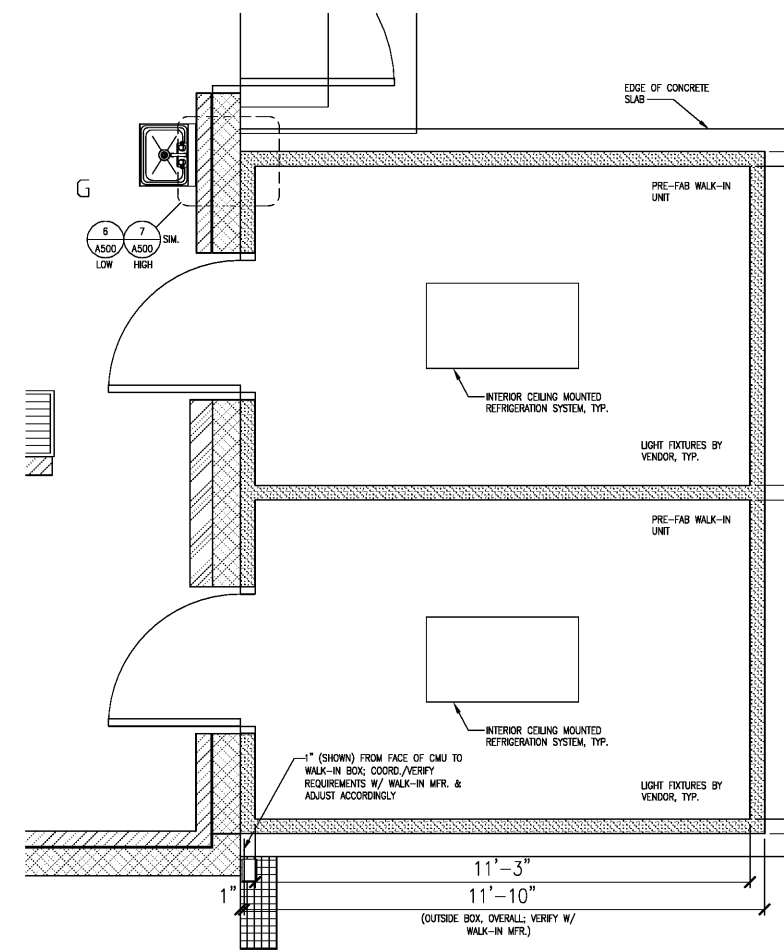

1 ENLARGED PLAN - WALK IN
SCALE: 1/2"=1'-0"

2 NOT USED
SCALE: N.T.S.

Order Plans @

WWW.LDILLING.COM