
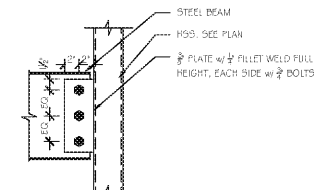


THESE DRAWINGS, DESIGNS, AND SPECIFICATIONS REPRESENTED ARE THE PROPERTY OF THE STRUCTURAL ENGINEER OF RECORD, AND MAY NOT BE REPRODUCED OR USED FOR CONSTRUCTION PURPOSES WITHOUT WRITTEN CONSENT. COPYRIGHT AS PER DRAWING DATE. BUILDER SHALL BE SOLELY RESPONSIBLE FOR ENSURING THAT THESE PLANS ARE ACCURATE AND THAT THE STRUCTURE IS CONSTRUCTED IN ACCORDANCE WITH ALL APPLICABLE BUILDING CODES. DIMENSIONS SHOULD BE READ OR CALCULATED AND NEVER SCALED. CONTRACTOR SHALL VERIFY ALL CONDITIONS AND DIMENSIONS AT THE SITE BEFORE BEGINNING CONSTRUCTION.


HUDDLE HOUSE
EVO 2000 RESTAURANT
40 US HWY 84 CAIRO, GA
GRADY CO. 39828

SUBMITTALS:	
DATE	DESCRIPTION
04-18-2019	STRUCTURAL DESIGN ISSUED
SHEET TITLE:	
STRUCTURAL DETAILS	
JOB NUMBER:	19102
ENGINEER:	LHK
CHECKED BY:	LHK
STAMP:	
	
SHEET NUMBER:	SD-4


BEAM	PLATE DEPTH	BOLTS
W6X10	6"	2
W12X14	10"	3
W14X30	12"	3
W16X46	12"	3



2 ELEVATION
SD-4 SCALE: 1" = 1'-0"

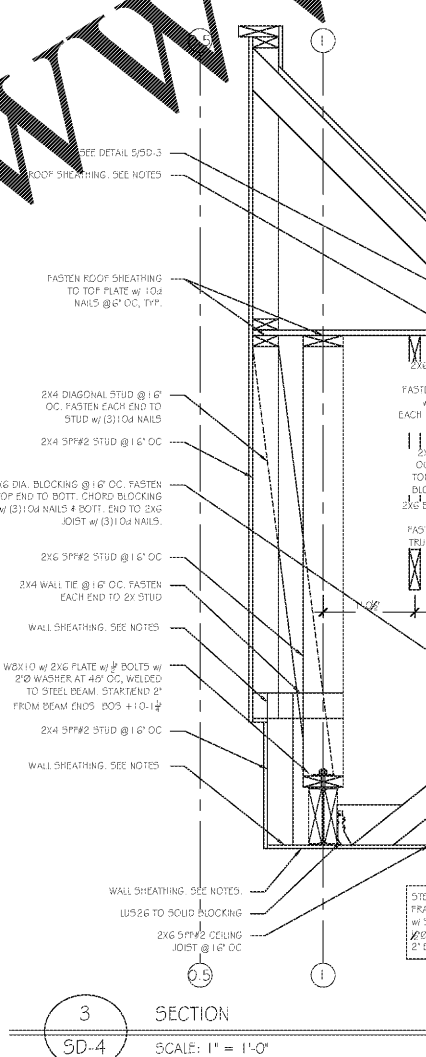

3 SECTION
SD-4 SCALE: 1" = 1'-0"

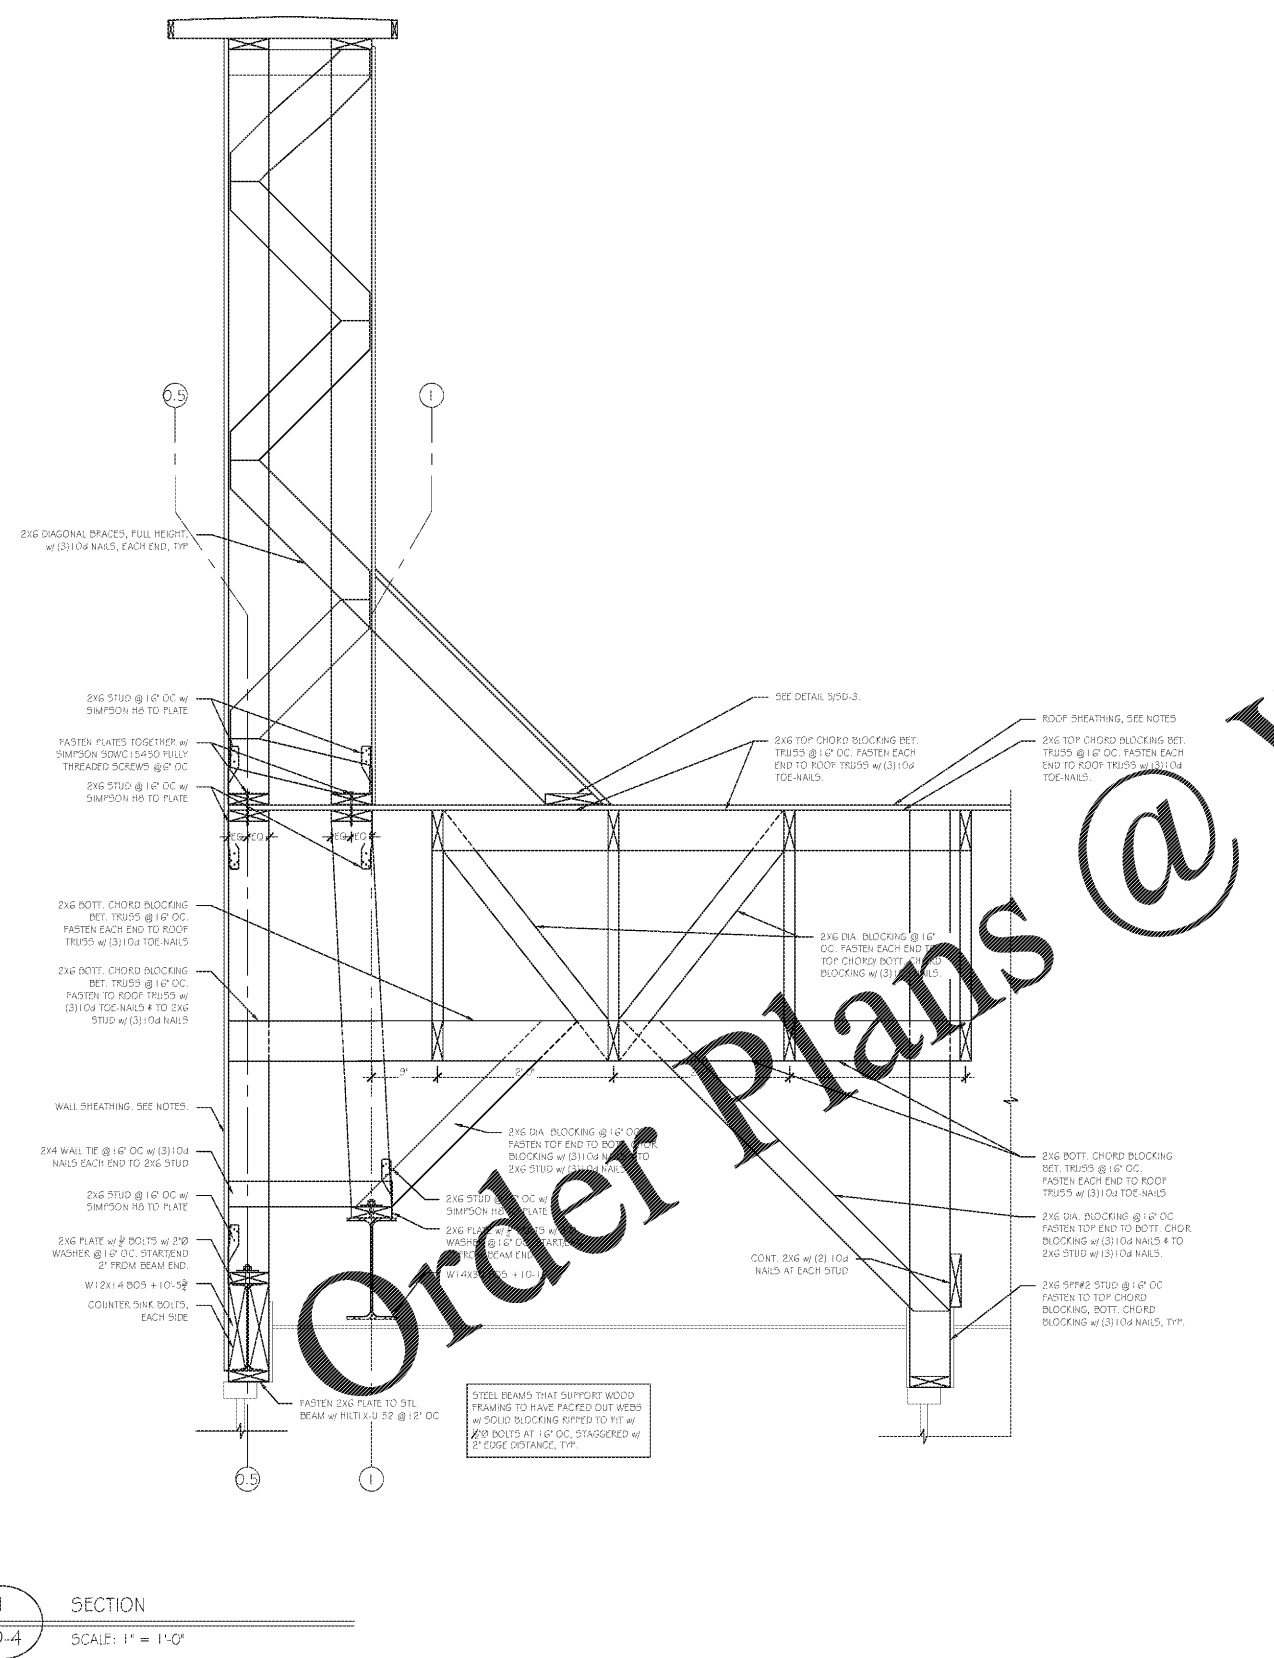

1 SECTION
SD-4 SCALE: 1" = 1'-0"

WWW.LDILine.com

Order Plans @