




JOB NO. L1905

NORWOOD ARCHITECTS  
807 Forester Hill NW  
Atlanta, Georgia 30318  
ph. 678-921-0302 fax. 678-921-0301  
www.norwoodarchitects.com

HUDDLE HOUSE  
EVO 2000 RESTAURANT  
40 US HWY 84 CAIRO, GA  
GRADY CO. 39828

NO.	ISSUE DATE
	PERMIT SET 04/15/2019

DRAWING NUMBER  
**MH104**

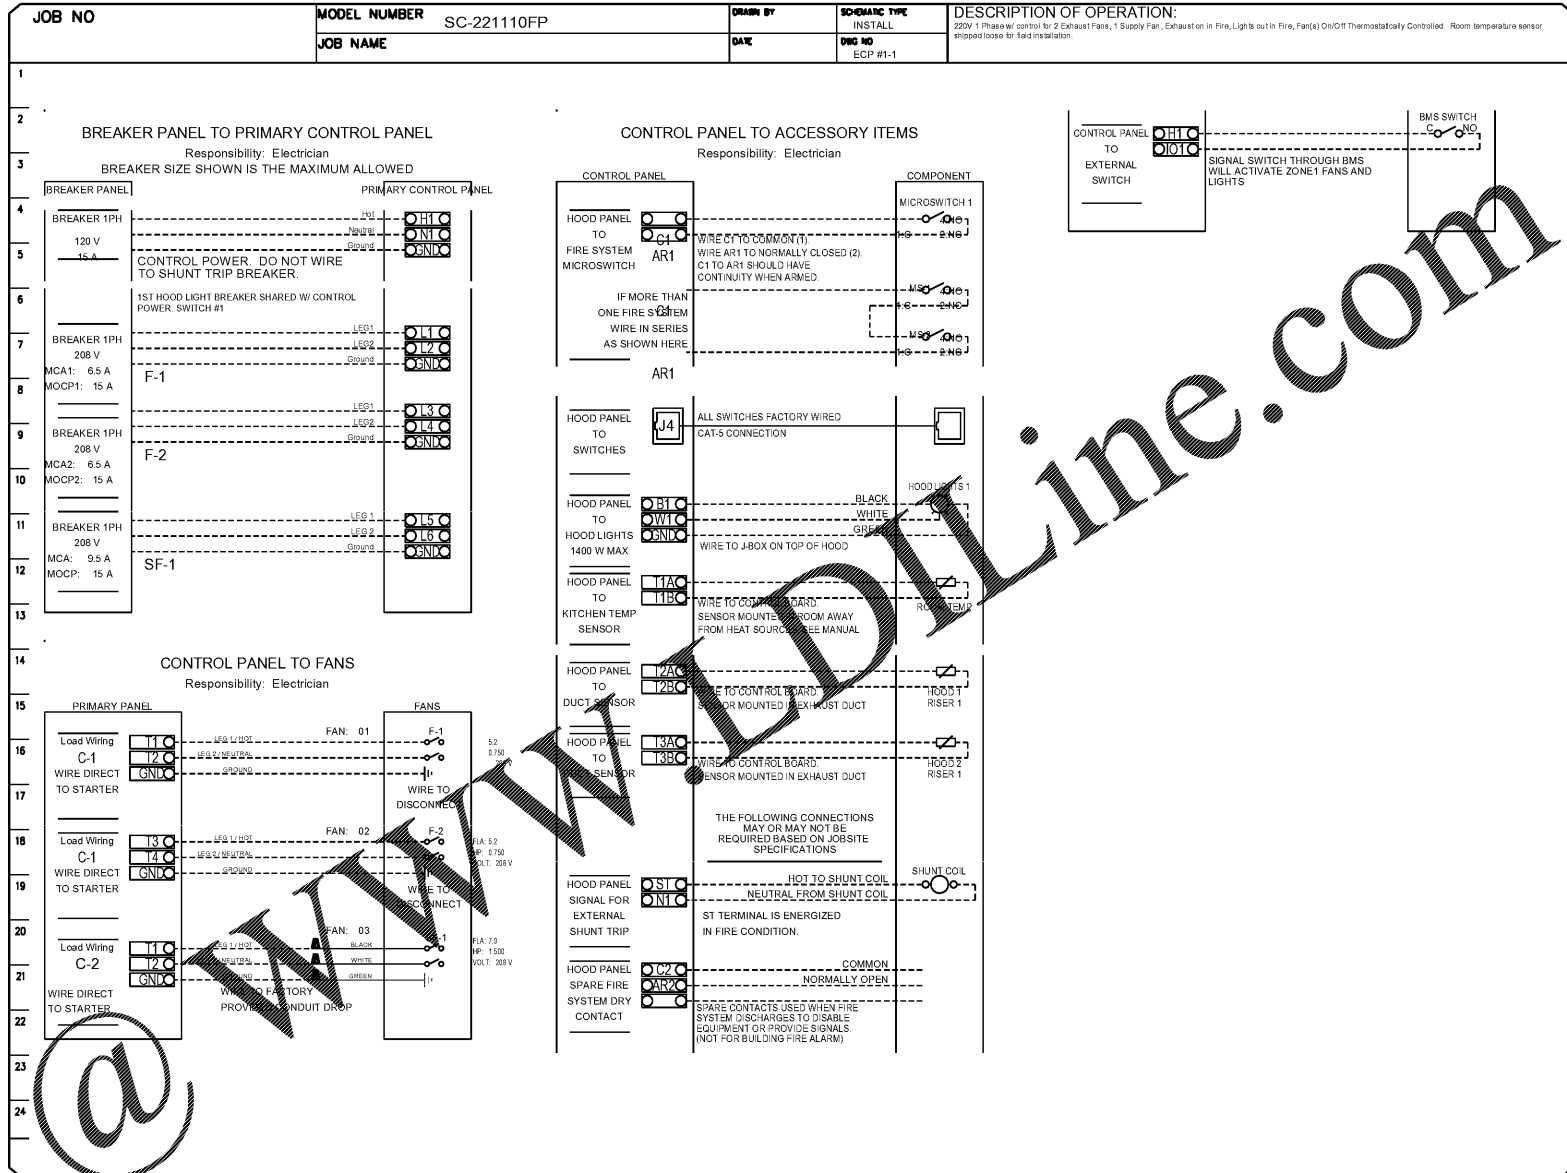

Order Plans @ WWW.WWJDDIline.com

HOOD ELECTRICAL WIRING DIAGRAM