

RECEIVED
NOV 01 2018
1736 E. SUNSHINE ST. SUITE 417
SPRINGFIELD, MISSOURI 65802




CRIG A. SCHNIDER, AIA
ARCHITECT
1736 East Sunshine, Suite 417
Springfield, Missouri 65804
417.862.8558
Fax: 417.862.3265
e-mail: architect@crigtyschnider.com

PROJECT:
**NEW O'REILLY AUTO PARTS STORE
OLD FRANKLIN TURNPIKE
ROCKY MOUNT, VA**
SITE DETAILS


O'Reilly AUTO PARTS
CORPORATE OFFICES
555 SOUTH PARKWAY
SPRINGFIELD, MISSOURI 65802
(417) 862-2674 TELEPHONE

COMM # 4252
DATE: 11-2-18
REVISION
DATE:


C2.2

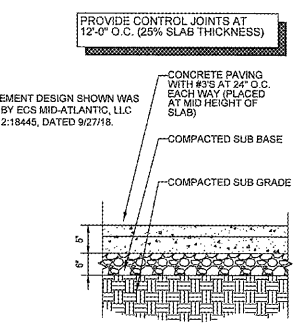


1 CONCRETE (STANDARD DUTY) PAVING SECTION
C2.2 SCALE: 3/4" = 1'-0"

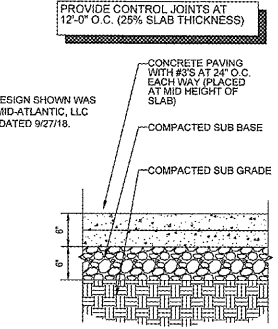


2 CONCRETE (HEAVY DUTY) PAVING SECTION
C2.2 SCALE: 3/4" = 1'-0"

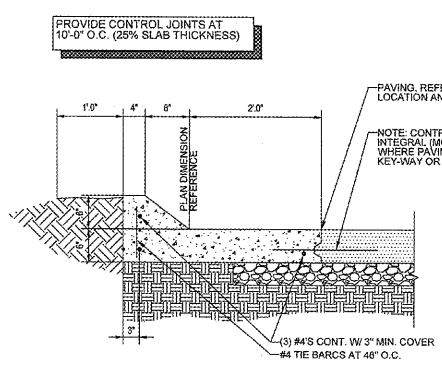


3 CONCRETE CURB SECTION
C2.2 SCALE: 3/4" = 1'-0"

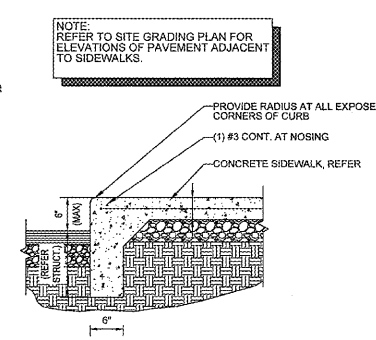


4 CONCRETE SIDEWALK CURB SECTION
C2.2 SCALE: 3/4" = 1'-0"

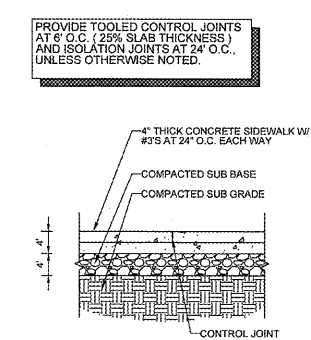


5 CONCRETE SIDEWALK SECTION
C2.2 SCALE: 3/4" = 1'-0"

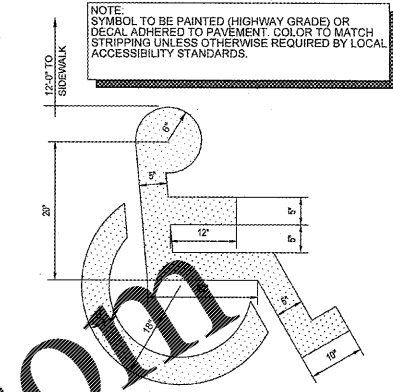


6 ACCESSIBLE PARKING PAVEMENT STRIPING DETAIL
C2.2 SCALE: 3/4" = 1'-0"

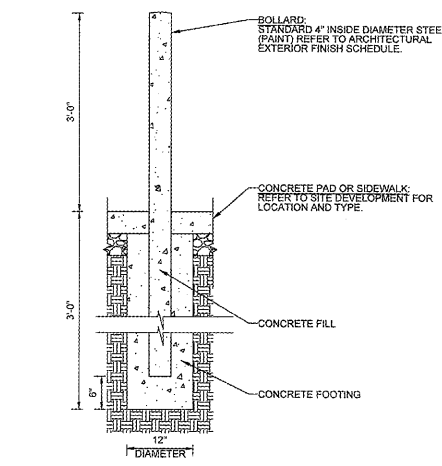


7 STEEL BOLLARD SECTION
C2.2 SCALE: 3/4" = 1'-0"

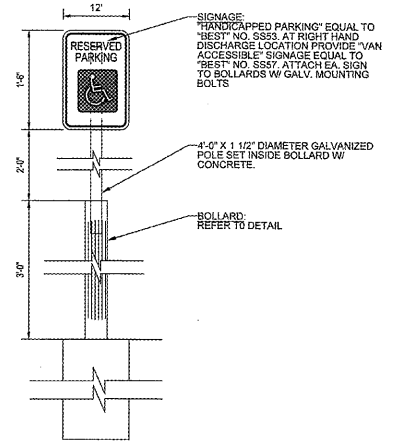


8 HANDICAPPED PARKING SIGN DETAIL
C2.2 SCALE: 3/4" = 1'-0"

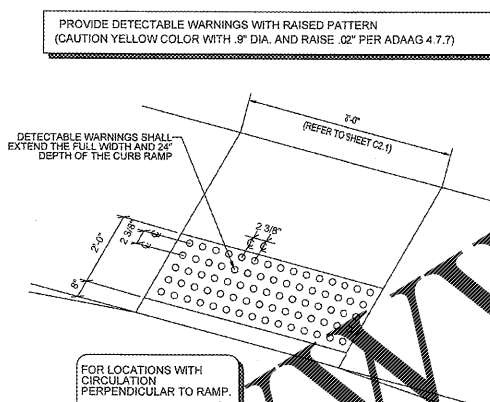


9 DETECTABLE WARNING DETAIL
C2.2 SCALE: (NOT TO SCALE)

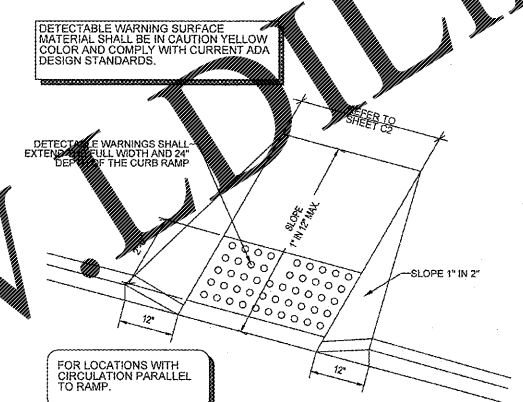


10 CONCRETE SIDEWALK CURB RAMP DETAIL
C2.2 SCALE: (NOT TO SCALE)

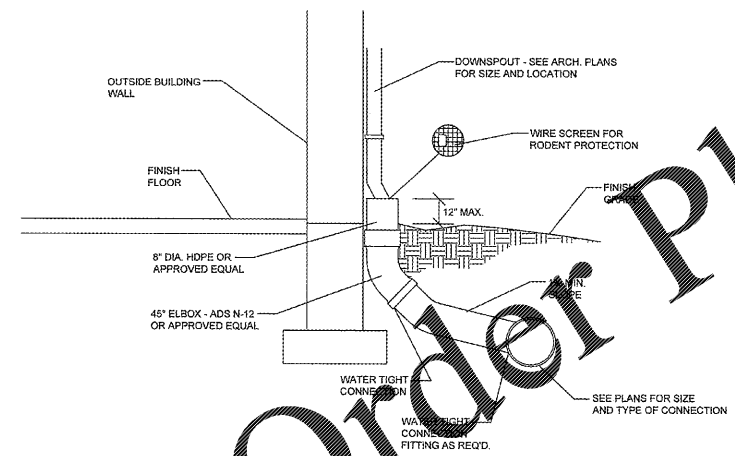

13 DOWNSPOUT COLLECTION DETAIL
C2.2 SCALE: (NOT TO SCALE)

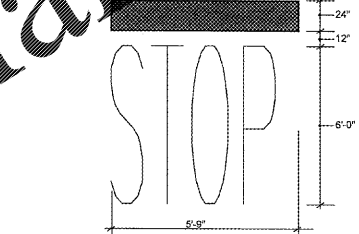

14 "STOP" BAR DETAIL
C2.2 SCALE: (NOT TO SCALE)

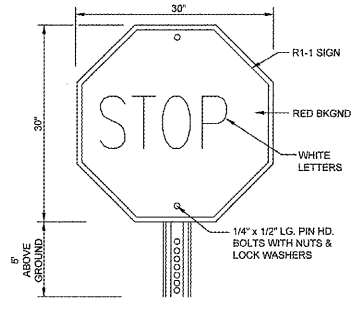

15 R1-1 "STOP" SIGN DETAIL
C2.2 SCALE: (NOT TO SCALE)



BOHLER ENGINEERING
28 BLACKWELL PARK LANE, SUITE 201 WARRENTON, VA 20188
PHONE: (840) 349-4800 FAX: (840) 345-0321

PROJECT No.: V183205 SCALE: AS NOTED
DRAWN BY / CHECKED BY: DSH/JQR CAD I.D.: SD0