
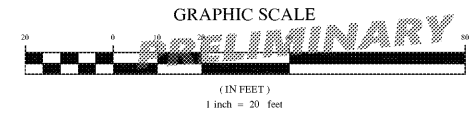


Order Plans

WENDELL FORD EXPRESSWAY (US-60)
(RIGHT-OF-WAY VARIES)

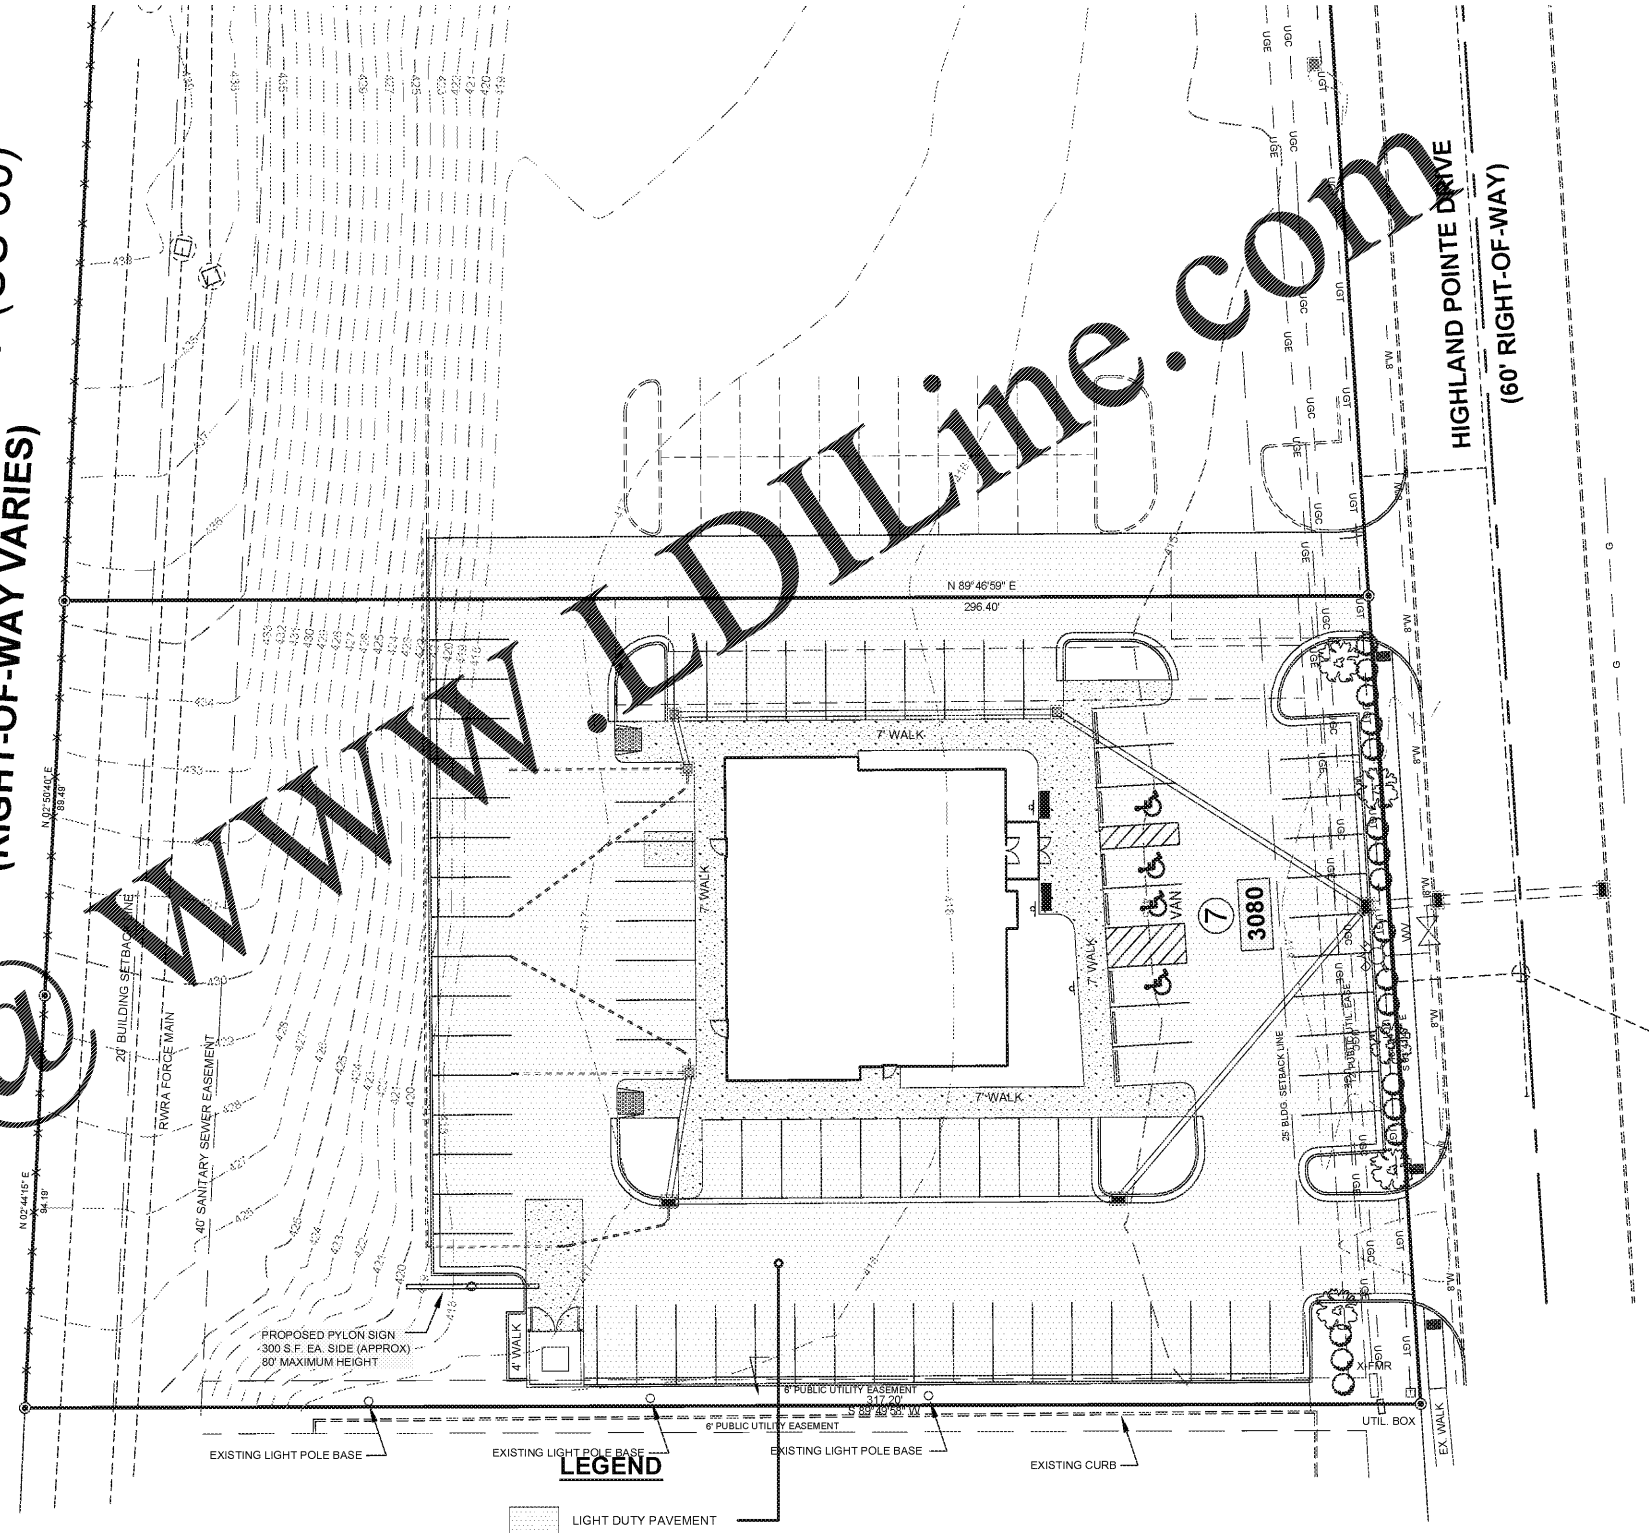

OWNER/DEVELOPER
RIVER ROAD RESTAURANT, LLC
417 MAIN STREET
NATCHEZ, MS 39120

| NO. | DATE | REVISIONS | |
|-----|------|-------------|----|
| | | DESCRIPTION | BY |
| | | | |
| | | | |

PAVEMENT PLAN

IHOP
3080 HIGHLAND POINTE DRIVE

DATE: MM-DD-YYYY
SCALE: 1"=20'
JOB NO.: 19-5953
SHEET
C5.0

