


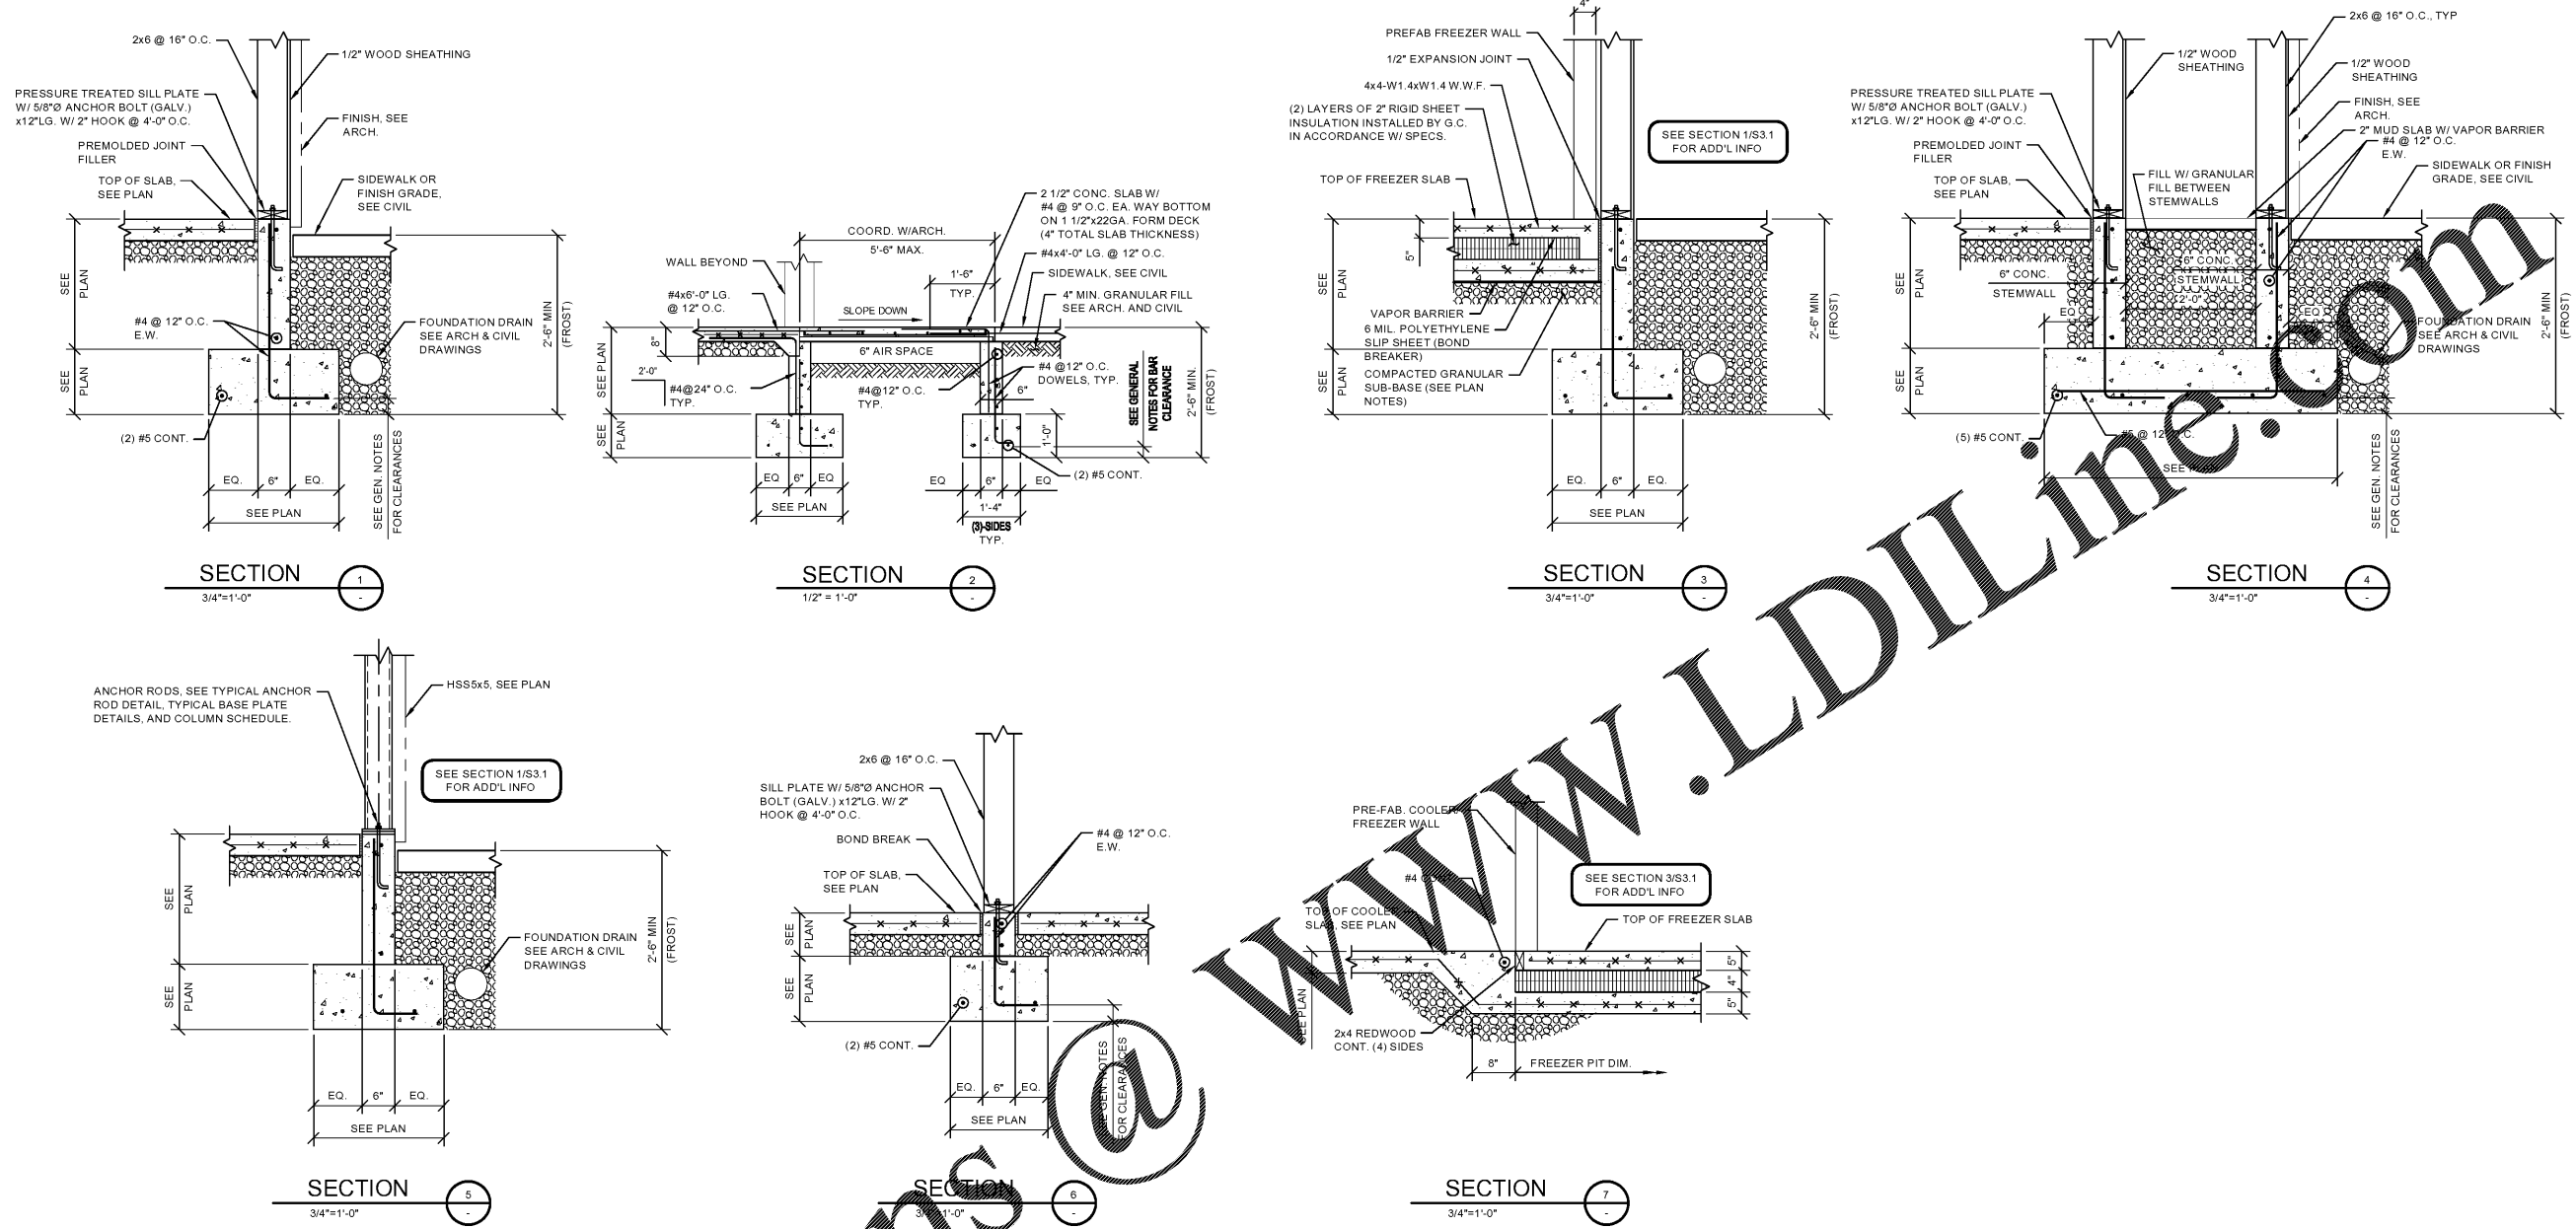

PROJECT NO.:	
DRAWN BY:	TBA
CHECKED BY:	TBA
ISSUED DATE:	05/02/19
ISSUED REVISIONS:	
▲	
▲	
▲	
▲	
▲	
▲	

3070 Highland Pte. Dr.
Owensboro, KY 42303
IHOPE Rise and Shine Prototype
SECTIONS & DETAILS



Order Plans

WWW.LDILINE.COM