


BUILDING SECTION 1
1/4"=1'-0"

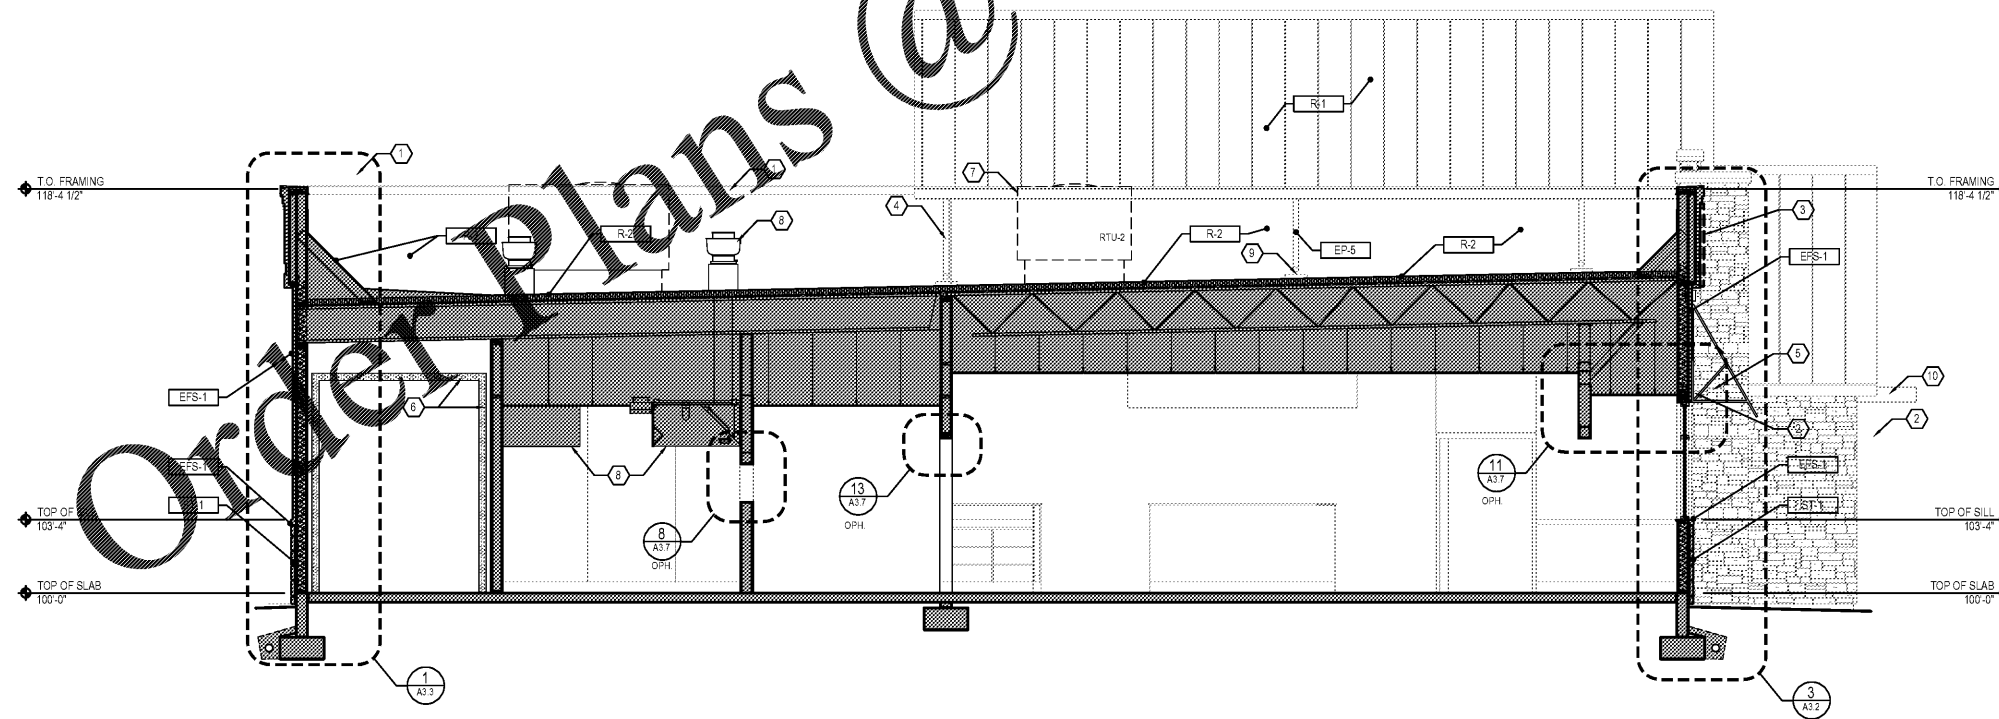

BUILDING SECTION 2
1/4"=1'-0"

KEY NOTES	
1	METAL CAP FLASHING, RE: 2/A3.6
2	LIGHT FIXTURE, RE: ELECTRICAL
3	BUILDING SIGNAGE, RE: SIGNAGE PACKAGE
4	METAL GUTTER AND DOWNSPOUT, (POWDER COATED FINISH)
5	VINYL AWNINGS, PROVIDED BY GC
6	WALK IN COOLER BY KEC
7	ROOF TOP EQUIPMENT, RE: MECHANICAL
8	EXHAUST HOODS, RE: KEC
9	SPLASH BLOCK
10	CANOPY, PROVIDED BY GC
11	2'x2' ACCESS PANEL, PAINT TO MATCH ADJACENT CEILING

EXTERIOR PAINT	
EP-1	BALANCED BEIGE (LIGHT TANNED)
EP-2	SYCAMORE TAN (MEDIUM TAN)
EP-3	FIREWORKS (RED)

EXTERIOR WALL FINISHES	
EFS-1	BALANCED BEIGE EIFS
EP-2	SYCAMORE TAN EIFS
EFS-3	FIREWORKS RED EIFS
ST-1	GOLDEN BUCKEYE CULTURED STONE

ROOFING	
R-1	STANDING SEAM METAL ROOFING - AWARD BLUE
R-2	DUROLAST ROOFING
R-3	METAL COPING - DARK BRONZE

MISC. EXTERIOR	
WP-1	WOOD PLANK WALL SYSTEM
MT-1	METAL REVEAL (MATCH EP-2)
FC-1	FABRIC AWNING "REGATTA"
ASF-1	ALUMINUM STOREFRONT DK BRONZE
BE-1a	BENCHES

L+P
2138 N Cleveland Massillon Rd
Aron, Ohio 44333
330.699.3161
www.loandpartners.com

L+P Architecture
USE OF DOCUMENTS Drawings, specifications and other documents prepared by the Architect are instruments of the profession and are to be used only with respect to the Project. They are not to be used for any other project, in any other medium, in any other form, in any other location, and are otherwise restricted, including copyright.

IHOPE

05/07/2019

PROJECT NO.:	
DRAWN BY:	L+P
CHECKED BY:	L+P
ISSUED DATE:	05.07.19
ISSUED REVISIONS:	

3070 Highland Pte. Dr.
Owensboro, KY 42303
IHOPE
Rise and Shine Prototype
Building Sections

A3.0