


BUILDING SECTION 1
1/4"=1'-0"

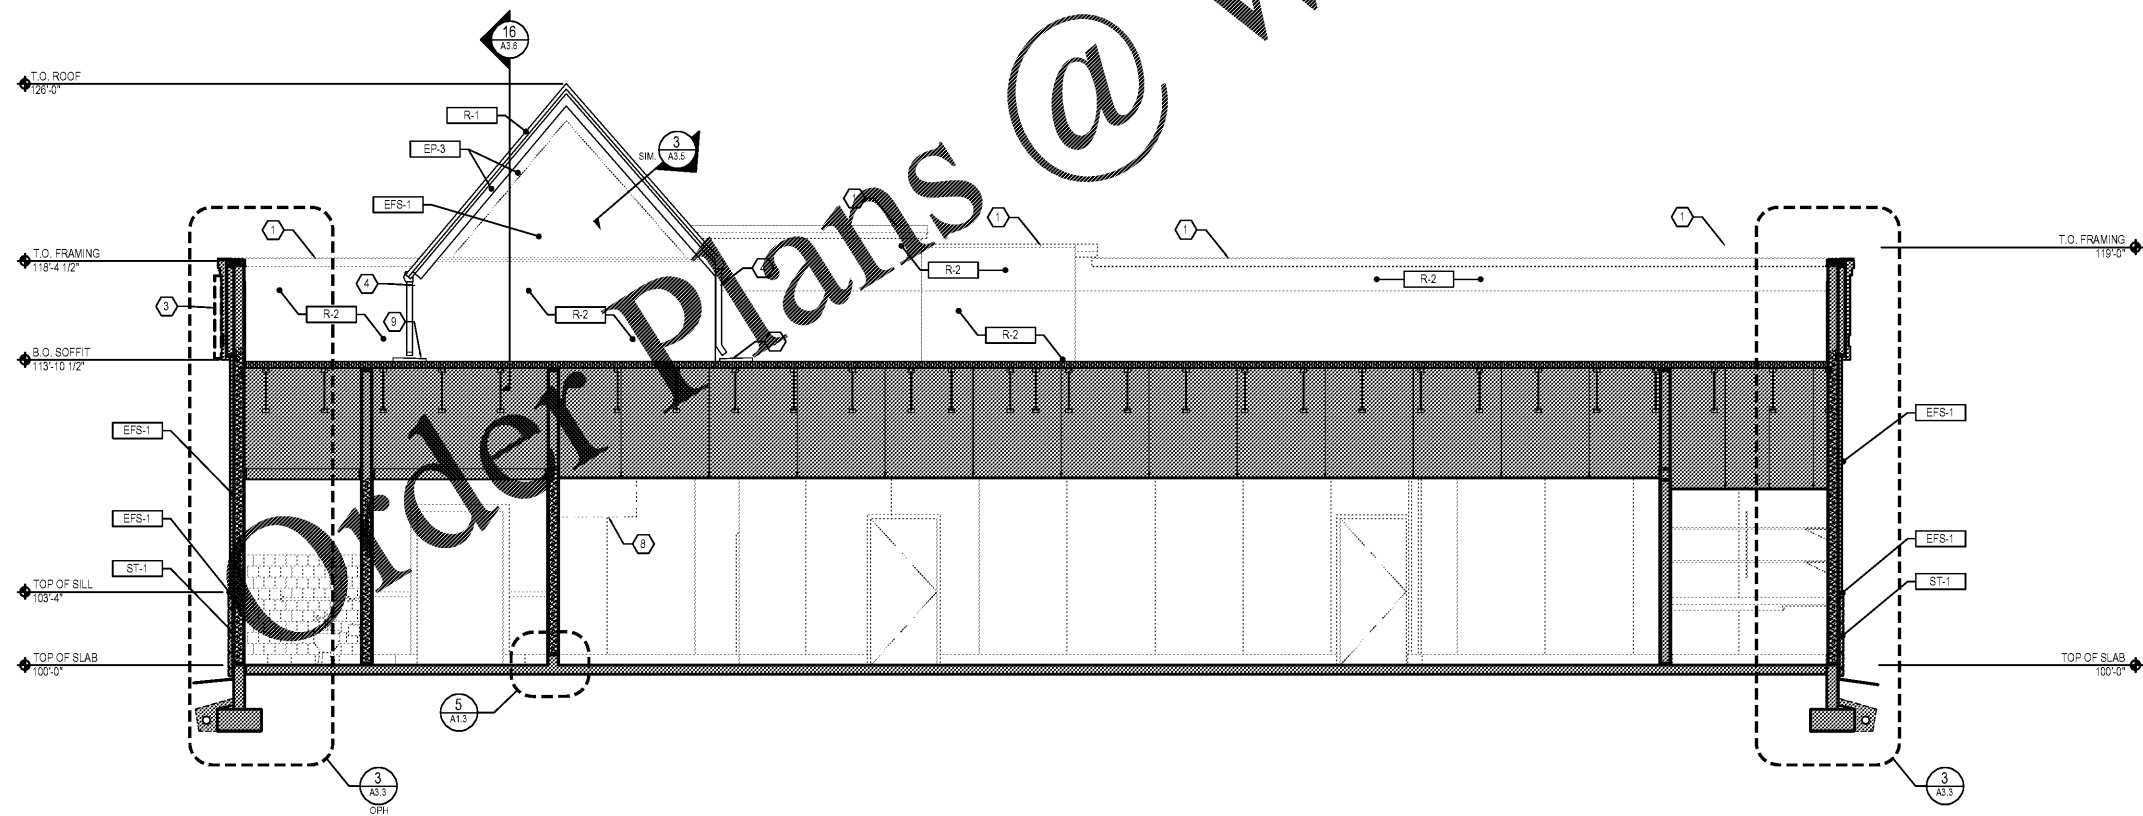

BUILDING SECTION 2
1/4"=1'-0"

KEY NOTES	
1	METAL CAP FLASHING, RE: 2/AS.6
2	LIGHT FIXTURE, RE: ELECTRICAL
3	BUILDING SIGNAGE, RE: SIGNAGE PACKAGE
4	METAL GUTTER AND DOWNSPOUT, (POWDER COATED FINISH)
5	VINYL AWNINGS, PROVIDED BY GC
6	WALK IN COOLER BY KEC
7	ROOF TOP EQUIPMENT, RE: MECHANICAL
8	EXHAUST HOODS, RE: KEC
9	SPLASH BLOCK
10	CANOPY, PROVIDED BY GC
11	2'x2' ACCESS PANEL, PAINT TO MATCH ADJACENT CEILING

EXTERIOR PAINT	
EP-1	BALANCED BEIGE (LIGHT TON)
EP-2	SYCAMORE TAN (MEDIUM TAN)
EP-3	FIREWORKS (RED)

EXTERIOR WALL FINISHES	
EFS-1	BALANCED BEIGE EIFS
EP-2	SYCAMORE TAN EIFS
EFS-3	FIREWORKS RED EIFS
ST-1	GOLDEN BUCKEYE CULTURED STONE

ROOFING	
R-1	STANDING SEAM METAL ROOFING - AWARD BLUE
R-2	DUROLAST ROOFING
R-3	METAL COPING - DARK BRONZE

MISC. EXTERIOR	
WP-1	WOOD PLANK WALL SYSTEM
MT-1	METAL REVEAL (MATCH EP-2)
FC-1	FABRIC AWNING "REGATTA"
ASF-1	ALUMINUM STOREFRONT DK BRONZE
BE-1a	BENCHES

ISSUED REVISIONS:	