




3 CAB FLOOR FINISH PLAN
SCALE: 1/2"=1'-0"

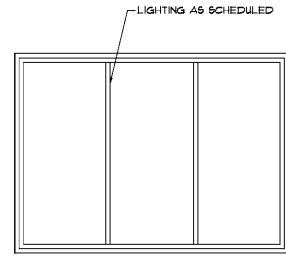


4 CAB REFLECTED CLG PLAN
SCALE: 1/2"=1'-0"

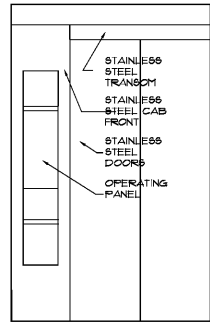


5 CAB ELEVATION
SCALE: 1/2"=1'-0"

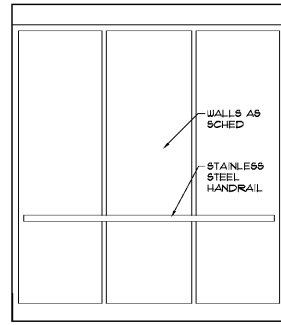


6 CAB ELEVATION
SCALE: 1/2"=1'-0"

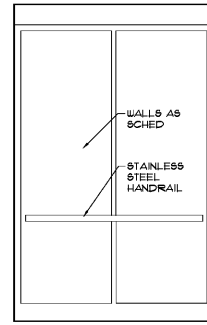


7 CAB ELEVATION
SCALE: 1/2"=1'-0"

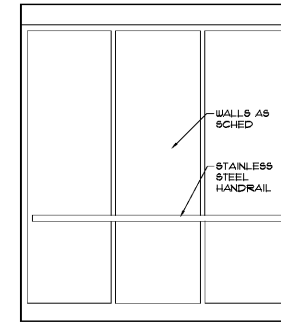


8 CAB ELEVATION
SCALE: 1/2"=1'-0"

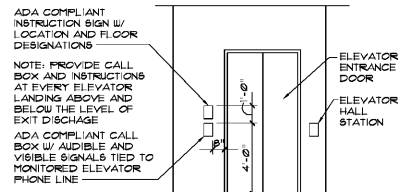

9 ELEVATOR LANDING ELEV
SCALE: 1/4"=1'-0"

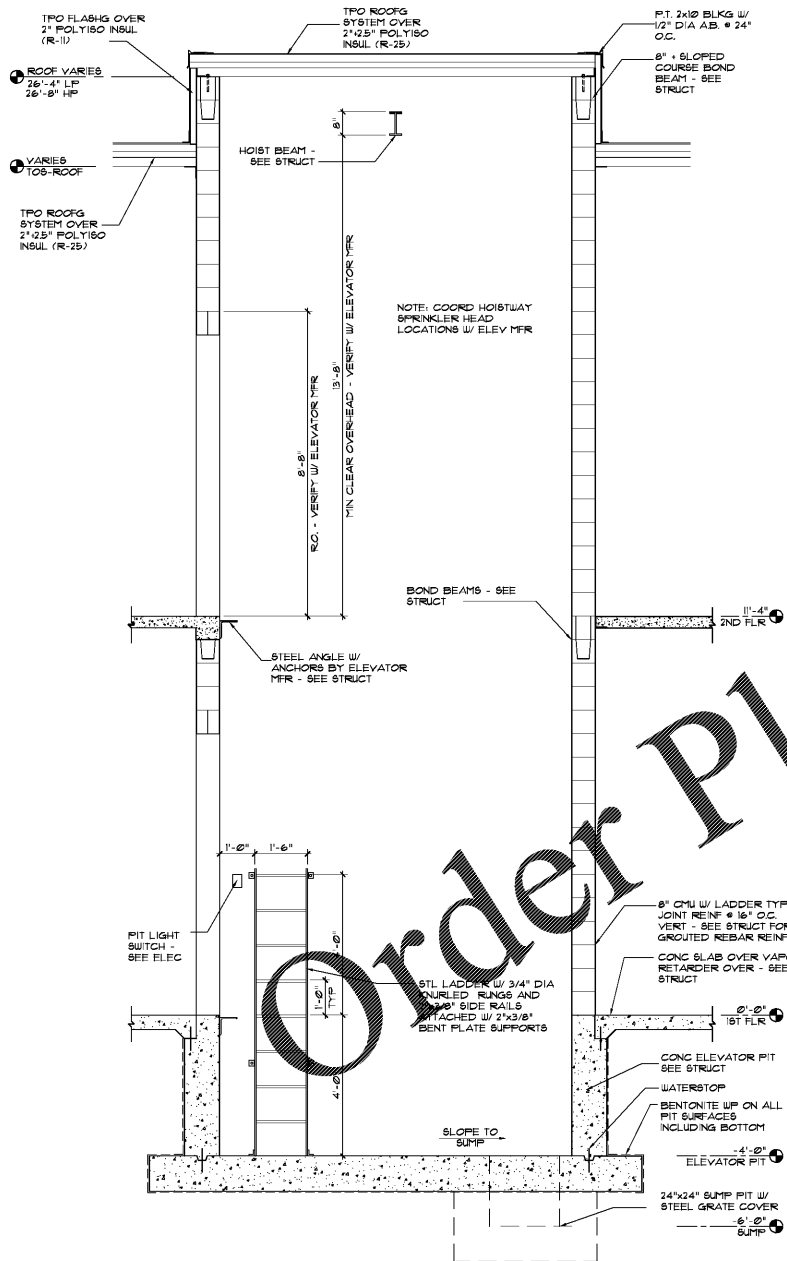

1 ELEVATOR HOISTWAY SECTION
SCALE: 1/2"=1'-0"

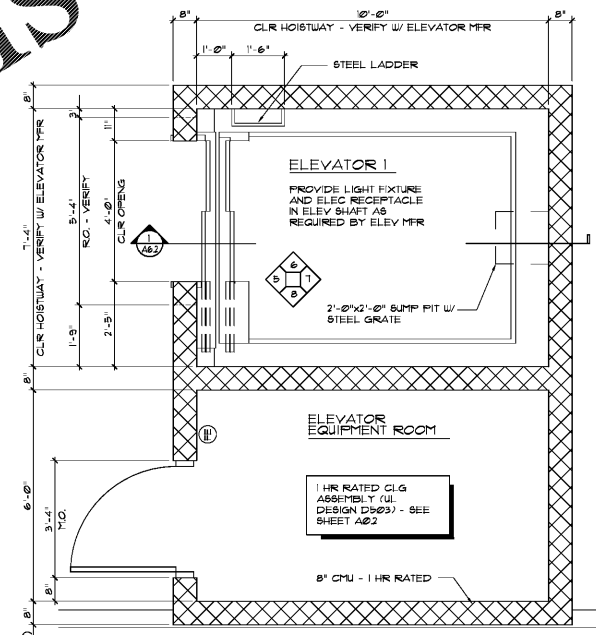

2 ELEVATOR AND EQUIPMENT ROOM PLAN
SCALE: 1/2"=1'-0"

ELEVATOR SCHEDULE	
BASIS OF DESIGN	
MANUFACTURER	SCHINDLER 330A HYDRAULIC ELEVATOR
ELEVATOR SUMMARY	
CLASSIFICATION	HOSPITAL/SERVICE
JACK SYSTEM	HOLELESS TELESCOPING DUAL JACK
QUANTITY	1
CAPACITY	4500 POUNDS
SPEED	100 FPM
TRAVEL	11'-4"
LANDINGS	2 (2 FRONT / 2 REAR OPENINGS)
OPERATION	SELECTIVE COLLECTIVE AUTOMATIC
EMERGENCY RECALL	DESIGNATED LEVEL = 1ST FLR ALTERNATE LEVEL = 2ND FLR
CAB HEIGHT	9'-0"
DOOR OPENINGS	4'-0" WIDE x 8'-0" HIGH
DOOR TYPE	TWO SPEED SIDE OPENING
ENTRANCE RATING	1 HOUR
POWER SUPPLY	SEE ELEC
ELEVATOR CAB FINISHES	
DOORS	M STAINLESS STEEL
FRONT RETURN-TRANSOM	M STAINLESS STEEL
WALLS	BAKED ENAMEL, "ENSIGN BLUE" E024
WALL PANELS	STAINLESS STEEL 5x8
WAINSCOT	NONE
CEILING	SC02 ALUM SUSPENSION SYSTEM WITH LEXAN PANELS
THRESHOLD	ALUMINUM
FINISHED FLOOR	RUBBER TILE FLOORING
HANDRAIL TYPE	FLAT 1/2"x2", M STAINLESS STEEL
HANDRAIL LOCATION	1 ROW AT SIDES AND REAR WALL
PROTECTIVE BLANKETS	1 SET
CAB FIXTURES	TYPE HT, BLACK LEXAN W/ M STAINLESS STEEL
HOISTWAY ENTRANCE FINISHES	
DOORS AND FRAMES	M STAINLESS STEEL
SILLS	ALUMINUM
HALL FIXTURES	TYPE HT - JAMB MOUNTED, BLACK LEXAN W/ M STAINLESS STEEL


G.C. TO COORDINATE SPRINKLER HEAD LOCATIONS AND REQUIREMENTS IN THE ELEVATOR SHAFT AND ELEVATOR MACHINE ROOM W/ ELEVATOR MFR

ELEVATOR SHAFT MASONRY IS DIMENSIONED TO FACE OF CMU UNLESS OTHERWISE INDICATED. MASONRY WALL THICKNESS DIMENSIONS ARE NOMINAL. HOLD INSIDE ELEVATOR SHAFT DIMENSIONS.



THESE DRAWINGS AND DESIGN ARE THE PROPERTY OF STANDARD ARCHITECTURE, INC. AND SHALL NOT BE REPRODUCED OR COPIED WITHOUT THE WRITTEN PERMISSION OF THE ARCHITECT. THEY ARE PREPARED FOR USE ON THIS SPECIFIC PROJECT AND ARE NOT VALID FOR OTHER PROJECTS. ALL DIMENSIONS MUST BE VERIFIED BY THE CONTRACTOR AND DISCREPANCIES BEFORE PROCEEDING WITH CONSTRUCTION. DO NOT SCALE DRAWINGS.

Life Storage #357
115 S. Arrowhead Dr.
Montgomery, AL 36117

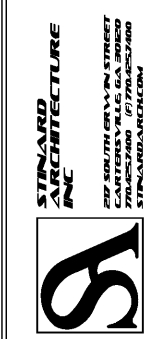

ISSUE FOR CONSTRUCTION REVISIONS:

PROJECT NUMBER
201840
DATE
4-8-19

SHEET NUMBER
A6.2