


WINDOW TYPES

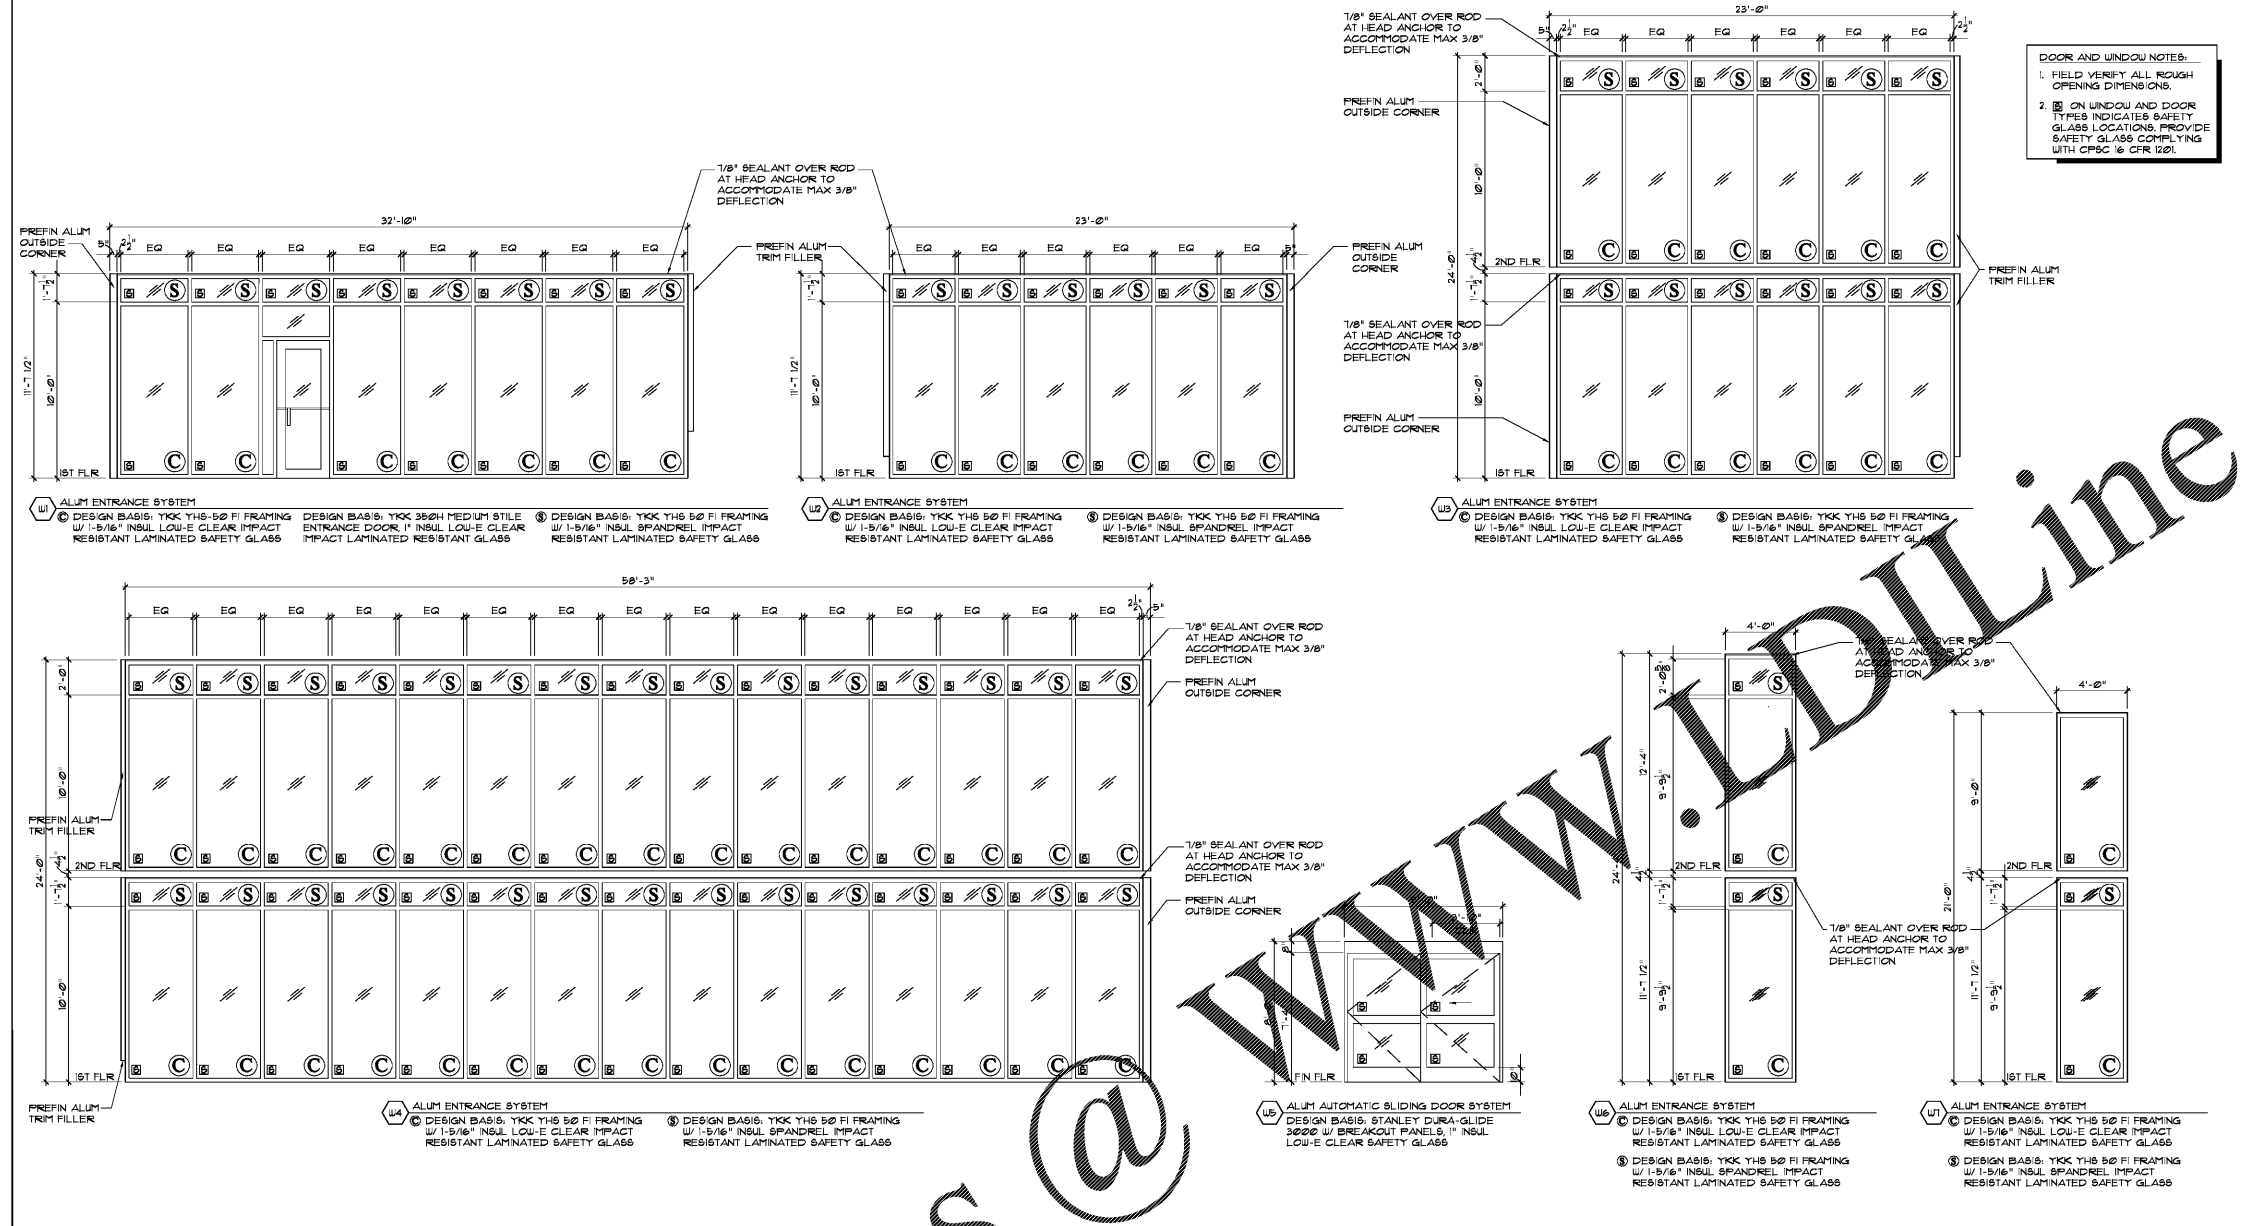


Order Plans @

WWW.LDLINE.com



THESE DRAWINGS AND DESIGN ARE THE PROPERTY OF LDLINE ARCHITECTURE, INC. AND SHALL NOT BE REPRODUCED OR COPIED WITHOUT WRITTEN PERMISSION. THEY ARE PREPARED FOR USE ON THIS SPECIFIC PROJECT AND ARE NOT VALID FOR OTHER PROJECTS. ALL DIMENSIONS MUST BE VERIFIED BY THE CONTRACTOR AND DISCREPANCIES BEFORE PROCEEDING WITH CONSTRUCTION. DO NOT SCALE DRAWINGS.

Life Storage #357  
115 S. Arrowhead Dr.  
Montgomery, AL 36117

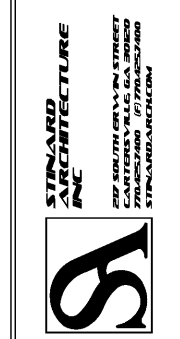

ISSUE FOR CONSTRUCTION REVISIONS:


PROJECT NUMBER: 201840  
DATE: 4-8-19

SHEET NUMBER: A7.2