




SECTION THRU EXTERIOR WALL 1
SCALE: 1/2" = 1'-0" S4.2

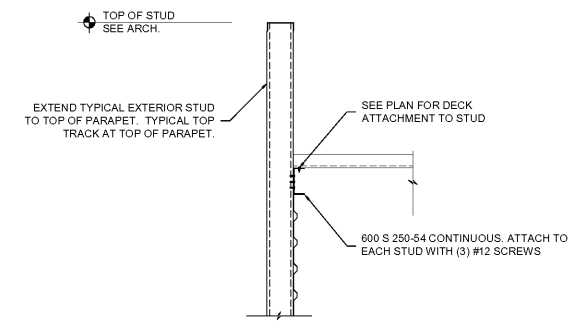


SECTION THRU EXTERIOR WALL 2
SCALE: 1/2" = 1'-0" S4.2

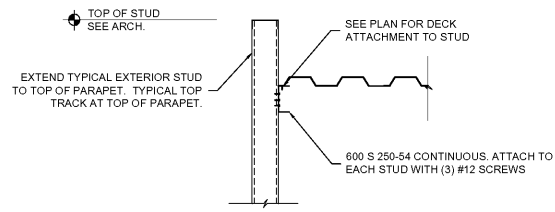


SECTION THRU EXTERIOR WALL 3
SCALE: 1/2" = 1'-0" S4.2

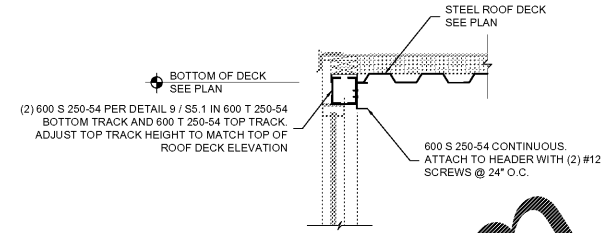


SECTION THRU EXTERIOR WALL 4
SCALE: 1/2" = 1'-0" S4.2

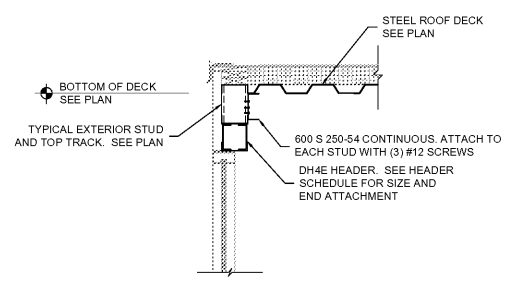


SECTION THRU EXTERIOR WALL 5
SCALE: 1/2" = 1'-0" S4.2

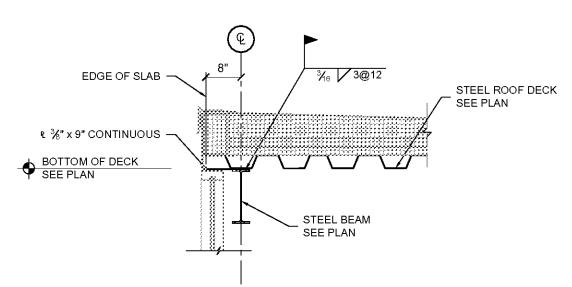


SECTION THRU EXTERIOR WALL 6
SCALE: 1/2" = 1'-0" S4.2

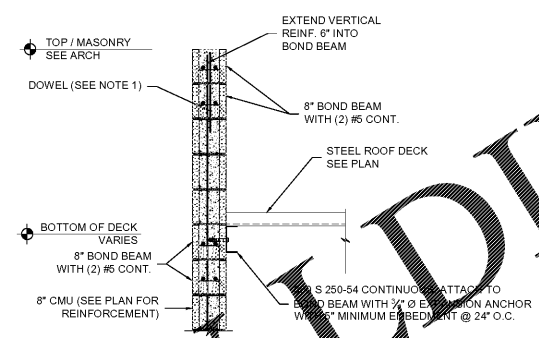


SECTION THRU EXTERIOR CMU WALL AT PARAPET 7
SCALE: 1/2" = 1'-0" S4.2

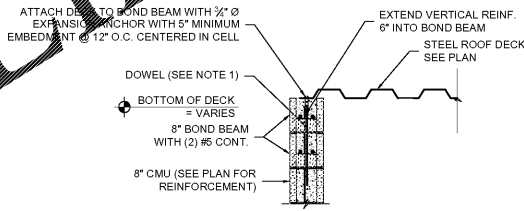


SECTION THRU EXTERIOR 8" CMU WALL AT PARAPET 8
SCALE: 1/2" = 1'-0" S4.2

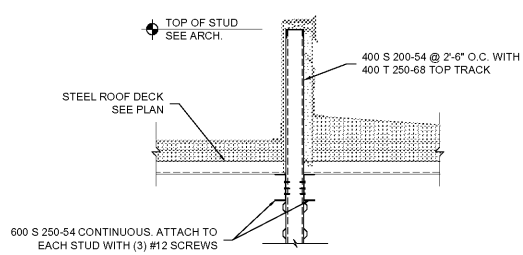


SECTION THRU INTERIOR PARAPET 9
SCALE: 1/2" = 1'-0" S4.2

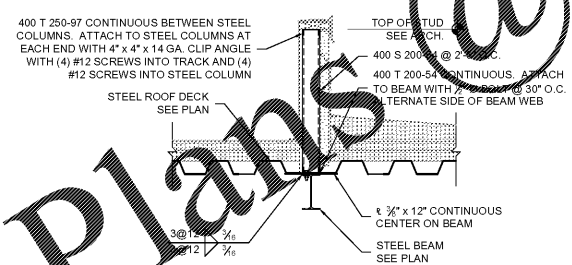


SECTION THRU INTERIOR PARAPET 10
SCALE: 1/2" = 1'-0" S4.2

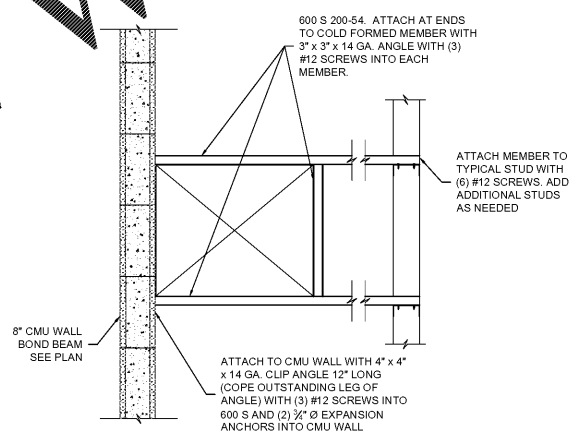


PLAN DETAIL OF ROOF HATCH FRAMING 11
SCALE: 1/2" = 1'-0" S4.2

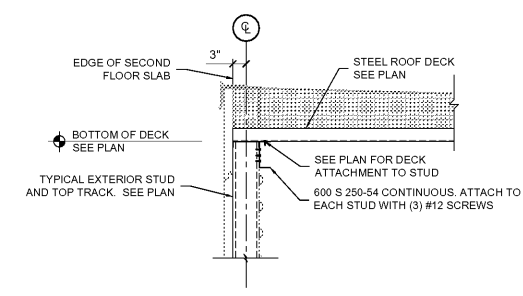

SECTION THRU EXTERIOR WALL 12
SCALE: 1/2" = 1'-0" S4.2

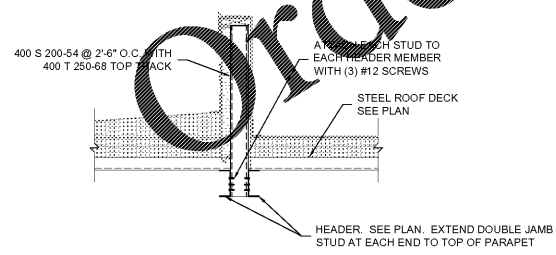

SECTION THRU INTERIOR PARAPET 13
SCALE: 1/2" = 1'-0" S4.2

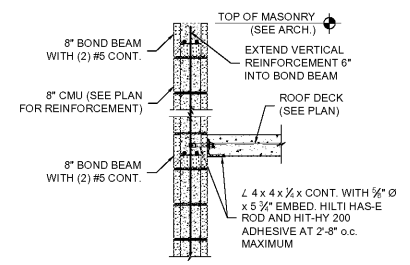


SECTION THRU ROOF DECK SLAB SUPPORT AT CMU WALL 14
SCALE: 3/4" = 1'-0" S4.2

Order Plans @ WWW.LDOnline.com

WWW.LDOnline.com

Life Storage #357

115 S. Arrowhead Dr.
Montgomery, AL 36117

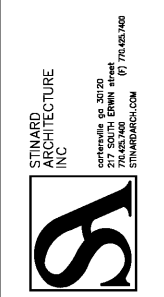

ISSUE FOR CONSTRUCTION REVISIONS

PROJECT NUMBER: 201841
DATE: 4-8-19

SHEET NUMBER: S4.2

bennett&pless
Experience Structural Expertise
Atlanta, Boca Raton, Charlotte, Chattanooga, Orlando
1964 - 2019 Celebrating 55 Years of Structural Excellence
47 Perimeter Center East, Suite 500
Atlanta, Georgia 30346
Tel. 678 990 8700 Fax. 678 990 8701
Copyright 2019 - Bennett & Pless, Inc.
All Rights Reserved
B & P Job Number 18169