




Order Plans

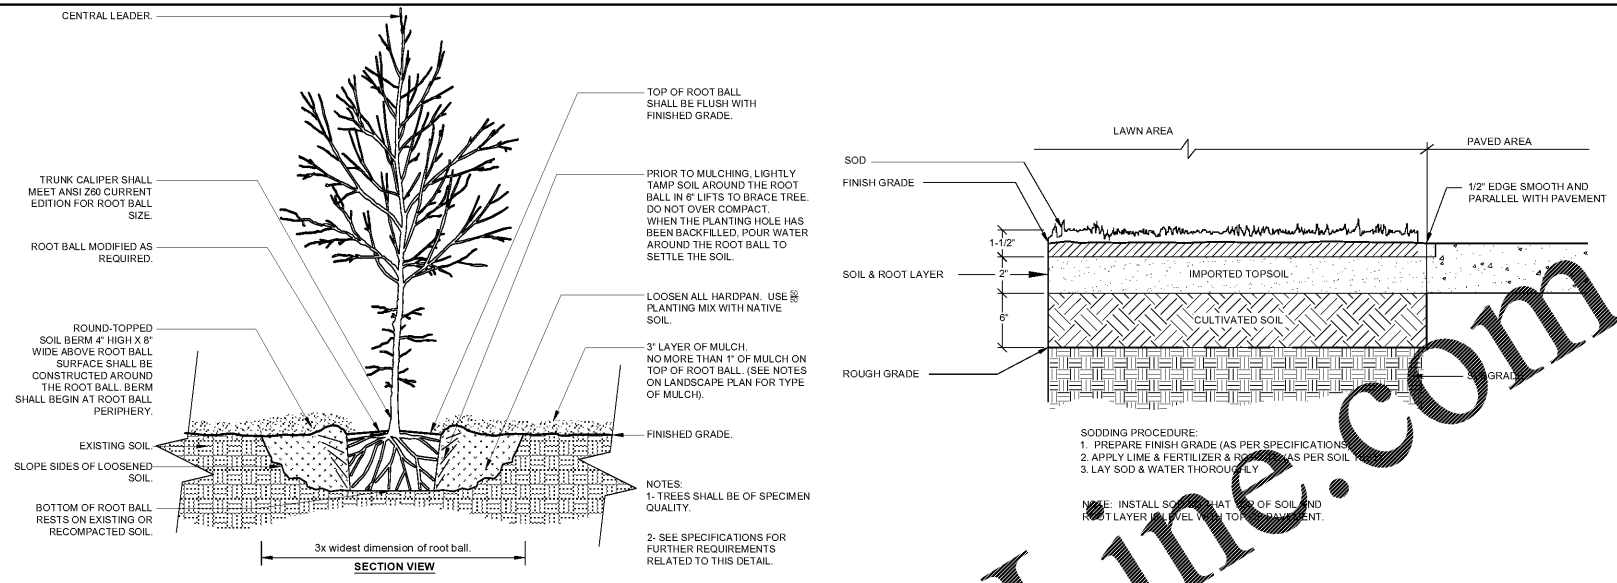


4 TREE PLANTING
1/2" = 1'-0"

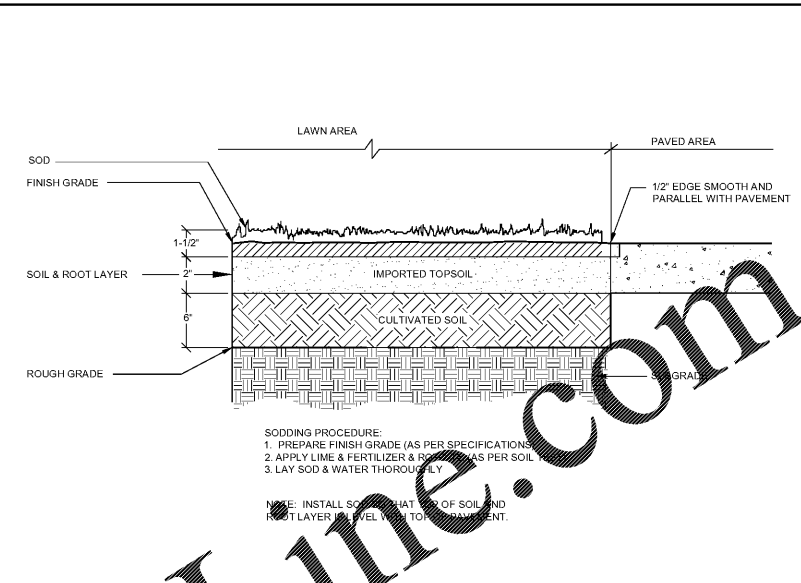


1 SOD INSTALLATION
NOT TO SCALE

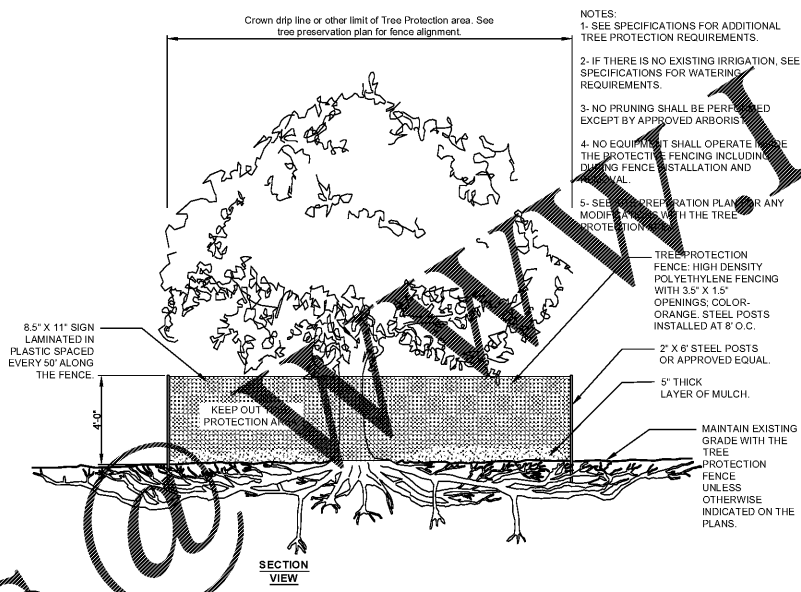

2 TREE PROTECTION
1/4" = 1'-0"

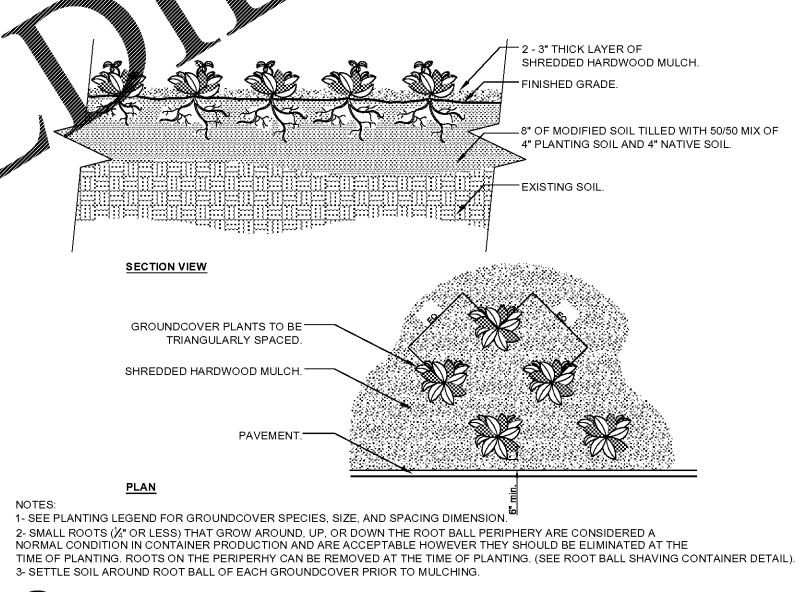

2 GROUNDCOVER
3/4" = 1'-0"

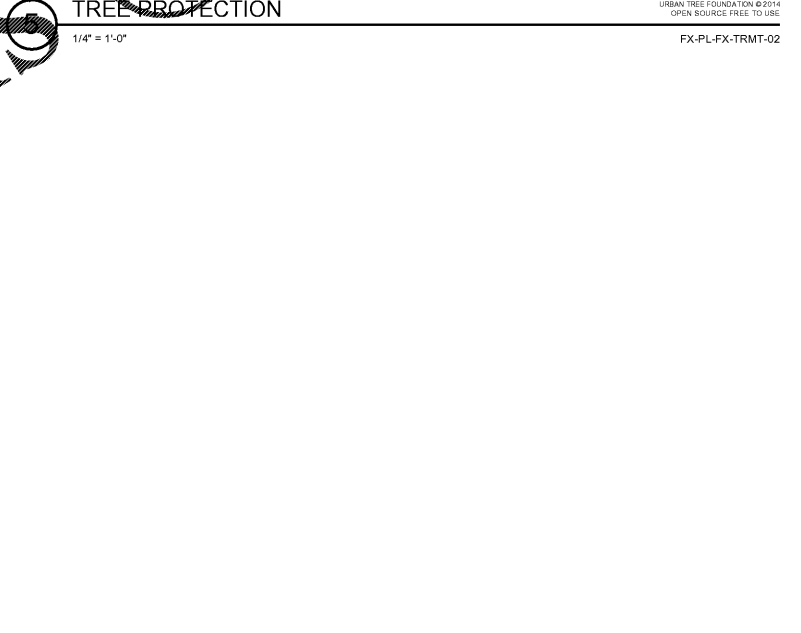

3 SHRUB PLANTING
3/4" = 1'-0"

ENGINEER:
FORESITE
group
Foresite Group, Inc.
2128 Moores Mill Rd.
Suite C
Auburn, AL 36830
334.887.6064
334.887.6024
www.fg-inc.net

DEVELOPER:
LifeStorage
LIFE STORAGE
6467 MAIN STREET
WILLIAMSVILLE, NY 14221
CONTACT: ROBERT FISHER

PROJECT:
LifeStorage
LIFE STORAGE #357
115 SOUTH ARROWHEAD DRIVE
MONTGOMERY, AL

SEAL:
STATE OF ALABAMA
JASON VAIL
WECKERLY
REGISTERED LANDSCAPE ARCHITECT
NUMBER 726

REVISIONS	DATE
BB PLANS	04/22/2019
PROJECT MANAGER:	TLR
DRAWING BY:	JFG
JURISDICTION:	MONTGOMERY, AL
DATE:	04/29/2019
SCALE:	AS SHOWN
TITLE:	

LANDSCAPE DETAILS
SHEET NUMBER:
L-2
COMMENTS: RELEASED FOR CONSTRUCTION
JOB/FILE NUMBER: 1208.002