

This drawing contains proprietary information by Seating Concepts. Unauthorized use or reproduction is prohibited without expressed consent of Seating Concepts.

Project Contacts:

Please contact one of the following Seating Concepts team members to address any concerns you may have:

Customer Service: 815.730.7980
Ken Hibben - Manager x 2253
Cheri Salamon x 2224
Lorna Cullison x 2246
Krista Bagley x 2219


Interior Design: 815.730.7980
Samantha Uthe - Manager x 2251
Rita Gear x 2235
Deborah Paulik x 2262
Tyler Rodgers x 2211



PROJECT: Garden Grill
LOCATION: Snellville, GA
ADDRESS: 3580 Centerville Hwy
STORE #: 14210
DESIGNER: Tyler Rodgers
CSR: --
SALES MANAGER: Jeff Allison

REVISION HISTORY		
DATE	#	DESCRIPTION
04-19-19	1	revise floor tile per BKC

SHEET TITLE: Furniture Finish Layout
ID-3.0

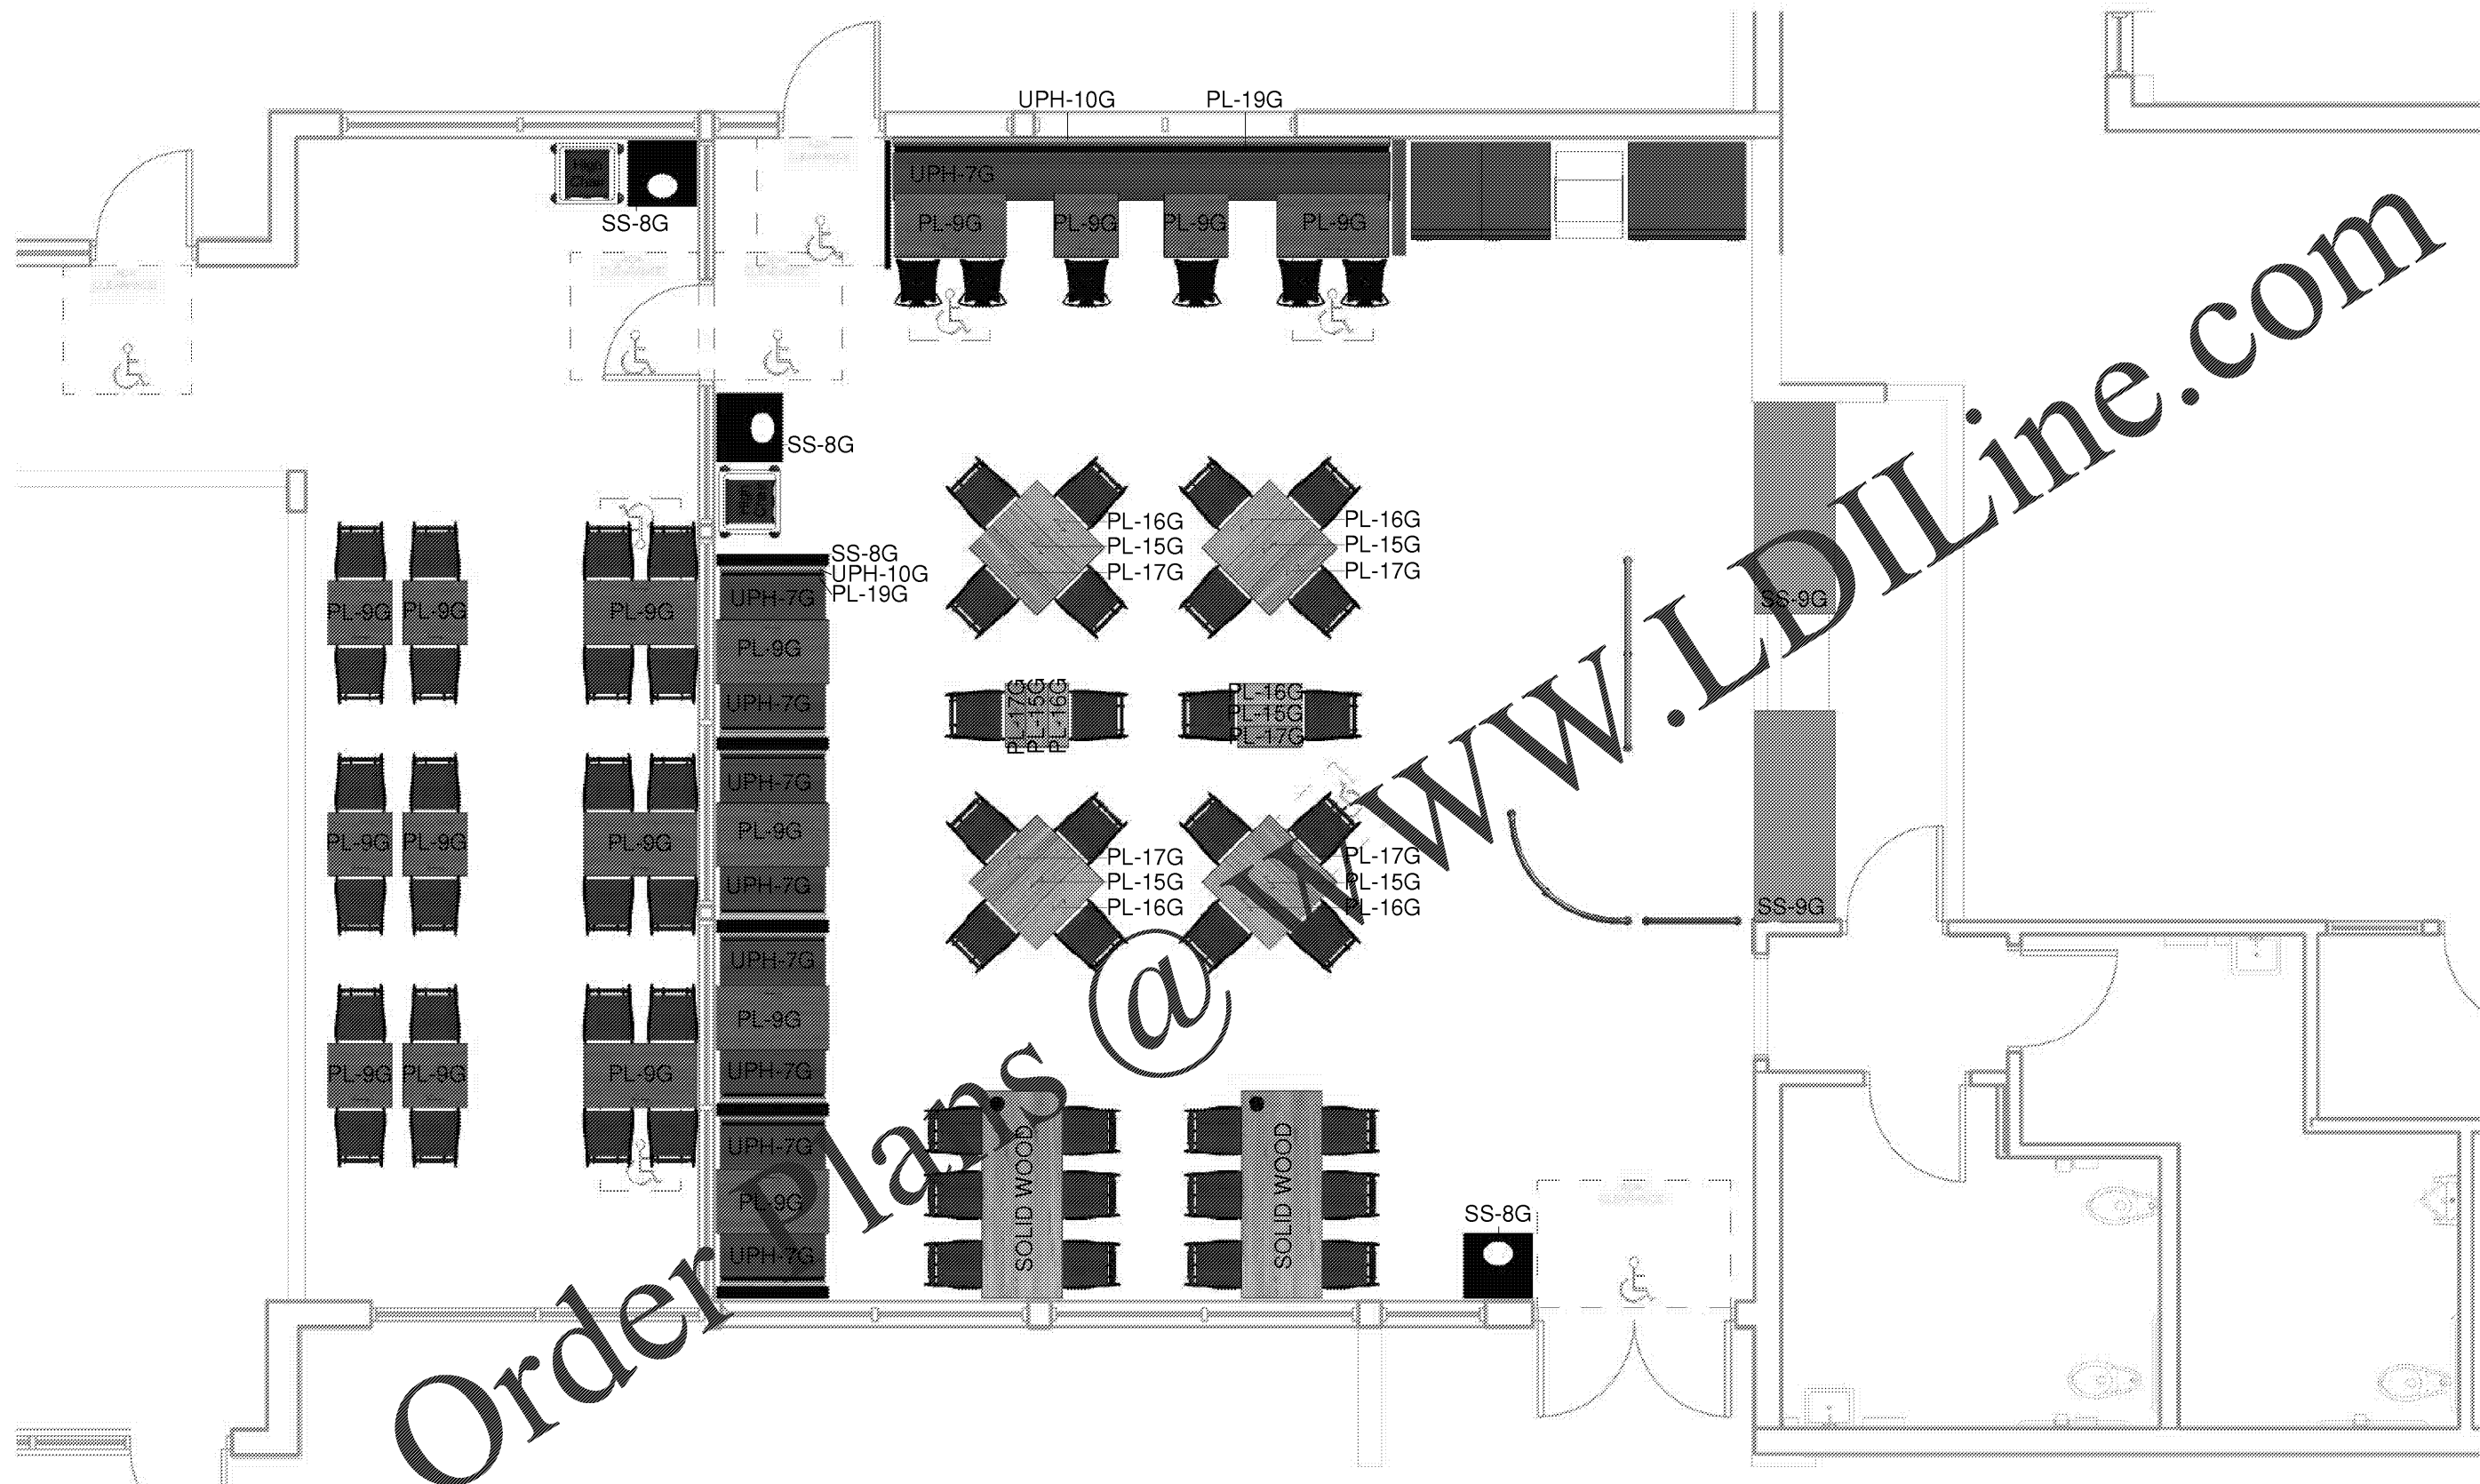

1 Furniture Finish Layout
3/16" = 1'-0"

Order Plans @ WWW.LDILine.com