

This drawing contains proprietary information by Seating Concepts. Unauthorized use or reproduction is prohibited without expressed written consent of Seating Concepts.

Project Contacts:

Please contact one of the following Seating Concepts team members to address any concerns you may have:

Customer Service: 815.730.7980
Ken Hibben - Manager x 2253
Cheri Salamon x 2224
Lorna Cullison x 2246
Krista Bagley x 2219


Interior Design: 815.730.7980
Samantha Uthe - Manager x 2251
Rita Gear x 2235
Deborah Paulik x 2262
Tyler Rodgers x 2211



PROJECT:	Garden Grill
LOCATION:	Snellville, GA
ADDRESS:	3580 Centerville Hwy
STORE #:	14210
DESIGNER:	Tyler Rodgers
CSR:	--
SALES MANAGER:	Jeff Allison

START DATE:	3-5-19		
REVISION HISTORY			
DATE	#	DESCRIPTION	XY
04-19-19	1	revise floor tile per BKC	TR

SHEET TITLE:	Wall Finish Layout
ID-4.0	

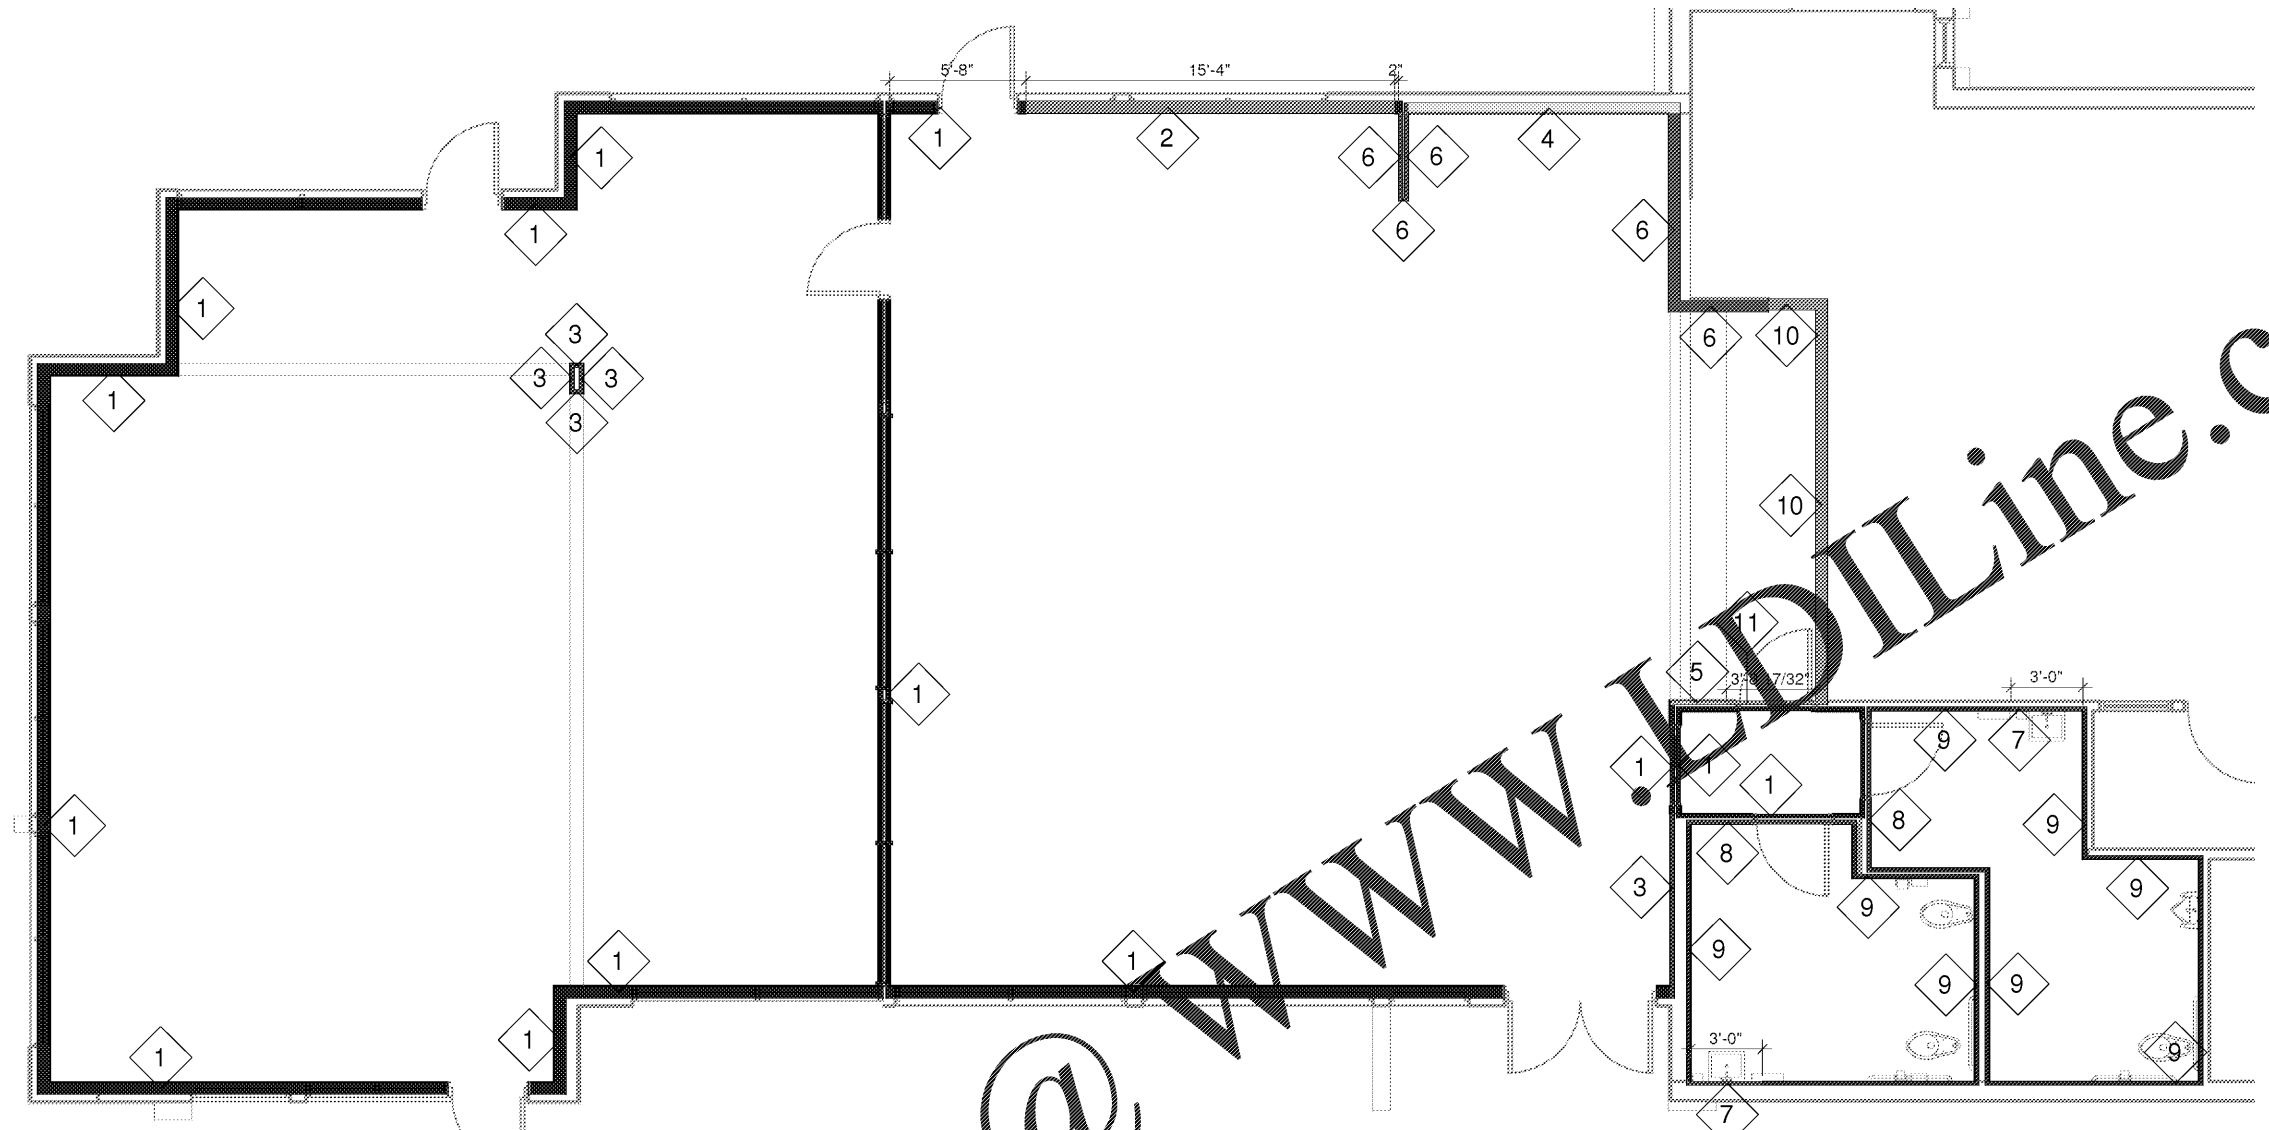

1 Wall Finish Layout
1/8" = 1'-0"

- | | | | |
|---|--|----|--|
| 1 | P-15G, SS-8G, WP-2G, CT-26G | 6 | CT-28G - 6X24 |
| 2 | P-15G, WP-2G, CT-26G Behind Settee Only
No Chair Rail | 7 | CT-30G - 24X12 Vertical @ Bathroom Wall Accent |
| 3 | BR-2G, CT-26G | 8 | CT-27G, TR-1G, CT-27G Base @ Bathroom Wall |
| 4 | CT-25G - 24X24 @ DS Back Wall | 9 | CT-28G, TR-1G, CT-27G Base @ Bathroom Wall |
| 5 | CT-27G - 12X24 | 10 | CT-31G @ Menu Board and BOH Wall |
| | | 11 | PL-18G, CT-11G @ Kitchen Wall
Door: PL-18G
Door Frame: P-16G |

Wall Finish Legend
1/4" = 1'-0"

Order Plans @ www.IDLine.com