
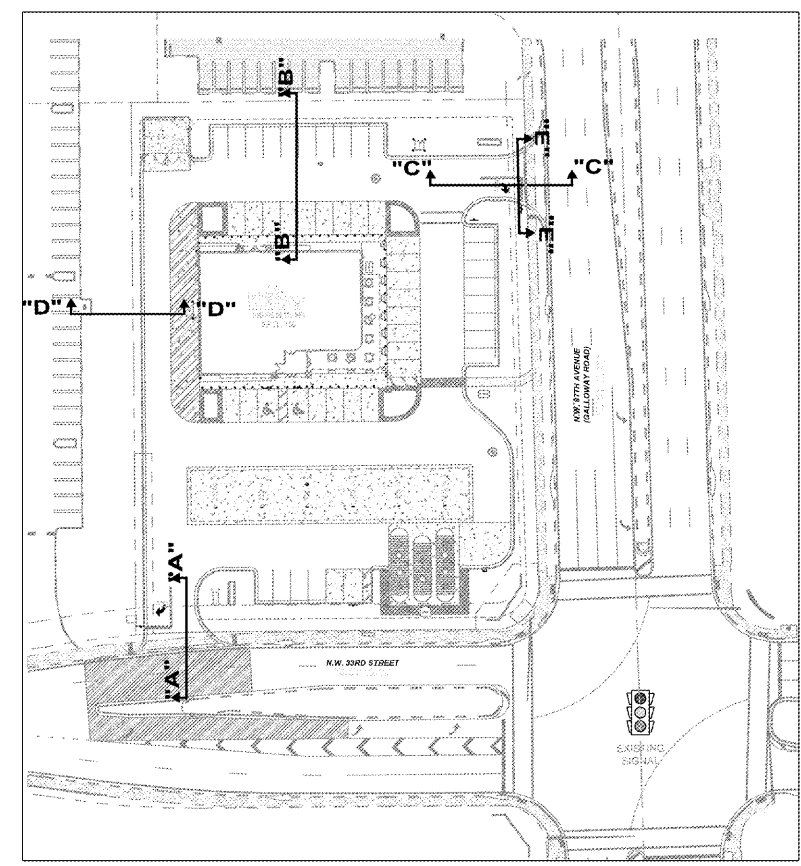
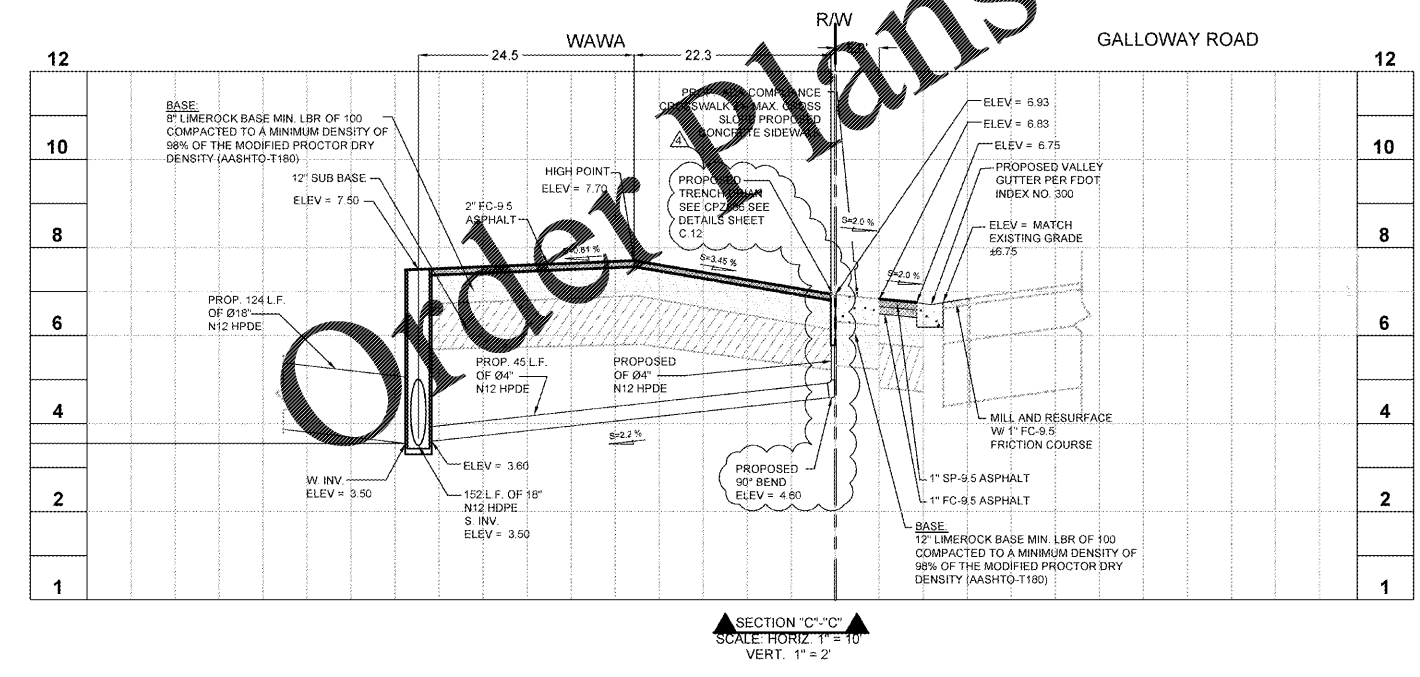
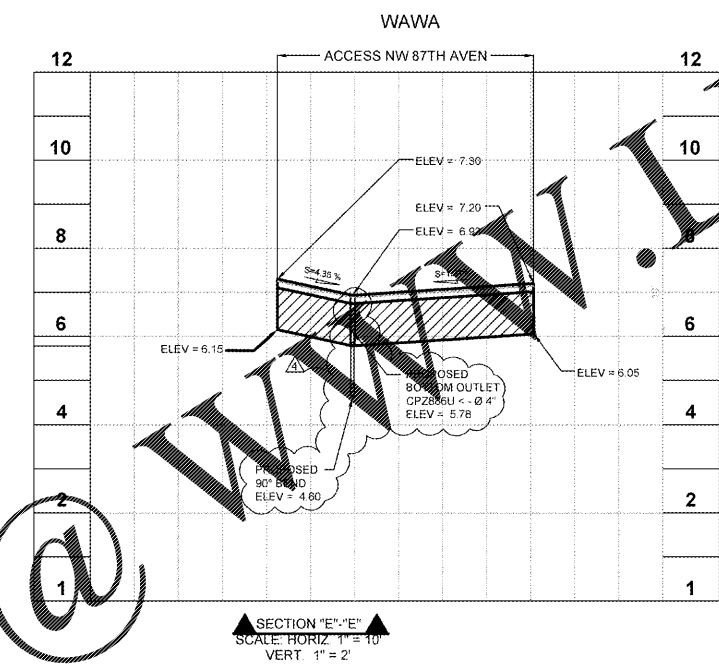
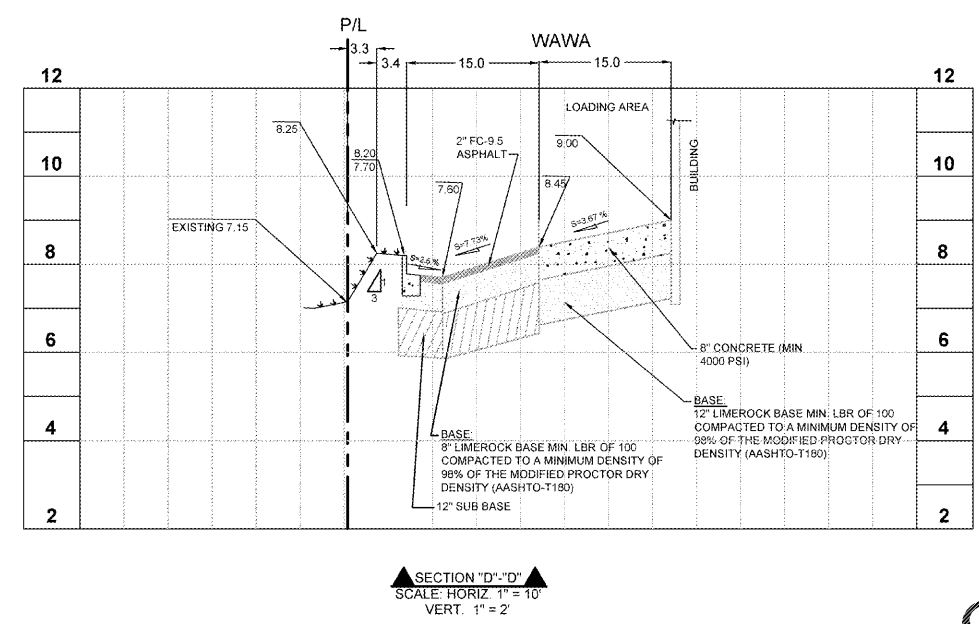
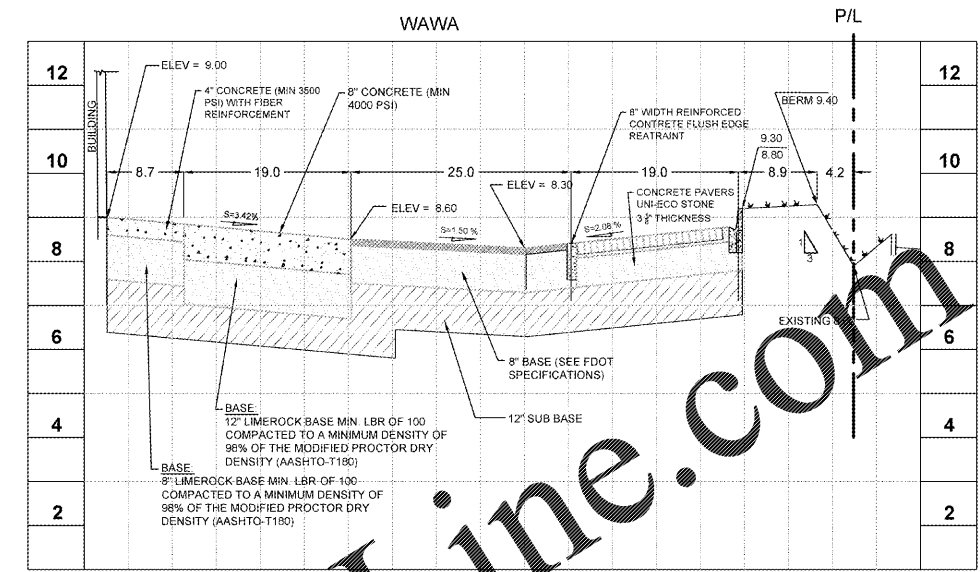


No.	Date	Revision
1	03/06/19	PER MDC DRIVE WAY PERMIT
2	01/08/18	PER PUBLIC WORKS COMMENTS
3	07/18/18	PER DERM COMMENTS
4	05/12/18	PER CITY COMMENTS

Designed: I.G.
 Drawn: J.C/I.G.
 Checked: J.L.J.
 Job No.: U1207
 Date: OCT / 2017 © 2019

CROSS SECTIONS PLAN
WAWA
 3300 NW 87TH AVENUE
 MIAMI, FLORIDA

THIS SHEET NOT VALID FOR CONSTRUCTION WITHOUT COMPLETE SET OF PLANS. SEE GENERAL NOTES FOR MASTER LEGEND.

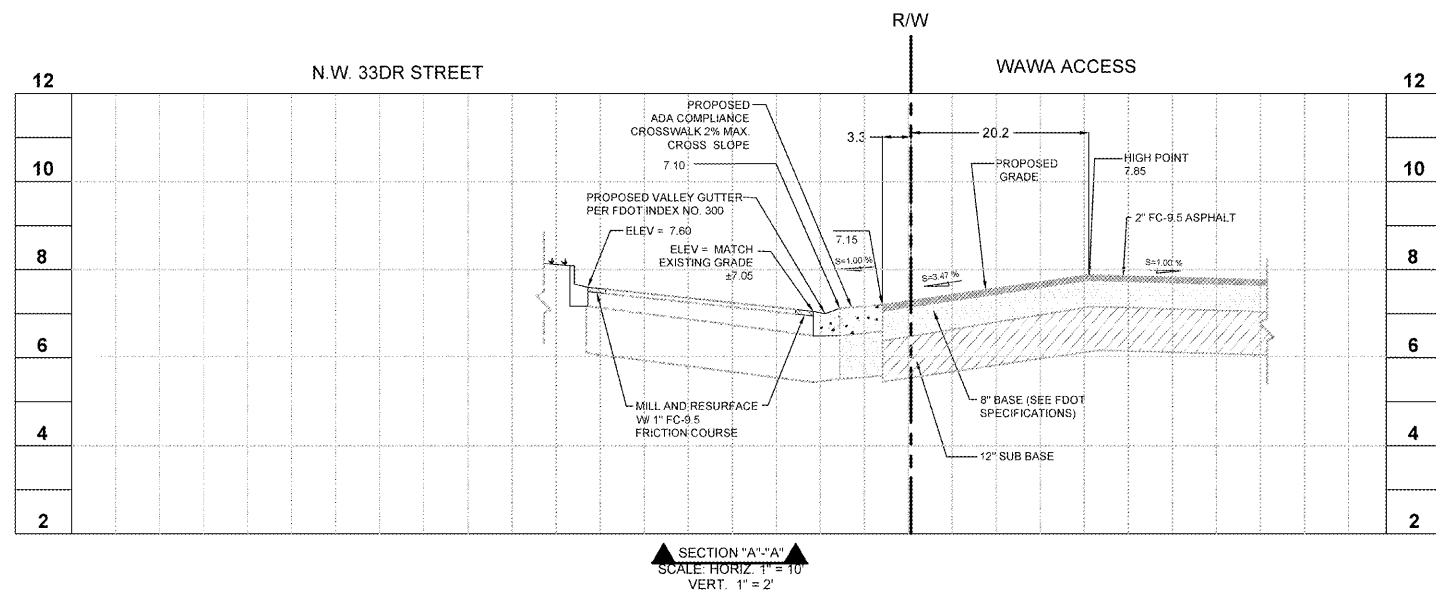

Always call 811 two full business days before you dig
Sunshine811.com
 www.sunshine811.com