

STA.	SIZE	STA.	SIZE
8	1"	9	1"
TYPE	GPM	TYPE	GPM
SHRUBS	23.5	DRIP	9.0

STA.	SIZE	STA.	SIZE
2	1.5"	3	1"
TYPE	GPM	TYPE	GPM
SHRUBS	23.0	SHRUBS	18.8

STA.	SIZE	STA.	SIZE
1	1"		
TYPE	GPM		
TREES	7.5		

STA.	SIZE	STA.	SIZE
4	1"		
TYPE	GPM		
SHRUBS	19.9		

STA.	SIZE	STA.	SIZE
5	1"		
TYPE	GPM		
DRIP	1.8		


STA.	SIZE	STA.	SIZE
6	1"		
TYPE	GPM		
SHRUBS	15.5		

STA.	SIZE	STA.	SIZE
7	1.5"		
TYPE	GPM		
SHRUBS	23.0		

REFER TO THE CIVIL PLANS, DRAWINGS AND DETAILS FOR WATER CHECK / PREVENTER DEVICE. 2" PREVENTER REQUIRED WITH 50 GPM @ 55 PSI CAPABILITY FOR THE POC FOR THE IRRIGATION SYSTEM.

INSTALL CONTROLLER ON THE INSIDE OF DUMPSTER ENCLOSURE WALL AND SOLAR SYNC ON THE TOP OF THE WALL.

INSTALL 3/4" PVC FROM VALVE #C-1 COMMON TO ALL TREE SPRAYS SHOWN ON THE PLANS (75 EA.). DO NOT CONNECT TO ANY OTHER PIPING.

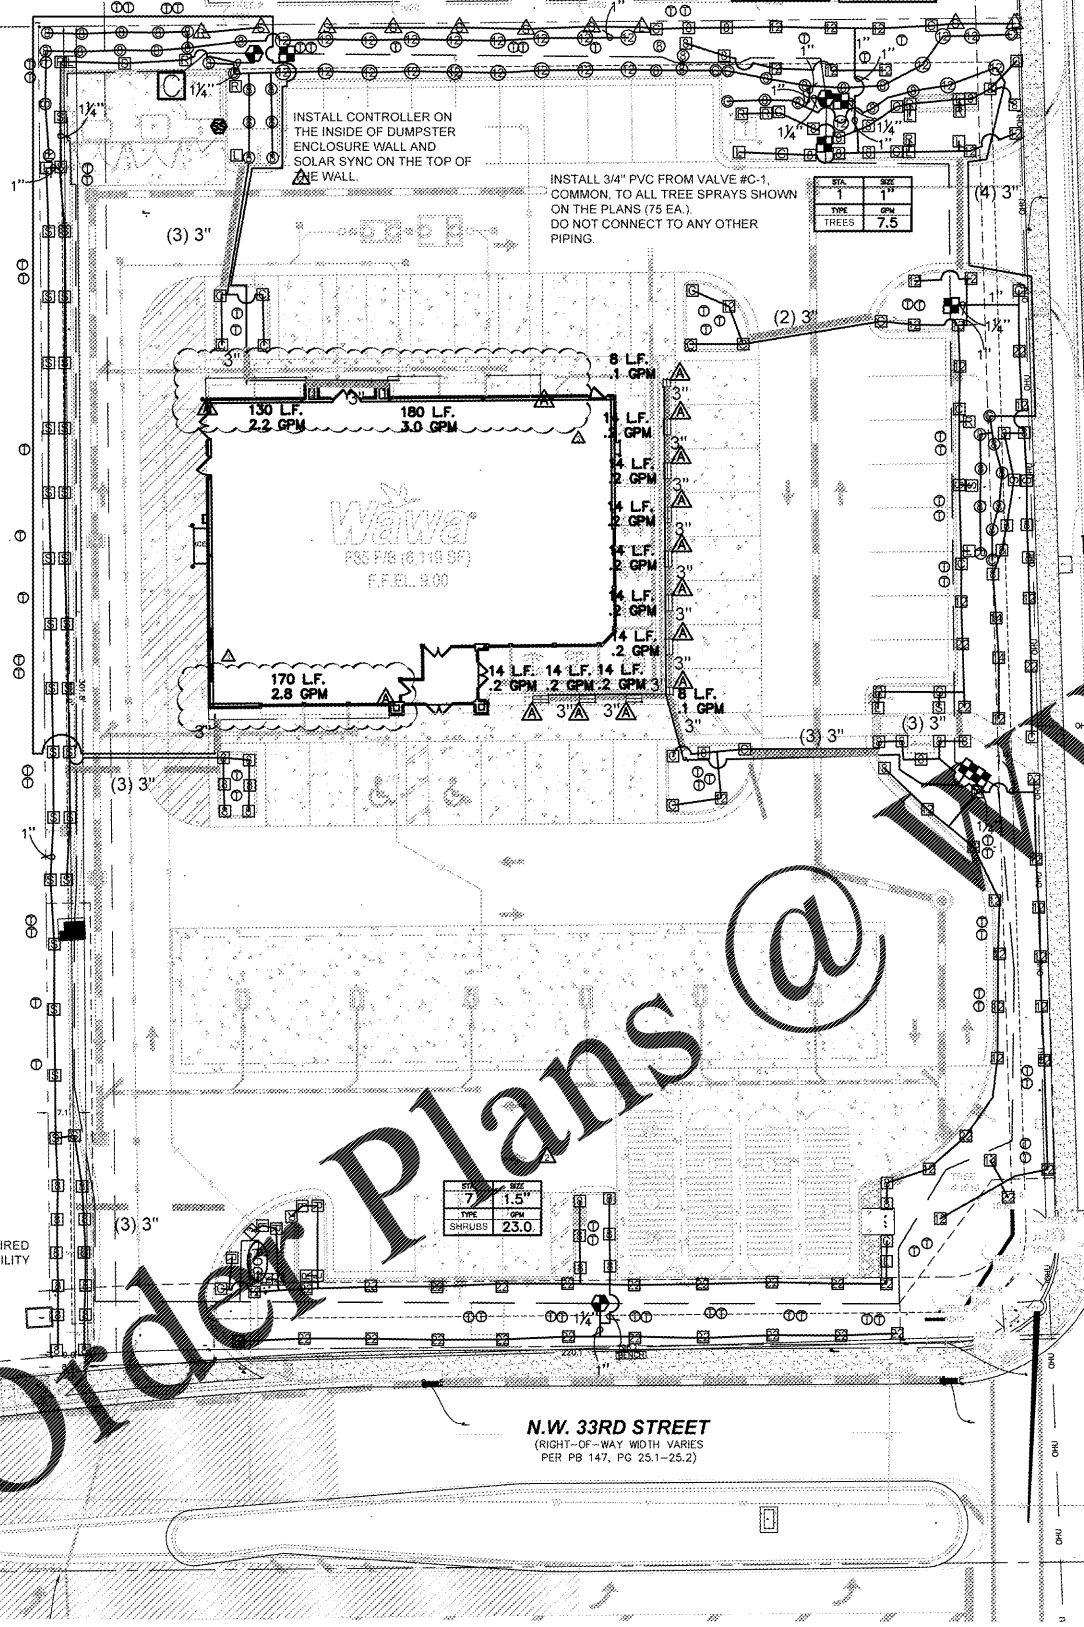

LEGEND

- RAIN BIRD 180-SAM WITH 5Q NOZZLE - TREES
- TORO DL2000 1 GPH, 12" O.C. PR. COMP. DRIP TUBING
- △ LOCATION OF RAIN BIRD OPERIND, LINE FLUSHING VALVE AND VACUUM/AIR RELIEF VALVE INSTALL ACCORDING TO MANUFACTURERS' RECOMMENDATIONS.
- ⊙ RAIN BIRD 1806-SAM WITH HUNTER MP800SR-90 NOZZLE
- ⊙ RAIN BIRD 1806-SAM WITH HUNTER MPCORNER NOZZLE
- ⊙ RAIN BIRD 1806-SAM WITH HUNTER MP1000-90 NOZZLE
- ⊙ RAIN BIRD 1806-SAM WITH HUNTER MPLCS515 NOZZLE
- ⊙ RAIN BIRD 1806-SAM WITH HUNTER MP530 NOZZLE
- △ RAIN BIRD 1804-SAM WITH HUNTER MPLCS515 NOZZLE - HEDGE ONLY
- △ RAIN BIRD 1804-SAM WITH HUNTER MPRCS515 NOZZLE - HEDGE ONLY
- △ RAIN BIRD 1804-SAM WITH HUNTER MPSS530 NOZZLE - HEDGE ONLY
- ⊙ RAIN BIRD 1812-SAM WITH HUNTER MP800SR-90 NOZZLE
- ⊙ RAIN BIRD 1812-SAM WITH HUNTER MPCORNER NOZZLE
- ⊙ RAIN BIRD 1812-SAM WITH HUNTER MP1000-210 NOZZLE
- ⊙ RAIN BIRD 1812-SAM WITH HUNTER MP1000-360 NOZZLE
- ⊙ RAIN BIRD 1812-SAM WITH HUNTER MP2000-90 NOZZLE
- ⊙ RAIN BIRD 1812-SAM WITH HUNTER MPLCS515 NOZZLE
- ⊙ RAIN BIRD 1812-SAM WITH HUNTER MPRCS515 NOZZLE
- ⊙ RAIN BIRD 1812-SAM WITH HUNTER MPSS530 NOZZLE
- ⊙ POC POINT OF CONNECTION - 50 GPM @ 50 PSI REQUIRED
- ⊙ HUNTER IC-600-PL CONTROLLER WITH 1 ADDITIONAL ICM-600 MODULE
- ⊙ HUNTER WSS-SEN WIRELESS SOLAR SYNC SENSOR
- 2" CL 200 SOLVENTWELD PVC MAIN LINE ROUTING
- CL 200 SOLVENT WELD PVC ZONE PIPE ROUTING
- SCHEDULE 40 PVC SLEEVE LOCATION
- ⊙ HUNTER ICV-100-FS-AS-ADJ 1" VALVE
- ⊙ HUNTER ICV-150-FS-AS-ADJ 1 1/2" VALVE
- ⊙ VALVE STATION NUMBER, SIZE, APPLICATION AND GALLONAGE



www.cphcorp.com
A Full Service
A & E Firm


Architects
Engineers
Environmental
Landscape Architects
M / E / P
Planners
Surveyors
Traffic / Transportation

Offices in:
• Florida
• Puerto Rico
• Connecticut
• Maryland
• Texas

DESIGNED BY	YRD	MDS	MDS	1" = 20'	10/03/17	UT207	04.05.18	05.01.18	PER CLIENT COMMENTS	PER CITY COMMENTS - 03/23/18	PER CITY COMMENTS - 03/18/18
RES/MDS	△	△	△	△	△	△	△	△			
Drawn by											
Checked by											
Approved by											
Scale:											
Date:											
Job No.:											
© 2018											

Plans Prepared By
C.P.H. Inc.
1952 SW 1st Street
Miami, FL 33135
Ph: 305 274 4805
License:
Eng. C.O.A. No. 3215
Survey L.B. No. 7143
Arch. Lic. No. A42050928
Landscape Lic. No. LC0005298

IRRIGATION PLAN
WAWA
3300 NW 87TH AVENUE
MIAMI, FLORIDA

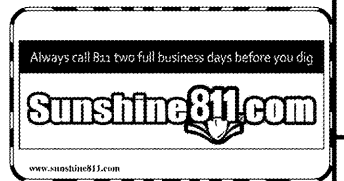

Sheet No.
IR-1

THIS SHEET NOT VALID FOR CONSTRUCTION UNLESS STAMPED APPROVED.

J:\1207\landscape\CAD\Drawings\Design\Plans\1207-IRR.dwg May 08, 2018 - 1:53pm jrgroot