


1 TOWER SECTION A
1/2" = 1'-0"

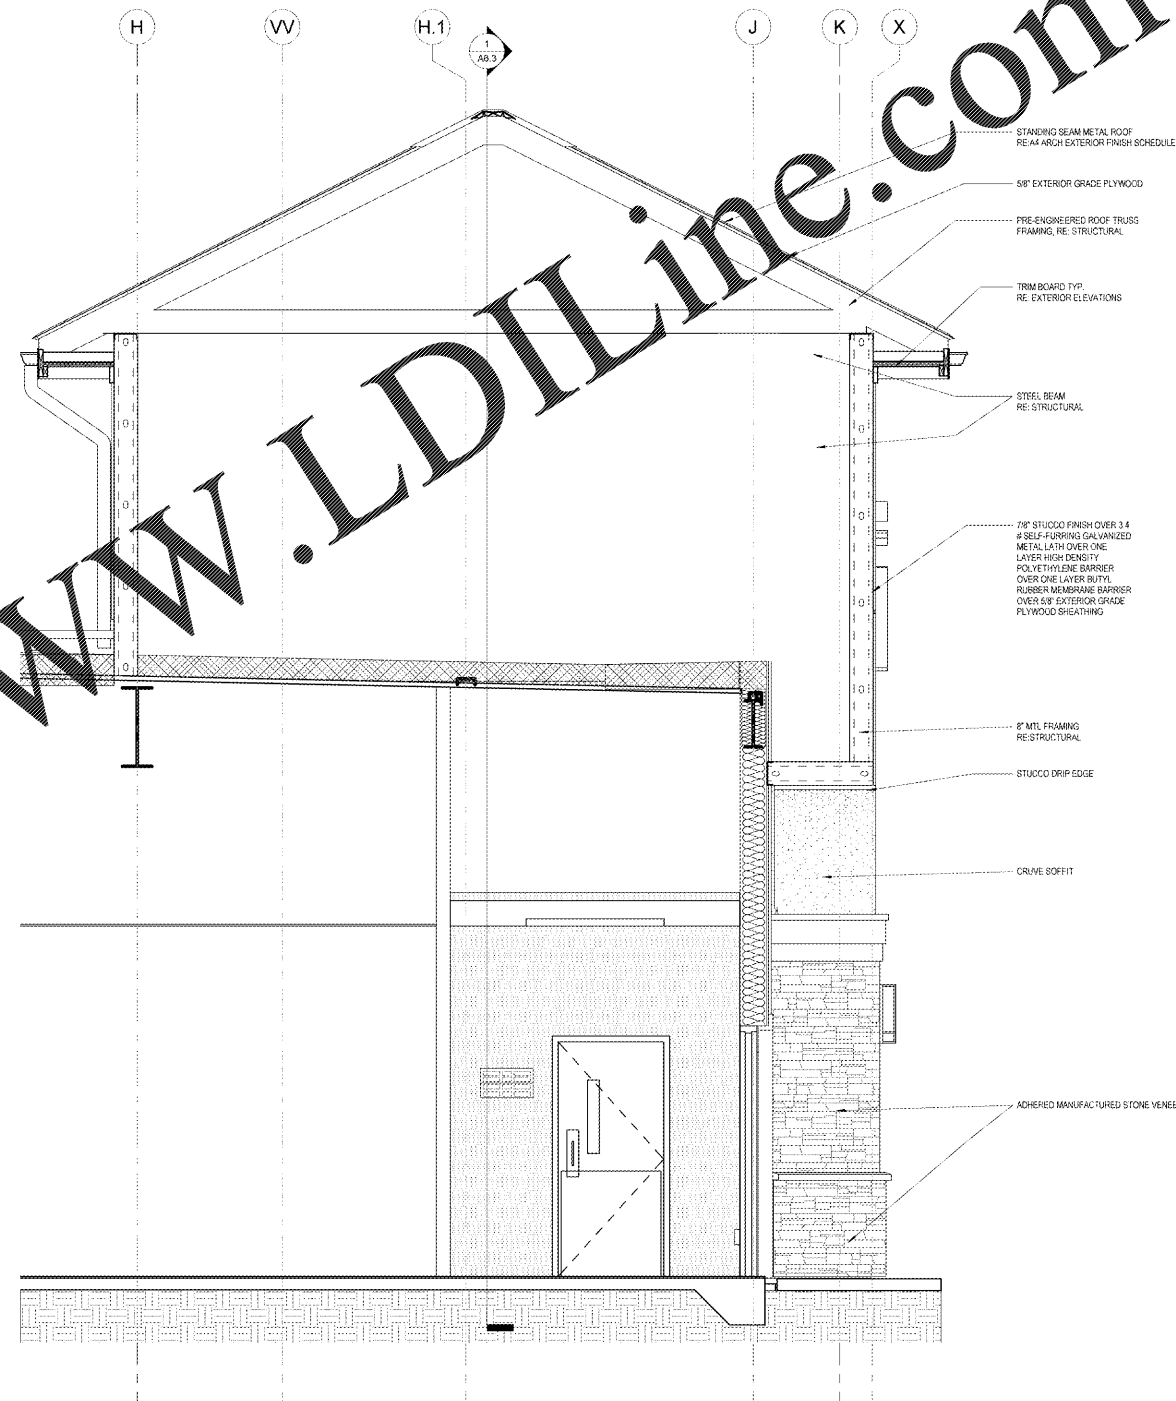

2 TOWER SECTION B
1/2" = 1'-0"

Order Plans @ WWW.LDILine.com

1925 Prospect Ave.
Orlando, FL 32814
P (407) 661-9100
F (407) 661-9101
www.e-p.com

Chapoi & Peterson
Architects Engineers Planners

CLIENT NAME
WAWA
260 WEST BALTIMORE PIKE
WAWA, PENNSYLVANIA 19063

PROJECT NAME
WAWA F85FB 2019.01 STORE #5357-DOR
NW 87TH AVE. & NW 3RD ST.
DORAL, FLORIDA

SHEET TITLE
REAR TOWER SECTION

No.	Revision	Description	Date

PROJECT NO.
217168

DATE
08/03/2018

DRAWN
AK

CHECKED
EU

A6.3