


Order Plans @ WWW.LDILine.com

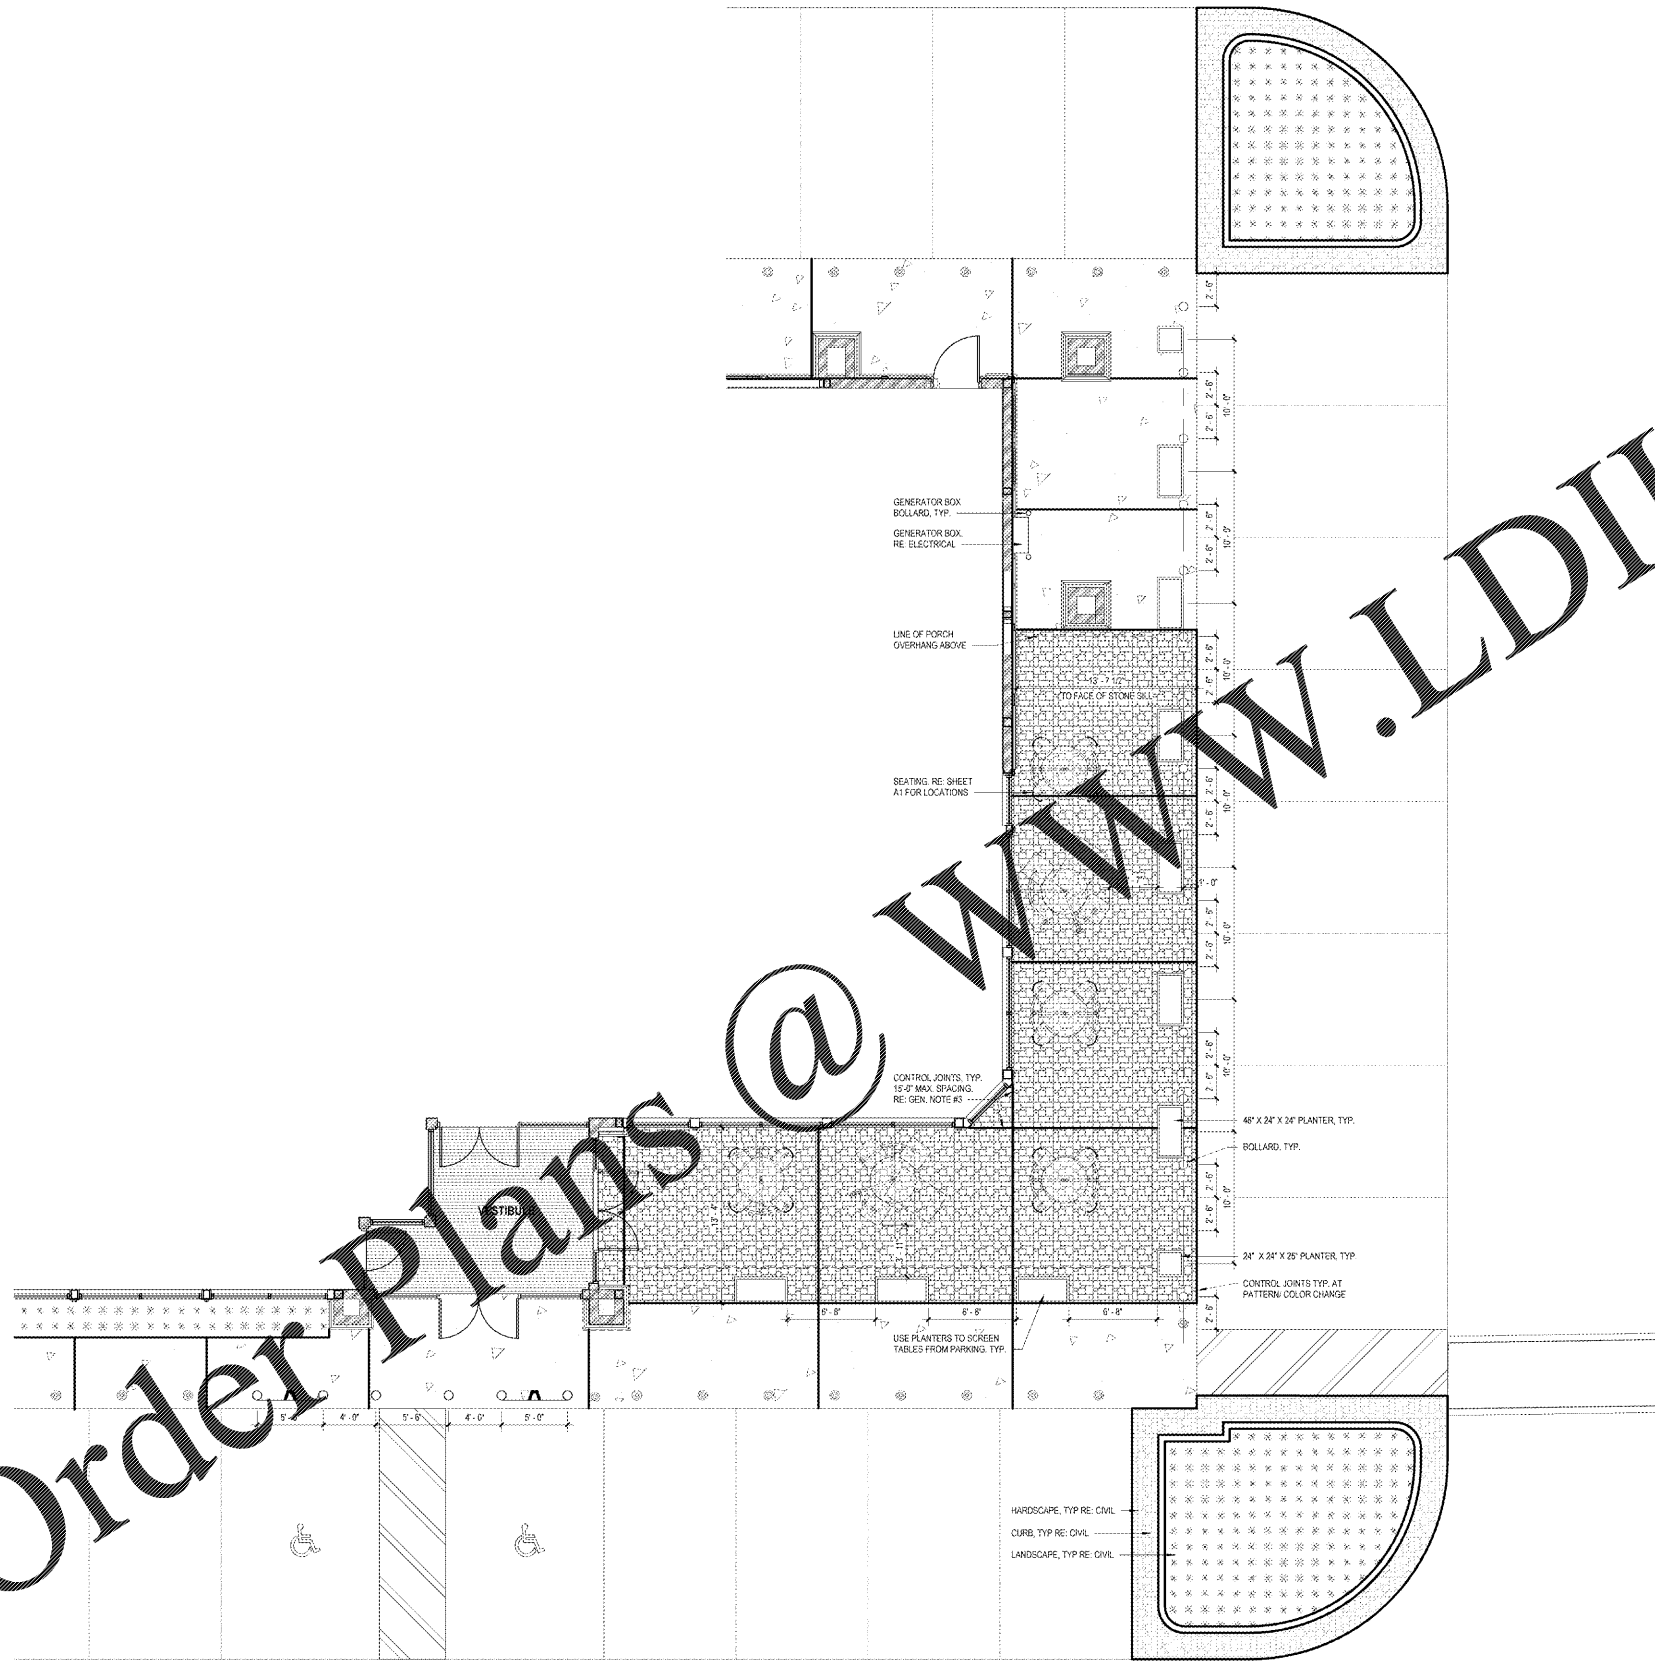

1 ARCHITECTURAL HARDSCAPE PLAN
A11 3/16" = 1'-0"

TYP STAMPED PATTERN SPECS

STAMPED COLOR-INTEGRATED CONCRETE: INCRETE COLOR-INTEGRATED CONCRETE "DESERT TAN" WITH THE FOLLOWING TREATMENT:
 1) 100% BROADCAST DRY SHAKE HARDENER "DESERT TAN" FOLLOWED BY
 2) 18%-20% BROADCAST DRY SHAKE HARDENER "SOCIETY" THEN HARD TROWEL
 3) USE RELEASE POWDER "SEAL" - KEEP COLOR IN GROUT JOINTS AND HIGHLIGHTS
 4) APPLY INCRETE CLEAR SEAL PER MFR'S RECOMMENDATIONS - 2 COATS, WITH ULTRA-GRIP APPLIED TO SECOND COAT

STAMPED PATTERN: SLATE USE INCRETE #K124 NOTCHED OLDF ENGLISH ASHLAR SLATE THINLINE STAMP TOOL WITH CONTROL JOINT AT BORDERS

STAMPED, COLOR-INTEGRATED CONCRETE

2 TYP. STAMPED CONCRETE SPECS
A11 3/16" = 1'-0"

GENERAL NOTES

- USE SPECIFIED COLOR-INTEGRATED CONCRETE FOR DEPTH AS INDICATED.
- REFER TO CIVIL DRAWINGS AND SPECIFICATIONS FOR CONCRETE MIX.
- REFER TO CIVIL DRAWINGS AND SPECIFICATIONS FOR CONTROL JOINT SPACING. COLOR-INTEGRATED CONCRETE SHALL ALSO RECEIVE REGULAR CONTROL JOINTS.
- NOT USED.
- IF SPECIFICATION AND CLARIFICATION IS REQUIRED, NOTIFY ARCHITECT OF ANY DISTURBANCES.
- CONTRACTOR SHALL CREATE A JOBSITE SAMPLE MOCK-UP AND SEND PHOTOS TO ARCHITECT PRIOR TO INSTALLATION.
- ALL GAPS AT BOLLARDS AND OTHER GAPS WITHIN THE COLORED CONCRETE SHALL BE "CAPITOL TAN" SIKAFLEX COLOR AT NON-COLORED CONCRETE AREAS SHALL BE AS PER SPECIFICATIONS.

PLANTER SPECIFICATIONS

24" X 24" X 25" ALLIED MOLDED PRODUCTS LLC - BOULEVARD #151P-2425, COLOR: BENJAMIN MOORE #OC-1 NATURAL WICKER
 24" X 48" X 24" ALLIED MOLDED PRODUCTS LLC - BOULEVARD #151P-4824, COLOR: BENJAMIN MOORE #OC-1 NATURAL WICKER

1925 Prospect Ave.
Orlando, FL 32814
P (407) 661-9100
F (407) 661-9101
www.ep.com



CLIENT NAME
WAWA
260 WEST BALTIMORE PIKE
WAWA, PENNSYLVANIA 15063

PROJECT NAME
WAWA F85FB 2019.01 STORE #5357-DOR
NW 87TH AVE. & NW 33RD ST.
DORAL, FLORIDA

SHEET TITLE
ARCHITECTURAL HARDSCAPE PLAN

Revision Schedule	
No.	Description
1	PRELIMINARY
2	PRELIMINARY REVIEW SET
3	REVISION SET
4	ISSUED FOR PERMIT

PROJECT NO.
217168

DATE
09-03-2018

DRAWN BY
JL

CHECKED BY
DU

A11