




6 RESTROOM SIGNAGE
AC1 3" = 1'-0"

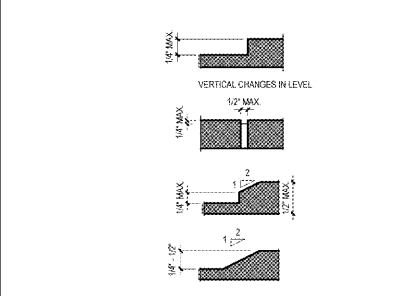


5 CHANGES IN LEVEL
AC1 1" = 1'-0"

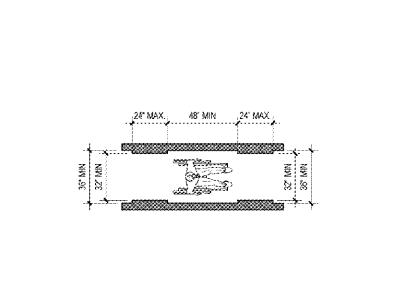


4 CLEAR WIDTH - ACCESSIBLE ROUTE
AC1 1/4" = 1'-0"

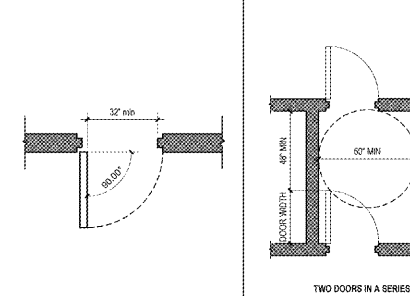


3 CLEAR WIDTH HINGED DOOR
AC1 3/8" = 1'-0"

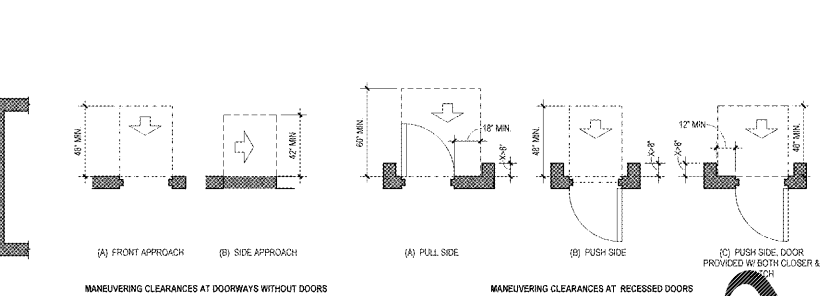


8 MANEUVERING CLEARANCE AT DOORS AND DOORWAYS
AC1 1/4" = 1'-0"

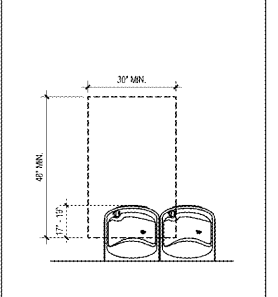


1 DRINKING FOUNTAIN PLAN
AC1 1/2" = 1'-0"

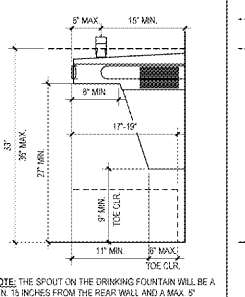


11 DRINKING FOUNTAIN SECTION
AC1 1" = 1'-0"

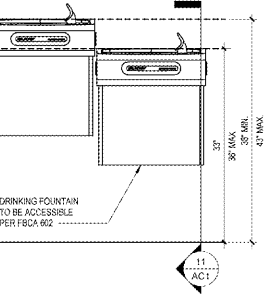


10 DRINKING FOUNTAIN ELEVATION
AC1 1" = 1'-0"

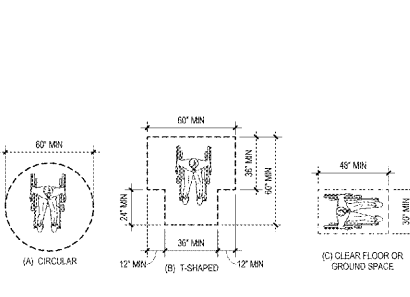


9 CLEAR TURNING SPACE
AC1 1/4" = 1'-0"

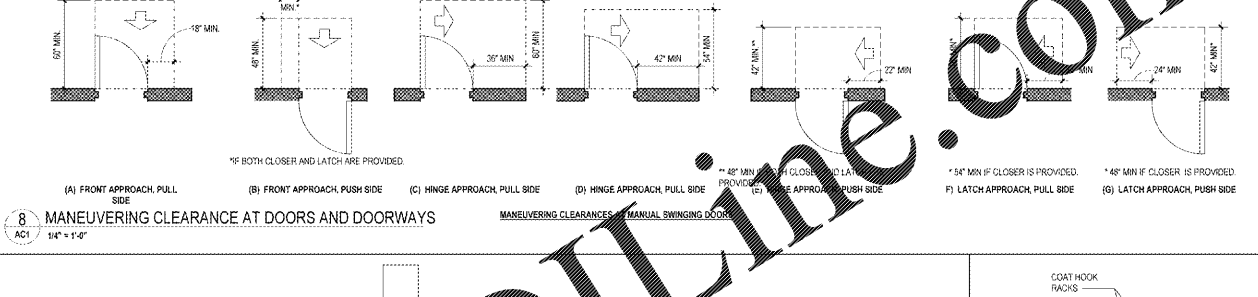


15 EQUIPMENT & COUNTERS ELEVATIONS
AC1 1/4" = 1'-0"

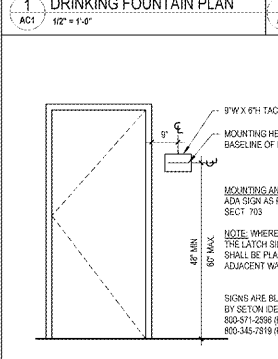


18 TACTILE EXIT SIGNAGE MOUNTING
AC1 1/2" = 1'-0"

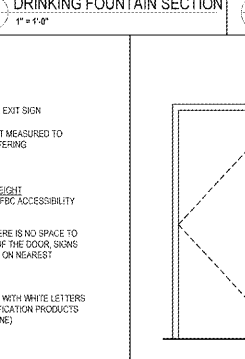


17 SIGNAGE MOUNTING HEIGHT
AC1 1/2" = 1'-0"

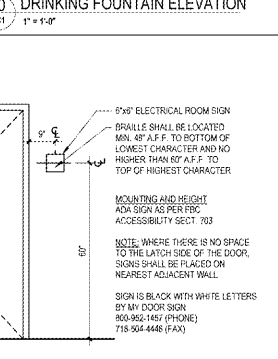


9 CLEAR TURNING SPACE
AC1 1/4" = 1'-0"

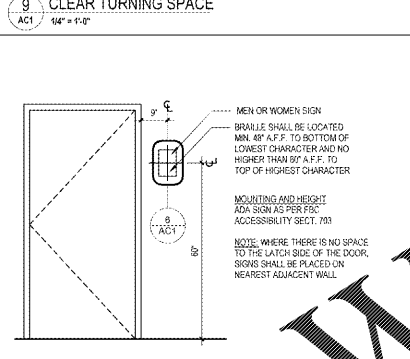


9 CLEAR TURNING SPACE
AC1 1/4" = 1'-0"

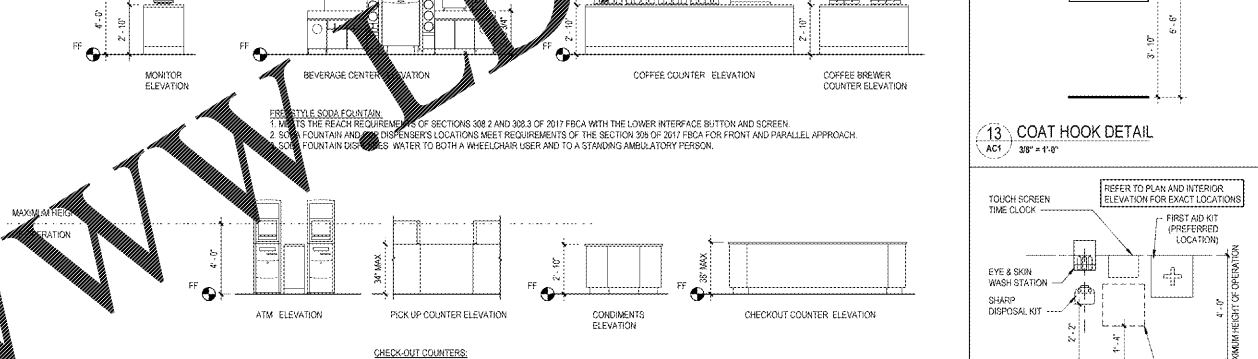


13 COAT HOOK DETAIL
AC1 3/8" = 1'-0"

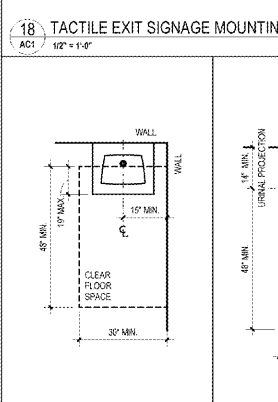


24 ACCESSIBLE LAV. PLAN
AC1 1/2" = 1'-0"

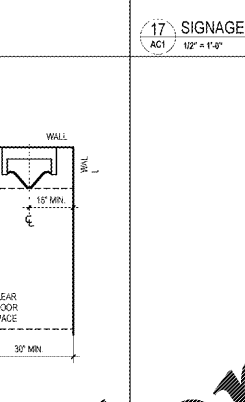


23 ACCESSIBLE URN. PLAN
AC1 1/2" = 1'-0"

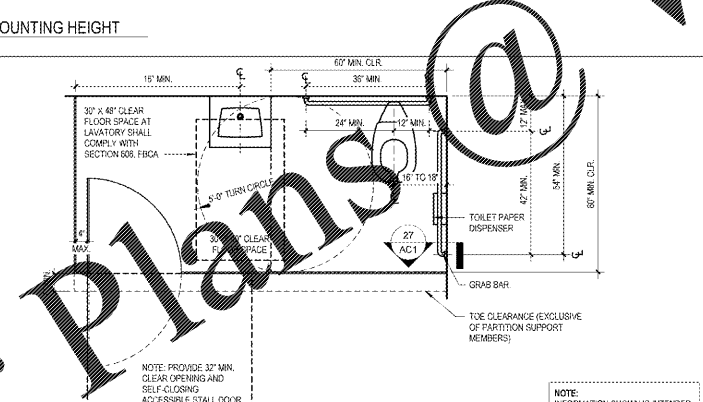


22 ACCESSIBLE WATER CLOSET - PLAN
AC1 1/2" = 1'-0"

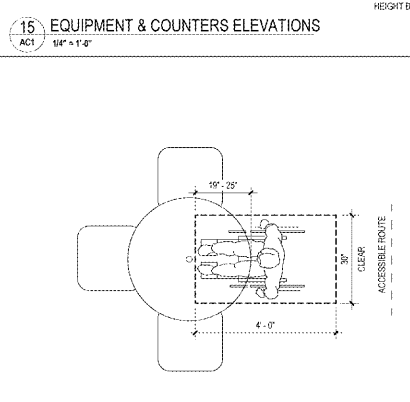


21 SEATING CLEARANCES
AC1 1/2" = 1'-0"

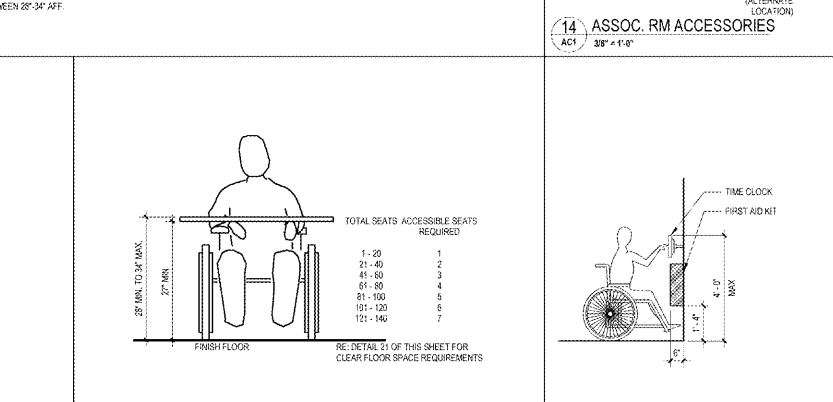


20 SEATING CLEARANCE - FRONT
AC1 3/8" = 1'-0"

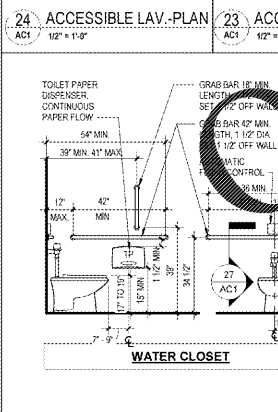


30 ACCESSIBILITY - RESTROOMS BARRIER FREE ELEVATIONS
AC1 3/8" = 1'-0"

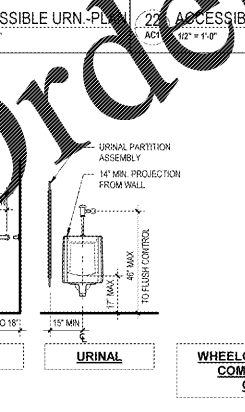


19 TIME CLOCK ACCESSIBLE REACH
AC1 3/8" = 1'-0"

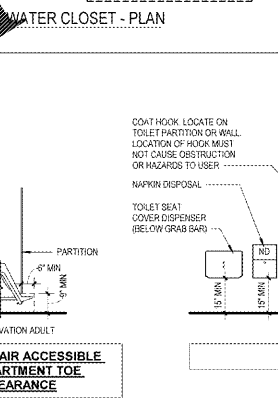


25 ACCESSIBLE REACH
AC1 1/4" = 1'-0"

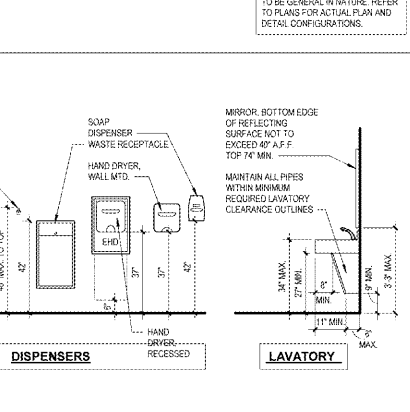

27 GRAB BAR DETAIL
AC1 5" = 1'-0"

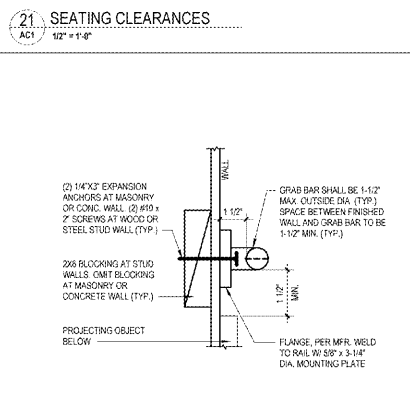

26 PROTRUDING OBJECTS
AC1 1/4" = 1'-0"

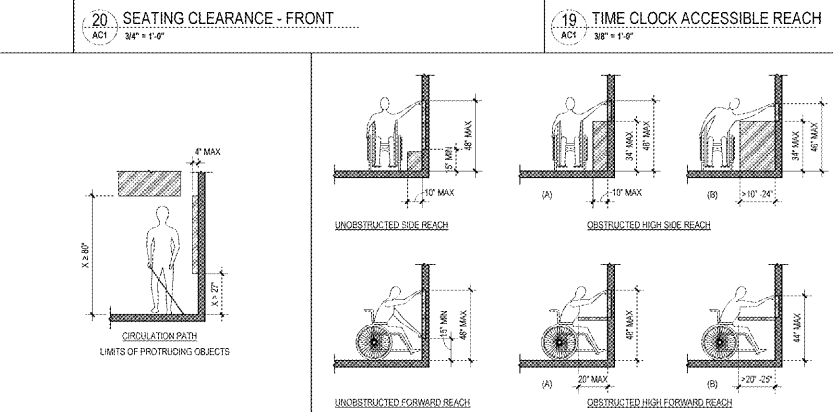

25 ACCESSIBLE REACH
AC1 1/4" = 1'-0"

Order Plans @ www.dline.com

1925 Prospect Ave.
Orlando, FL 32814
P (407) 661-9100
F (407) 661-9101
www.dp.com



CLIENT NAME
WAWA
260 WEST BALTIMORE PIKE
WAWA, PENNSYLVANIA 15063

PROJECT NAME
WAWA F85FB 2019.01 STORE #5357-DOR
NW 87TH AVE. & NW 33RD ST.
DORAL, FLORIDA

SHEET TITLE
ACCESSIBILITY DETAILS

Revision Schedule	Date
No.	Description
1	PRELIMINARY
2	PRELIMINARY
PROJECT NO.
271168
DATE
08-03-2018
DRAWN
JL
CHECKED
DU

AC1