

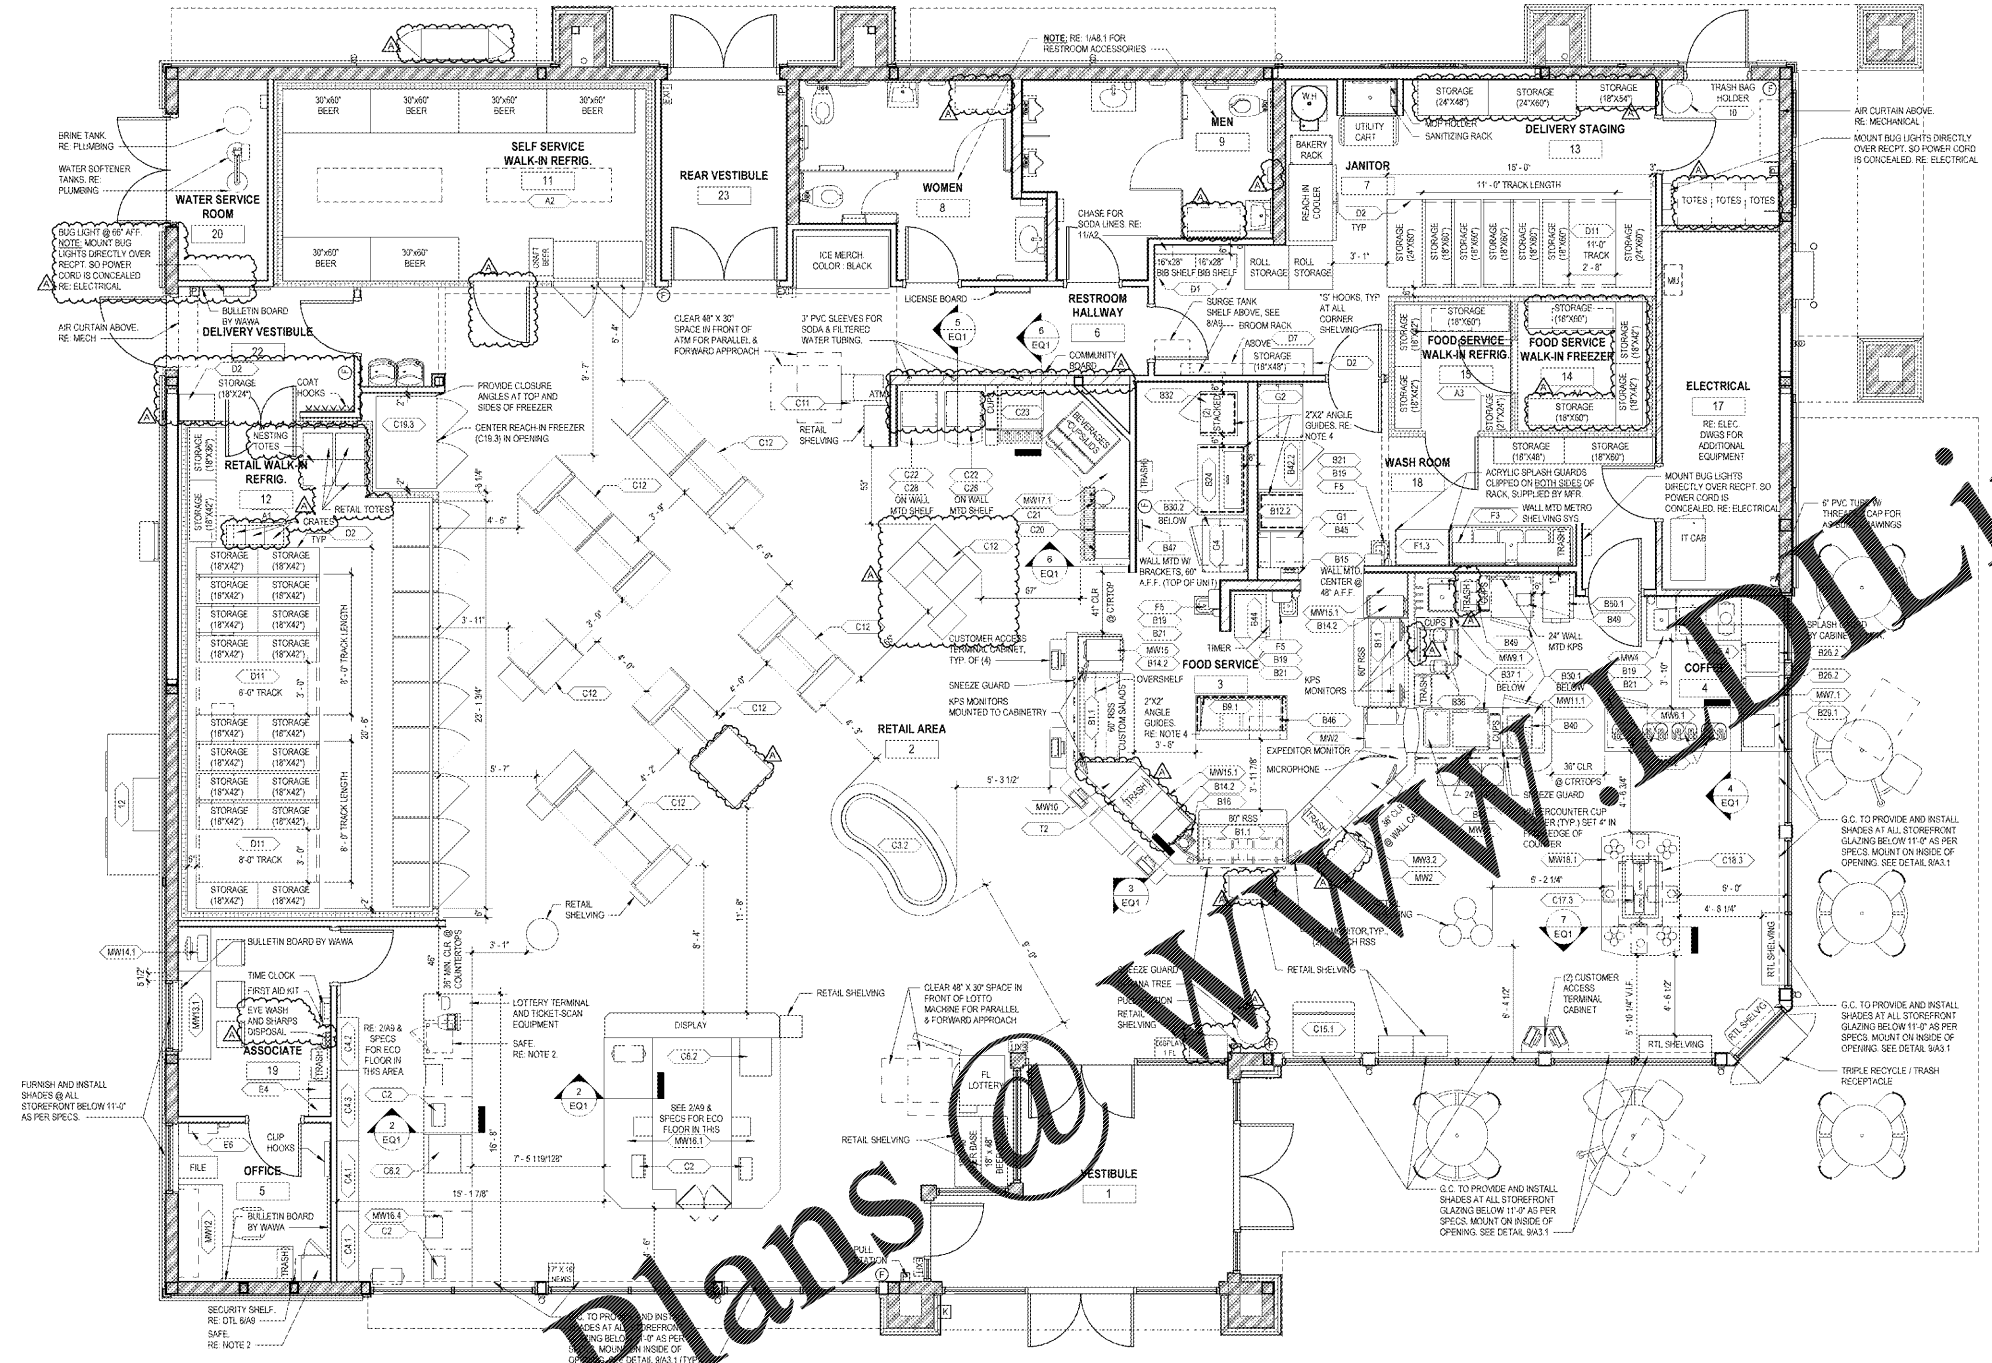
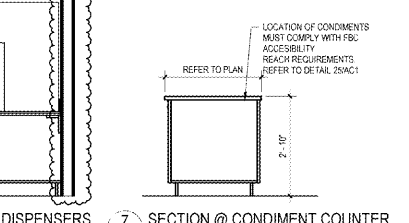
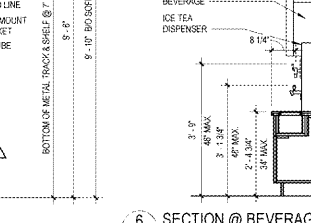
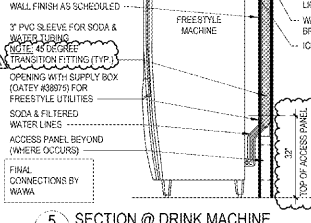
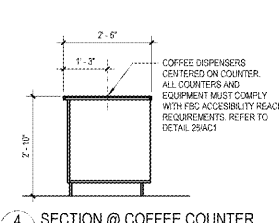


Order Plans

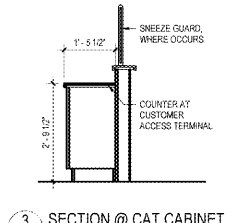

EQUIPMENT PLAN
EQ1 1/4" = 1'-0"

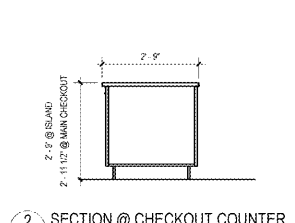

EQUIPMENT SCHEDULE table with columns: EQ#, DESCRIPTION, INSTALLED BY. Lists various equipment like refrigerators, freezers, and dispensers.

MILLWORK SCHEDULE table with columns: EQ#, DESCRIPTION, INSTALLED BY. Lists millwork items like shelving, counters, and cabinets.

LEGEND table with symbols and descriptions for equipment types like ATM, fire extinguisher, and splash guard.

GENERAL NOTES section containing numbered notes regarding floor anchors, equipment installation, and walk-in manufacturer requirements.

1925 Prospect Ave. Orlando, FL 32814 P (407) 661-9100 F (407) 661-9101 www.c-p.com

WAWA CLIENT NAME: WAWA 280 WEST BALTIMORE PIKE WAWA, PENNSYLVANIA 19063

PROJECT NAME: WAWA F85FB 2019.01 STORE #5357-DOR NW 87TH AVE. & NW 33RD ST. DORAL, FLORIDA

EQUIPMENT PLAN SHEET TITLE

Revision Schedule table with columns: No., Description, Date, and checkboxes for various revision types.

EQ1