




6 FRAMING ELEVATION
S4 3/16" = 1'-0"

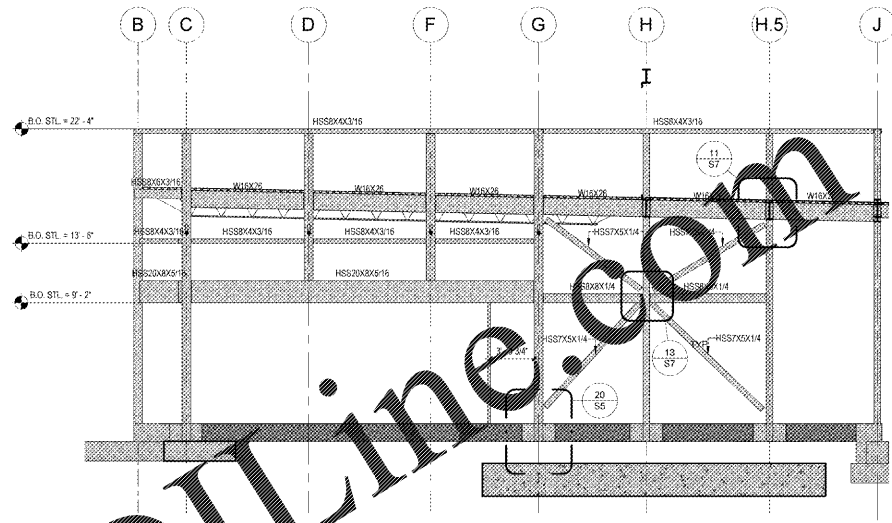


3 FRAMING ELEVATION
S4 3/16" = 1'-0"

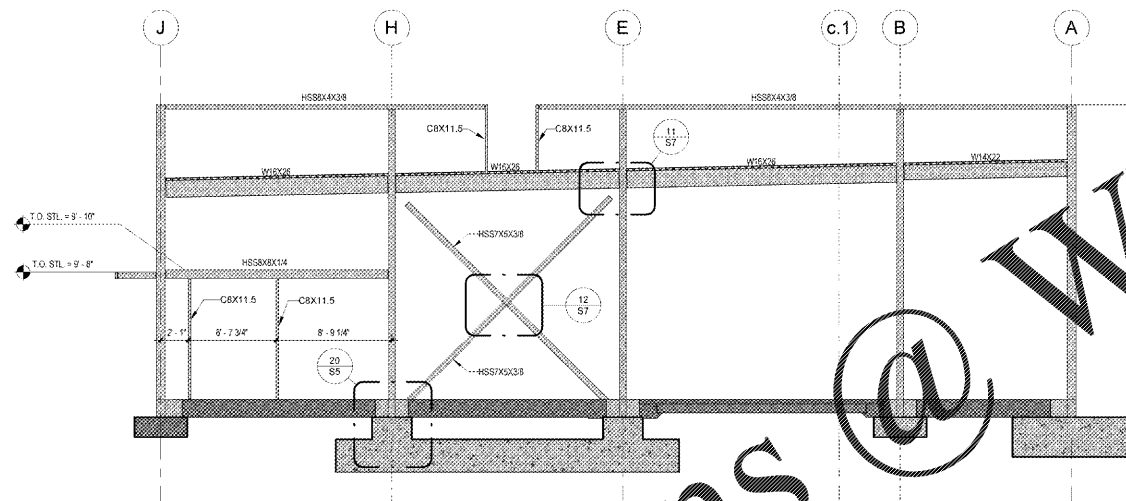


5 FRAMING ELEVATION
S4 3/16" = 1'-0"

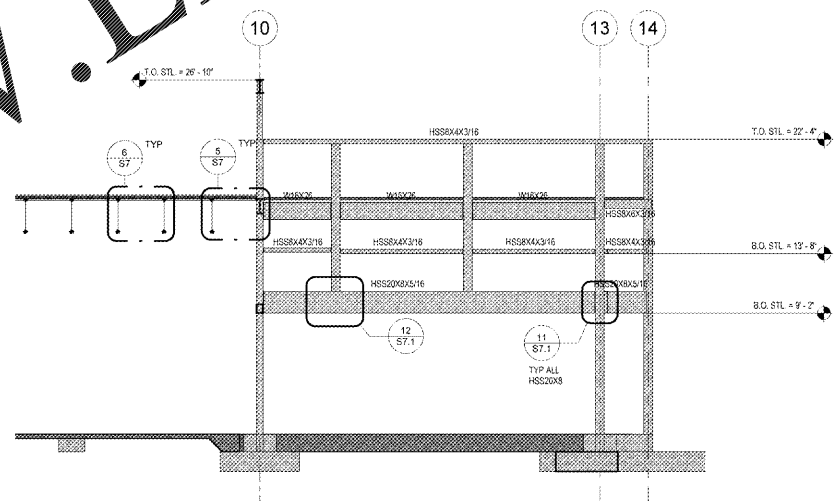

2 FRAMING ELEVATION
S4 3/16" = 1'-0"

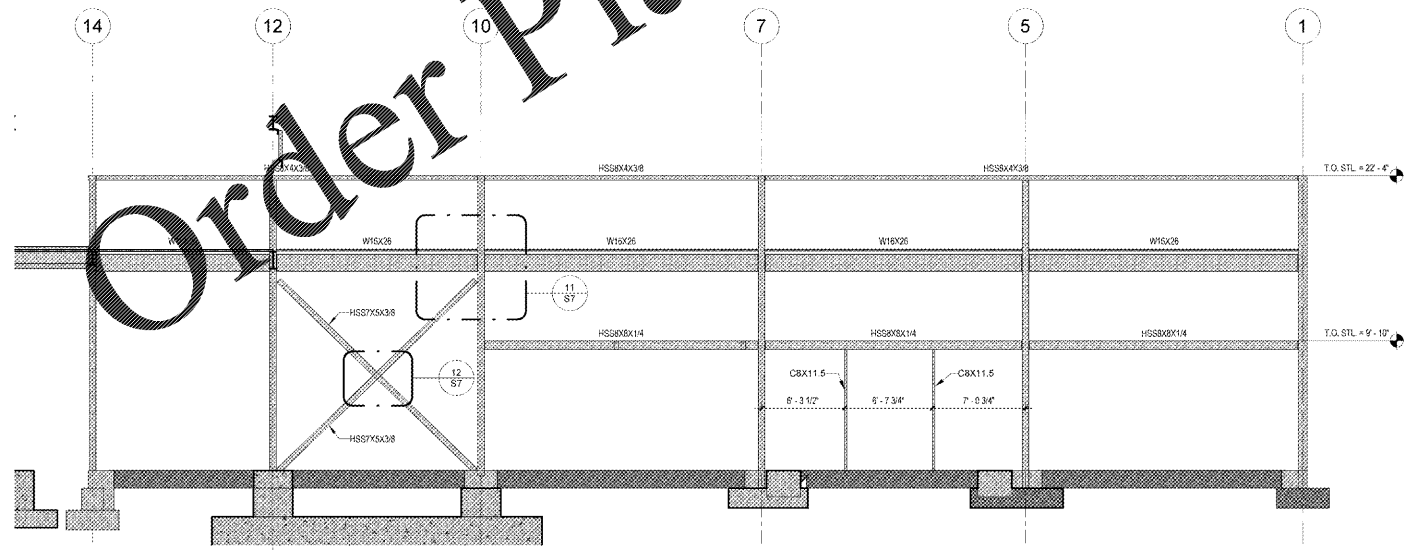

4 FRAMING ELEVATION
S4 3/16" = 1'-0"

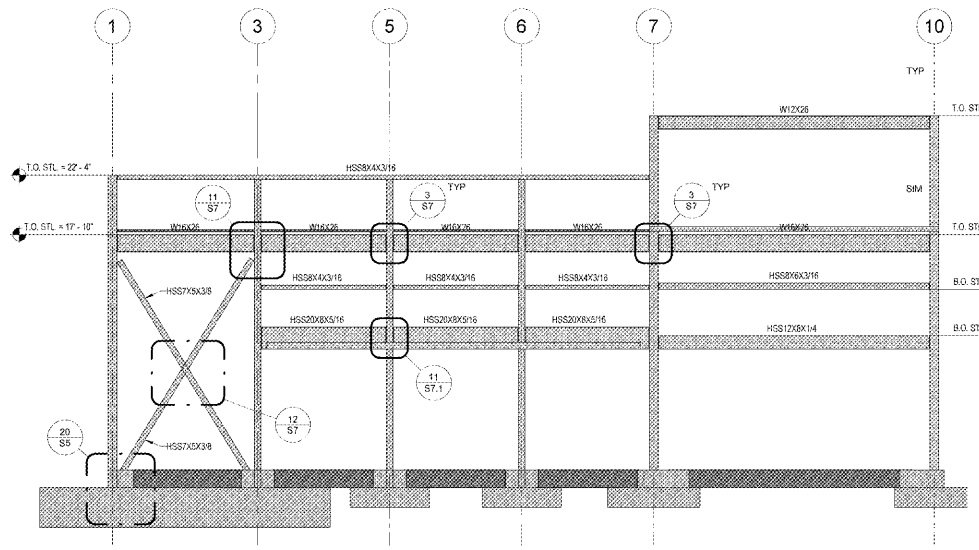

1 FRAMING ELEVATION
S4 3/16" = 1'-0"

Order Plans @ www.LDILine.com

SHEET TITLE
ELEVATIONS

No.	Date	Revision	By	Check
1	08/03/2018	REV 2018.01	WAWA	WAWA
2	08/03/2018	REV 2018.01	WAWA	WAWA
