



222 cloister
court chapel
hill, nc 27514
919.401.8586
www.cra-ae.com

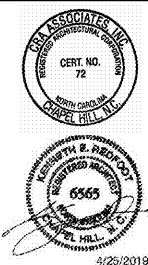

Cedar Ridge High School
Classroom Addition
Orange County Schools
1125 New Grady Brown School Road
Hillsborough, North Carolina

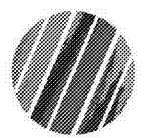

no. revisions

The use of these plans and specifications shall be restricted to the original site for which they were prepared and published. No part of these plans or specifications shall be reproduced, stored in a retrieval system, or transmitted in any form or by any means, electronic, mechanical, photocopying, recording, or by any information storage and retrieval system, without the prior written permission of the architect. All rights reserved.

drawn checked
date


First Floor
Reflected
Ceiling Plan

sheet

A3.1

project no. 1716

date 4/25/19

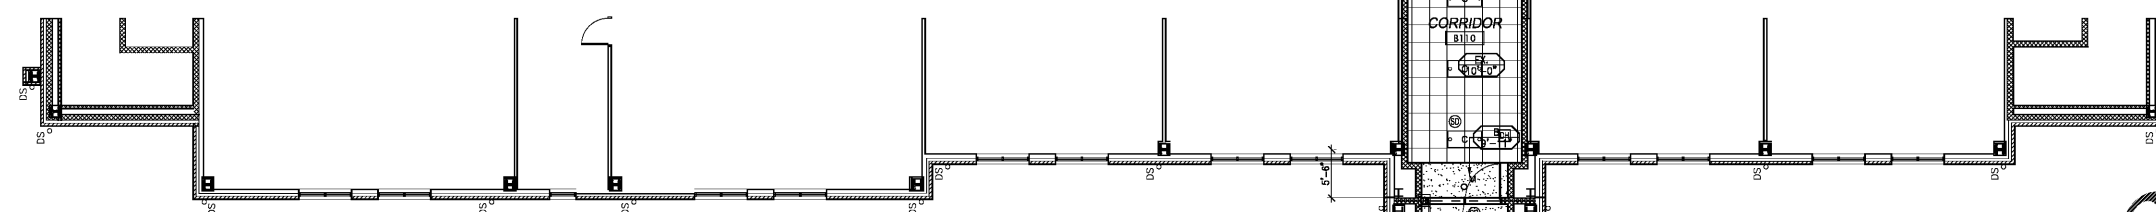


CEILING SYMBOL LEGEND

	2' x 2' GRID		2' x 4' LIGHTING
	SMOOTH FINISH GYP. BD. CEILING, SEE CEILING TYPES KEY		1' x 4' LIGHTING
	SUSPENDED WOOD SLAT CEILING, SEE SPECIFICATIONS		SUPPLY DIFFUSER
			RETURN AIR GRILLE
			CEILING TYPE AND HEIGHT TAG

CEILING MATERIAL KEY

TYPE	DESCRIPTION
A-1	SUSPENDED 2' x 2', WHITE CORTESA ANGLED REGULAR EDGE, LAY-IN ACOUSTICAL PANELS
B	SUSPENDED 5/8" GYP. BD., PAINTED
C	SUSPENDED WOOD SLAT CEILING
E	EXPOSED STRUCTURE AND W/E/P/FP SYSTEMS, PAINTED
S	EXTERIOR INSULATION AND FINISH SYSTEM, SEE SPECS

- NOTES:**
- REFER TO SPECIFICATIONS FOR COMPLETE CEILING DESCRIPTIONS.
 - THE CONTRACTOR SHALL PROVIDE COORDINATION WITH OTHER TRADES TO INSURE ADHERENCE TO CEILING HEIGHTS INDICATED. PROPER CLEARANCES SHALL BE PROVIDED BETWEEN MECHANICAL, ELECTRICAL, PLUMBING AND FIRE PROTECTION ITEMS ABOVE CEILING. THE CONSTRUCTION MANAGER SHALL CONDUCT A PRE-INSTALLATION COORDINATION MEETING WITH AUTHORIZED REPRESENTATIVES OF ALL TRADES PRIOR TO THE INSTALLATION OF ABOVE CEILING ITEMS.
 - THE CONTRACTOR SHALL COORDINATE LOCATIONS OF LIGHT FIXTURES, MECH. SUPPLY DIFFUSERS AND RETURN AIR GRILLES WITH CEILING GRID INSTALLATION. SEE ELECTRICAL DRAWINGS FOR LIGHT FIXTURES. SEE MECHANICAL DRAWINGS FOR SUPPLY DIFFUSERS, RETURN AIR GRILLES, ETC.

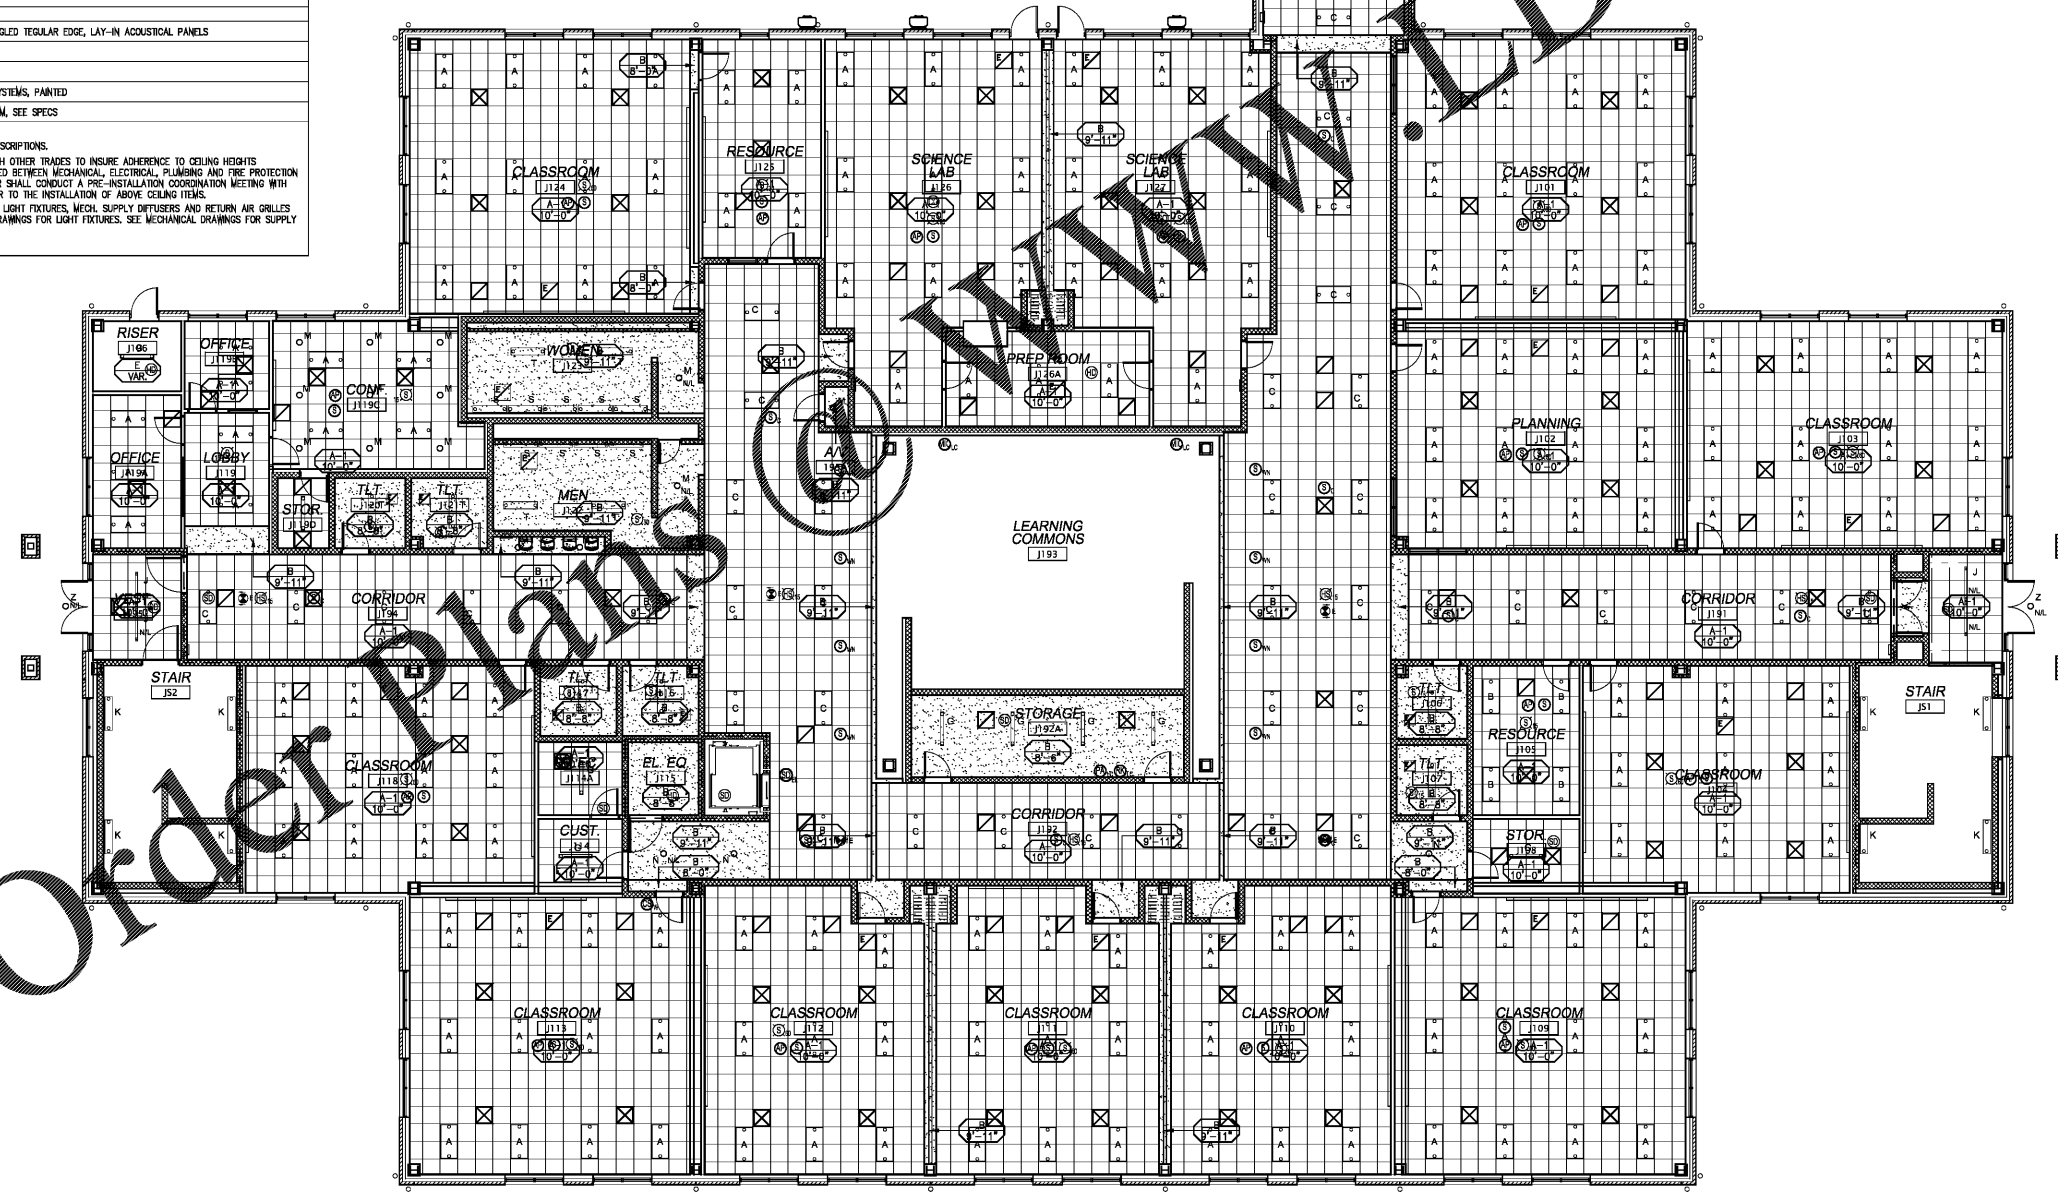

Order Plans

WWW.DIline.com