

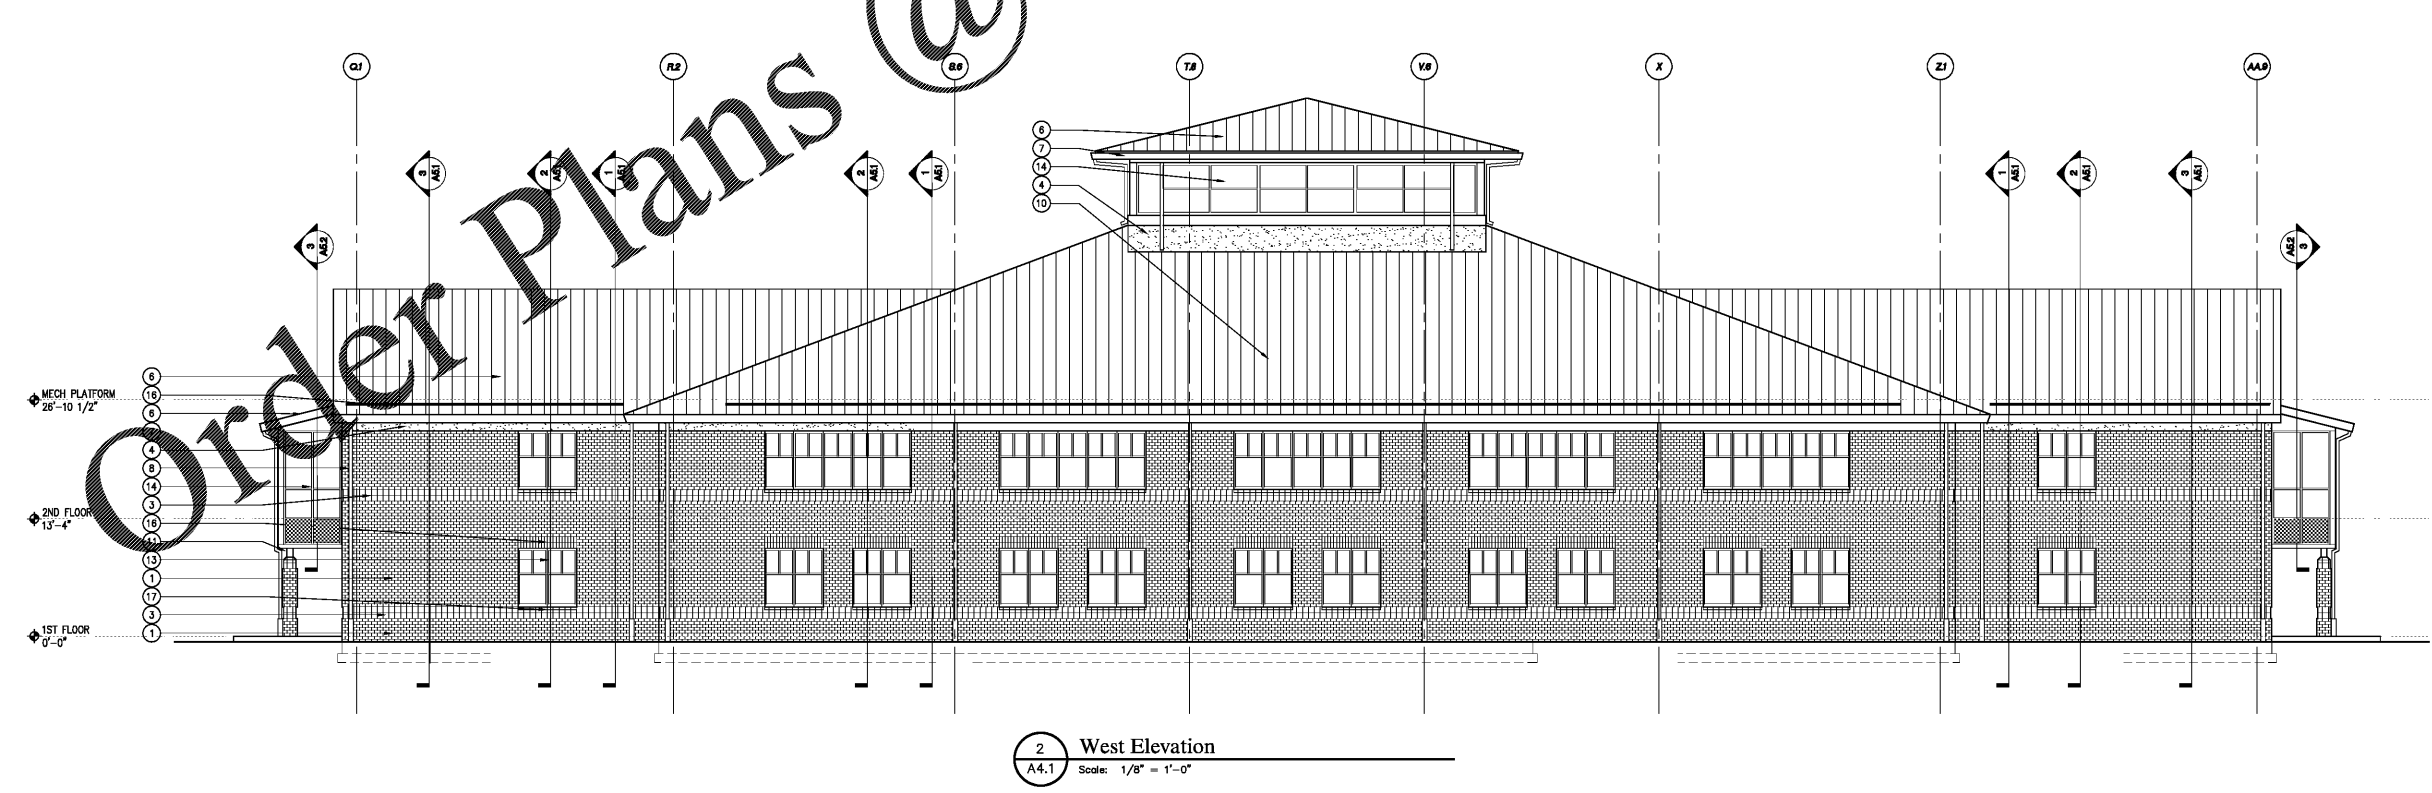
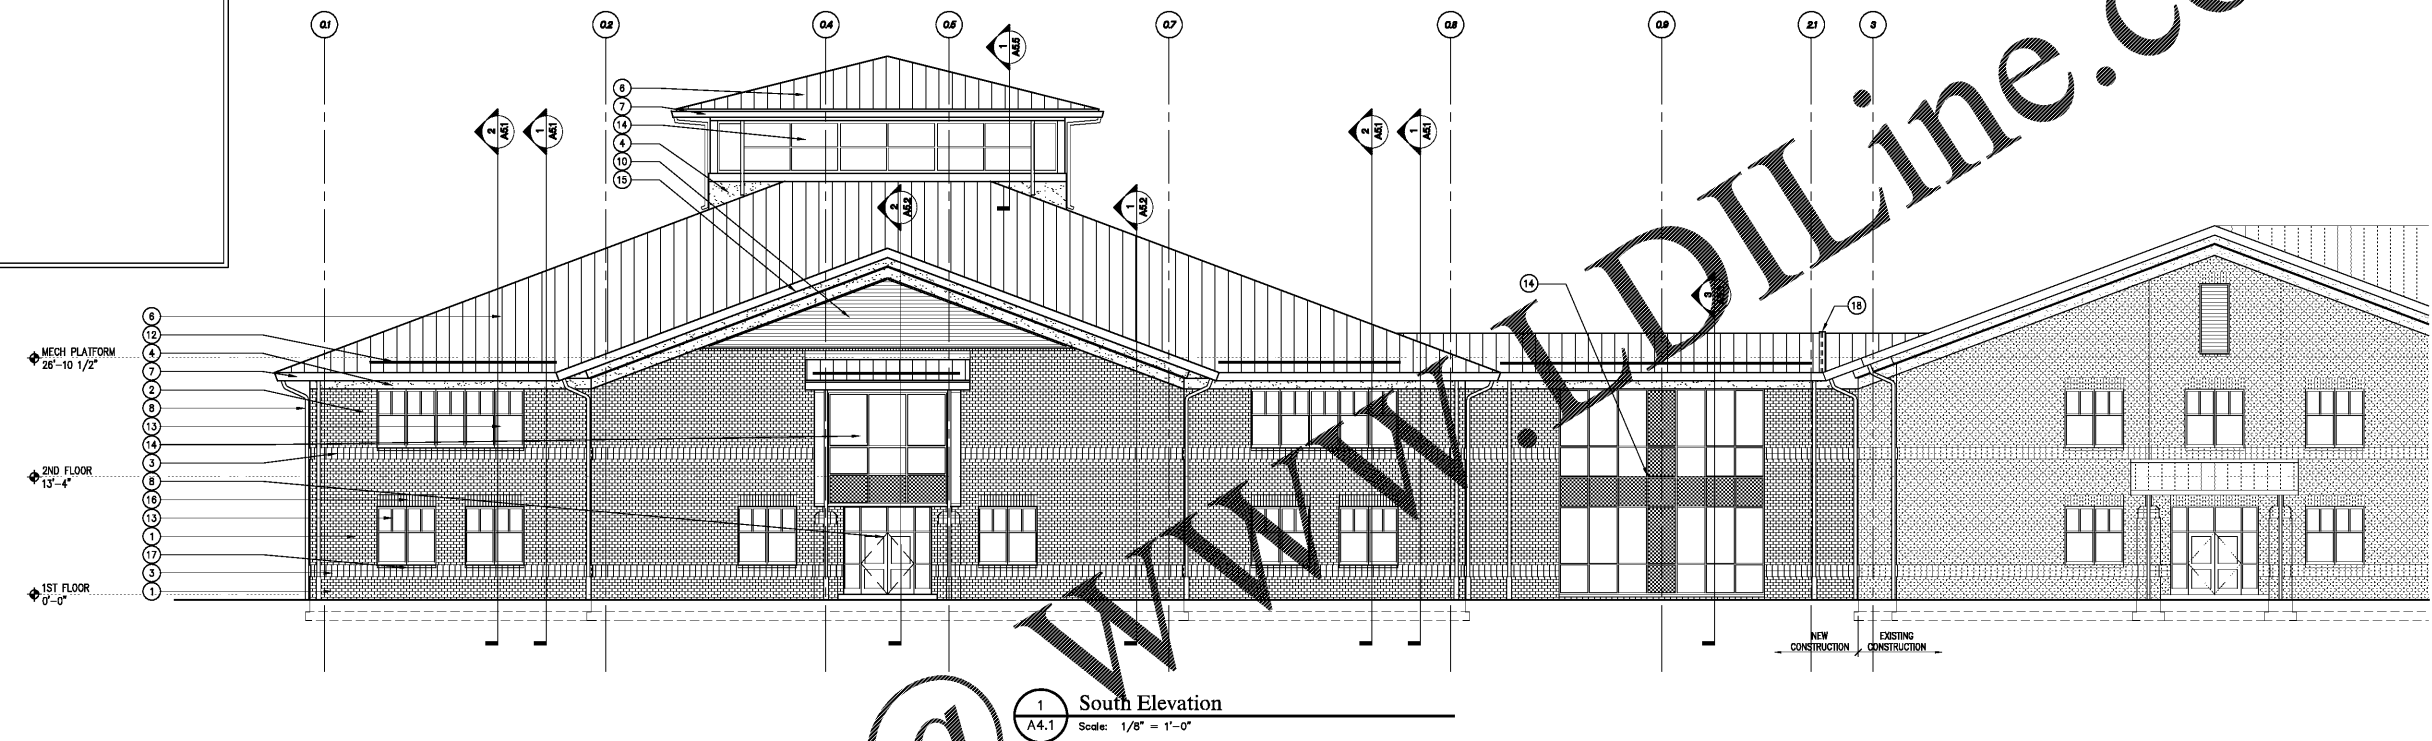



- Elevation and Building Section Legend**
- ① FACE BRICK A
  - ② FACE BRICK B
  - ③ SCORED, SANDBLAST-FACED CONCRETE MASONRY UNIT
  - ④ EXTERIOR INSULATION AND FINISH SYSTEM
  - ⑤ METAL FLASHING
  - ⑥ STANDING SEAM METAL ROOFING
  - ⑦ METAL GUTTER
  - ⑧ METAL DOWNSPOUT WITH CAST IRON BOOT
  - ⑨ ALUMINUM STOREFRONT
  - ⑩ ARCHITECTURAL LOUVER
  - ⑪ PAINTED STEEL TUBULAR COLUMN
  - ⑫ METAL SNOW GUARDS
  - ⑬ ALUMINUM WINDOWS
  - ⑭ ALUMINUM CURTAIN WALL
  - ⑮ METAL RAKE TRIM, FINISH TO MATCH GUTTER
  - ⑯ DOUBLE SOLDIER COURSE UNIT
  - ⑰ SCORED, SANDBLAST-FACED CMU SILL BLOCK
  - ⑱ ROOF EXPANSION JOINT

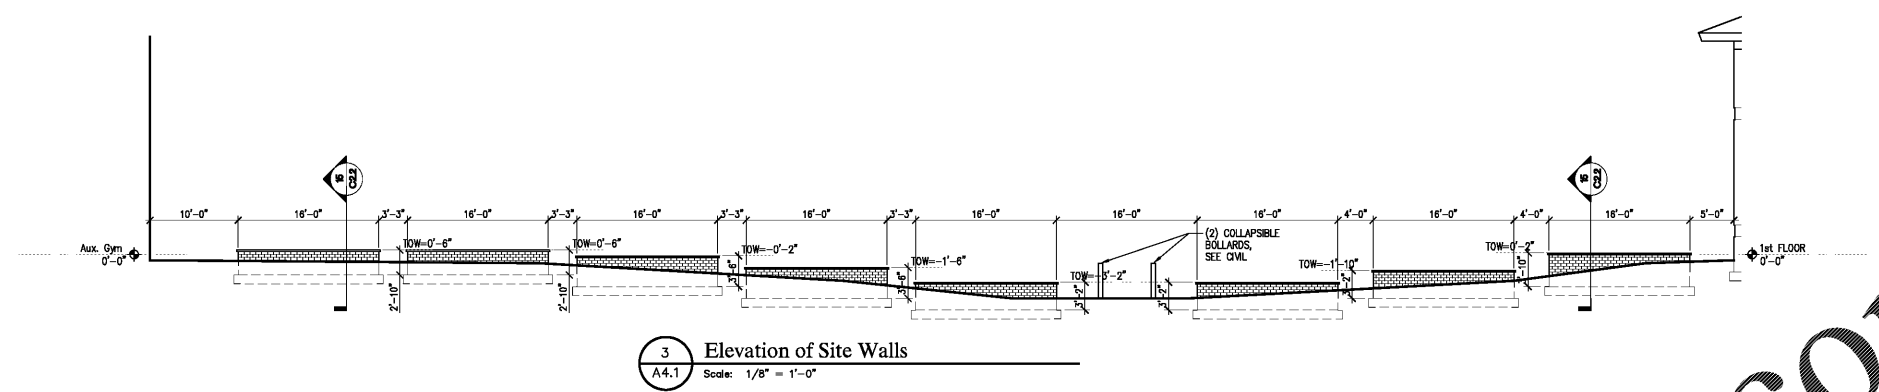


Order Plans @ WWW.DILine.com

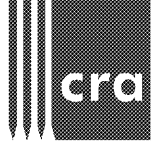

222 cloister court  
chapel hill, nc 27514  
919.401.8586  
www.cra-ae.com

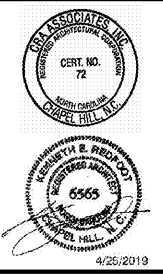

**Cedar Ridge High School  
Classroom Addition  
Orange County Schools**  
1125 New Grady Brown School Road  
Hillsborough, North Carolina

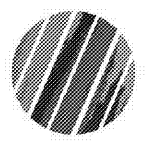

no.	revisions

The use of these plans and specifications shall be restricted to the original site for which they were prepared and published. They are not to be used for any other project without the express written consent of the architect. No part of these plans and specifications shall be reproduced or transmitted in any form or by any means, electronic, mechanical, photocopying, recording, or by any information storage and retrieval system, without the prior written permission of the architect. All rights reserved.

drawn	checked

Building Elevations

sheet  
**A4.1**

project no. 1716

date 4/25/19