



222 cloister  
court chapel  
hill, nc 27514  
919.401.8586  
www.cra-ae.com

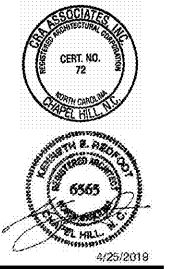

Cedar Ridge High School  
Classroom Addition  
Orange County Schools  
1125 New Grady Brown School Road  
Hillsborough, North Carolina

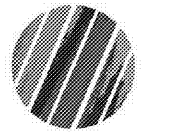

no. revisions

The use of these plans and specifications shall be restricted to the original site for which they were prepared and published. They shall be restricted to such use. The use, reproduction, or publication by any other person without the prior written consent of the architect is prohibited. It is to be returned upon request to the architect. Mutual agreement with these plans and specifications shall constitute a binding contract. The architect shall not be responsible for the construction of these specifications.

drawn checked

Section thru Learning Commons


sheet

A5.6

project no. 1716

date 4/25/19

Construction Document Bid Set

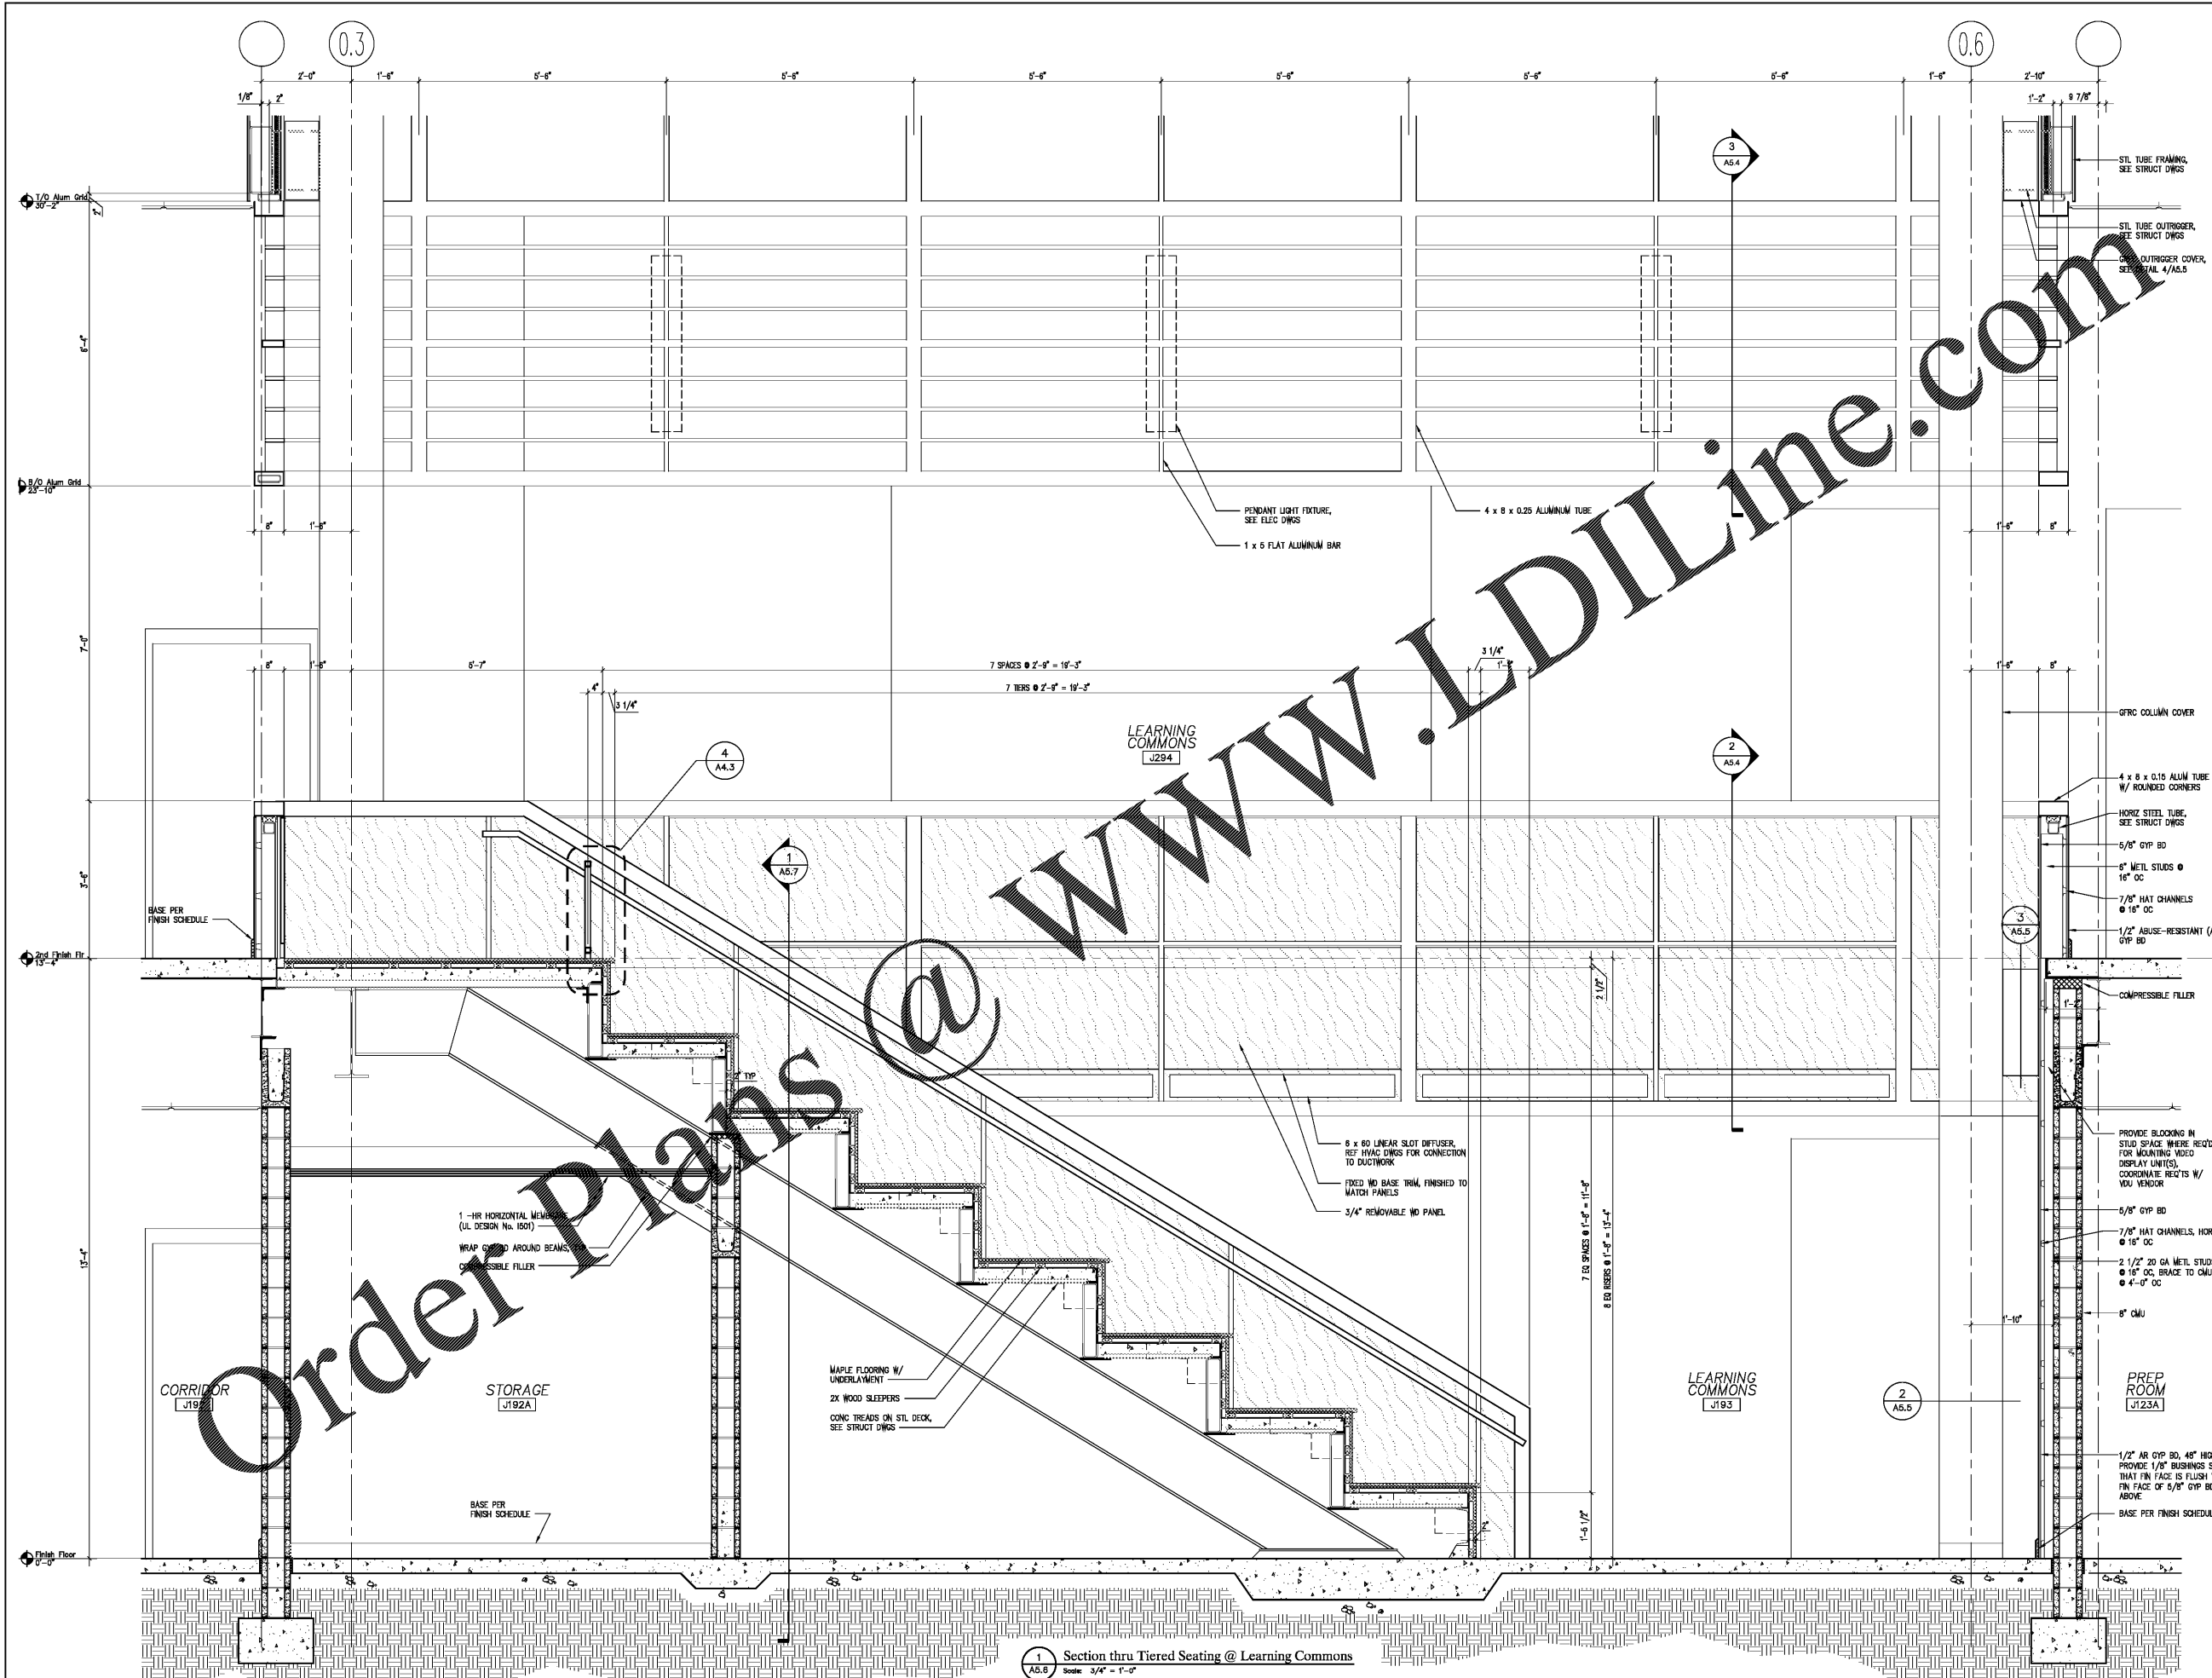

Section thru Tiered Seating @ Learning Commons  
A5.6 Book 3/4 - 1-9