



222 cloister
court chapel
hill, nc 27514
919.401.8586
www.cra-ae.com

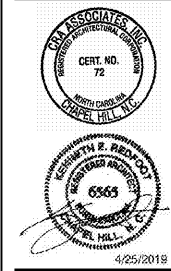

Cedar Ridge High School
Classroom Addition
Orange County Schools
1125 New Grady Brown School Road
Hillsborough, North Carolina

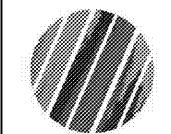

no. revisions

The use of these plans and specifications shall be restricted to the original site for which they were prepared and publication thereof is expressly limited to such use. No reuse, reproduction, or modification by any means, in whole or in part, is permitted. All rights to the plans and specifications remain in the hands of the architect. No part of these plans and specifications shall be returned, stored, or otherwise used without the prior written consent of the architect. Void outside of the project site and specifications and constitute prima facie evidence of the nonexistence of these restrictions.

drawn checked


all- Plan Details

sheet A6.1

project no. 1716

date 4/25/19

Construction Document Bid Set

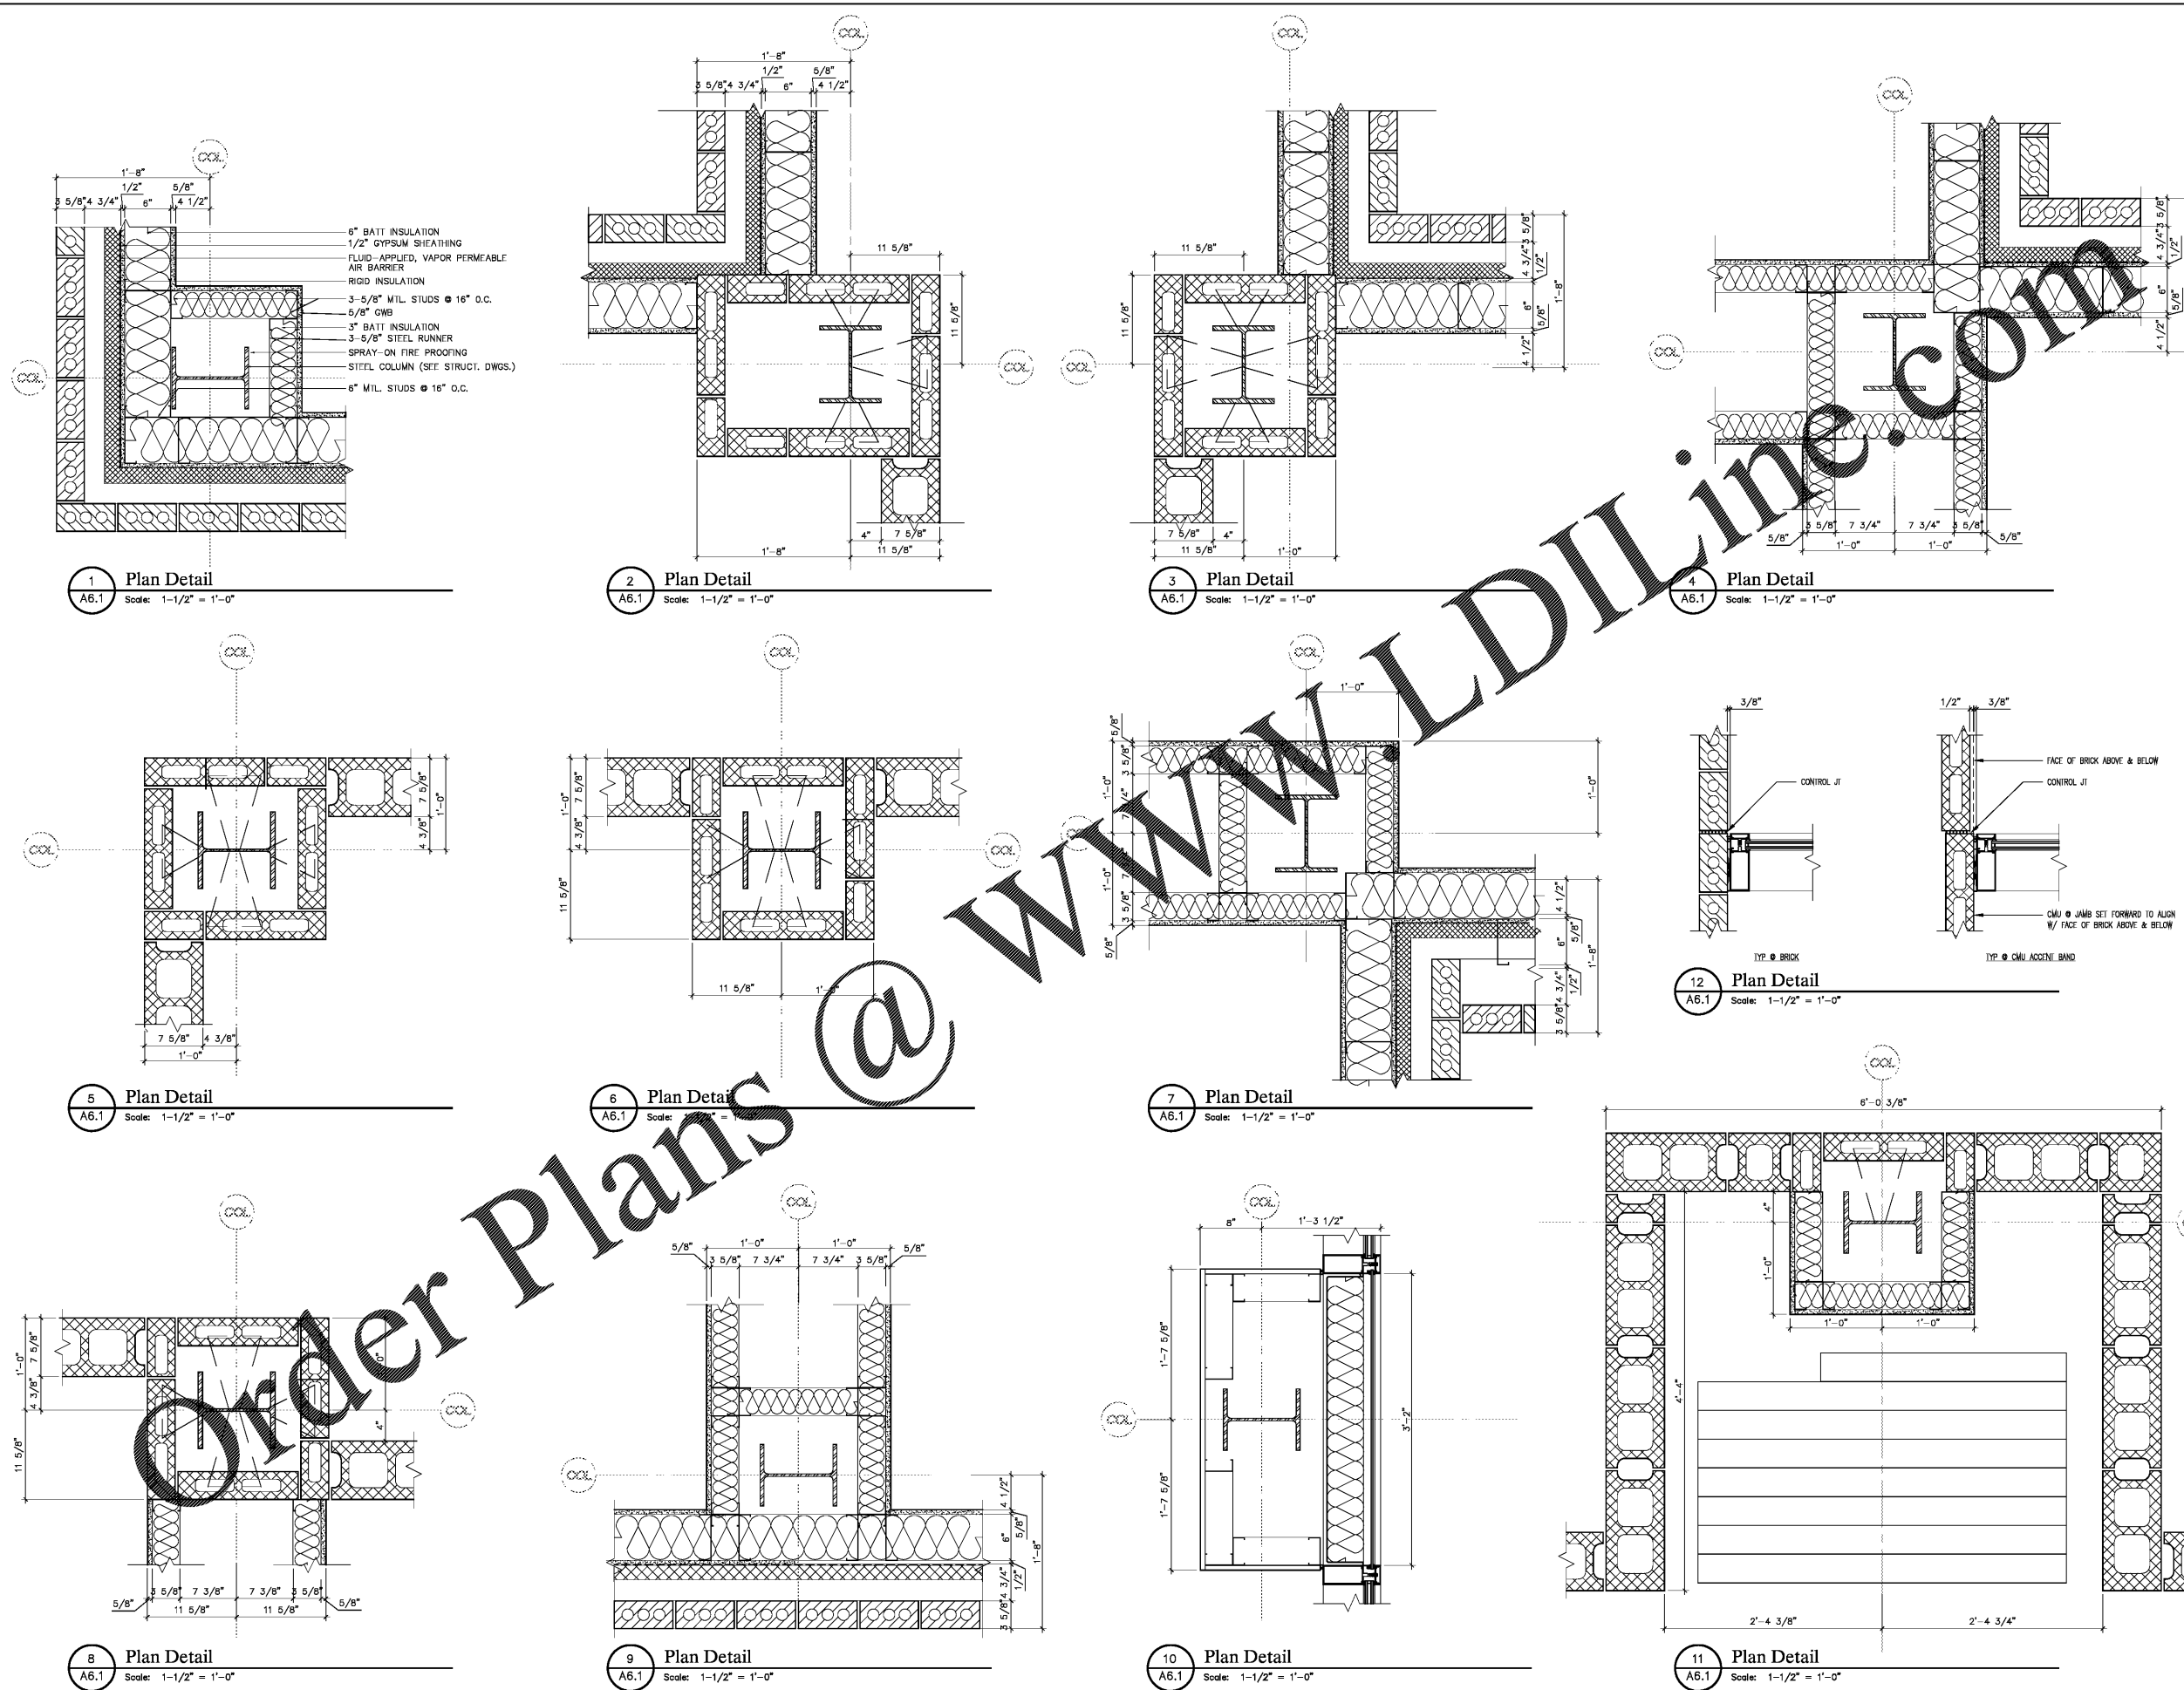

Order Plans @

WWW.LDILine.COM