



222 cloister court
chapel hill, nc 27514
919.401.8586
www.cra-ae.com

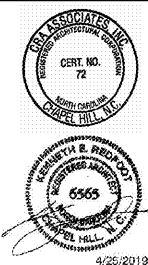

4/25/2019

Cedar Ridge High School
Classroom Addition
Orange County Schools
1125 New Grady Brown School Road
Hillsborough, North Carolina

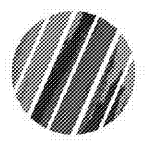

no. revisions

drawn checked
date


sheet

A7.2

project no. 1716

date 4/25/19

Construction Document Bid Set

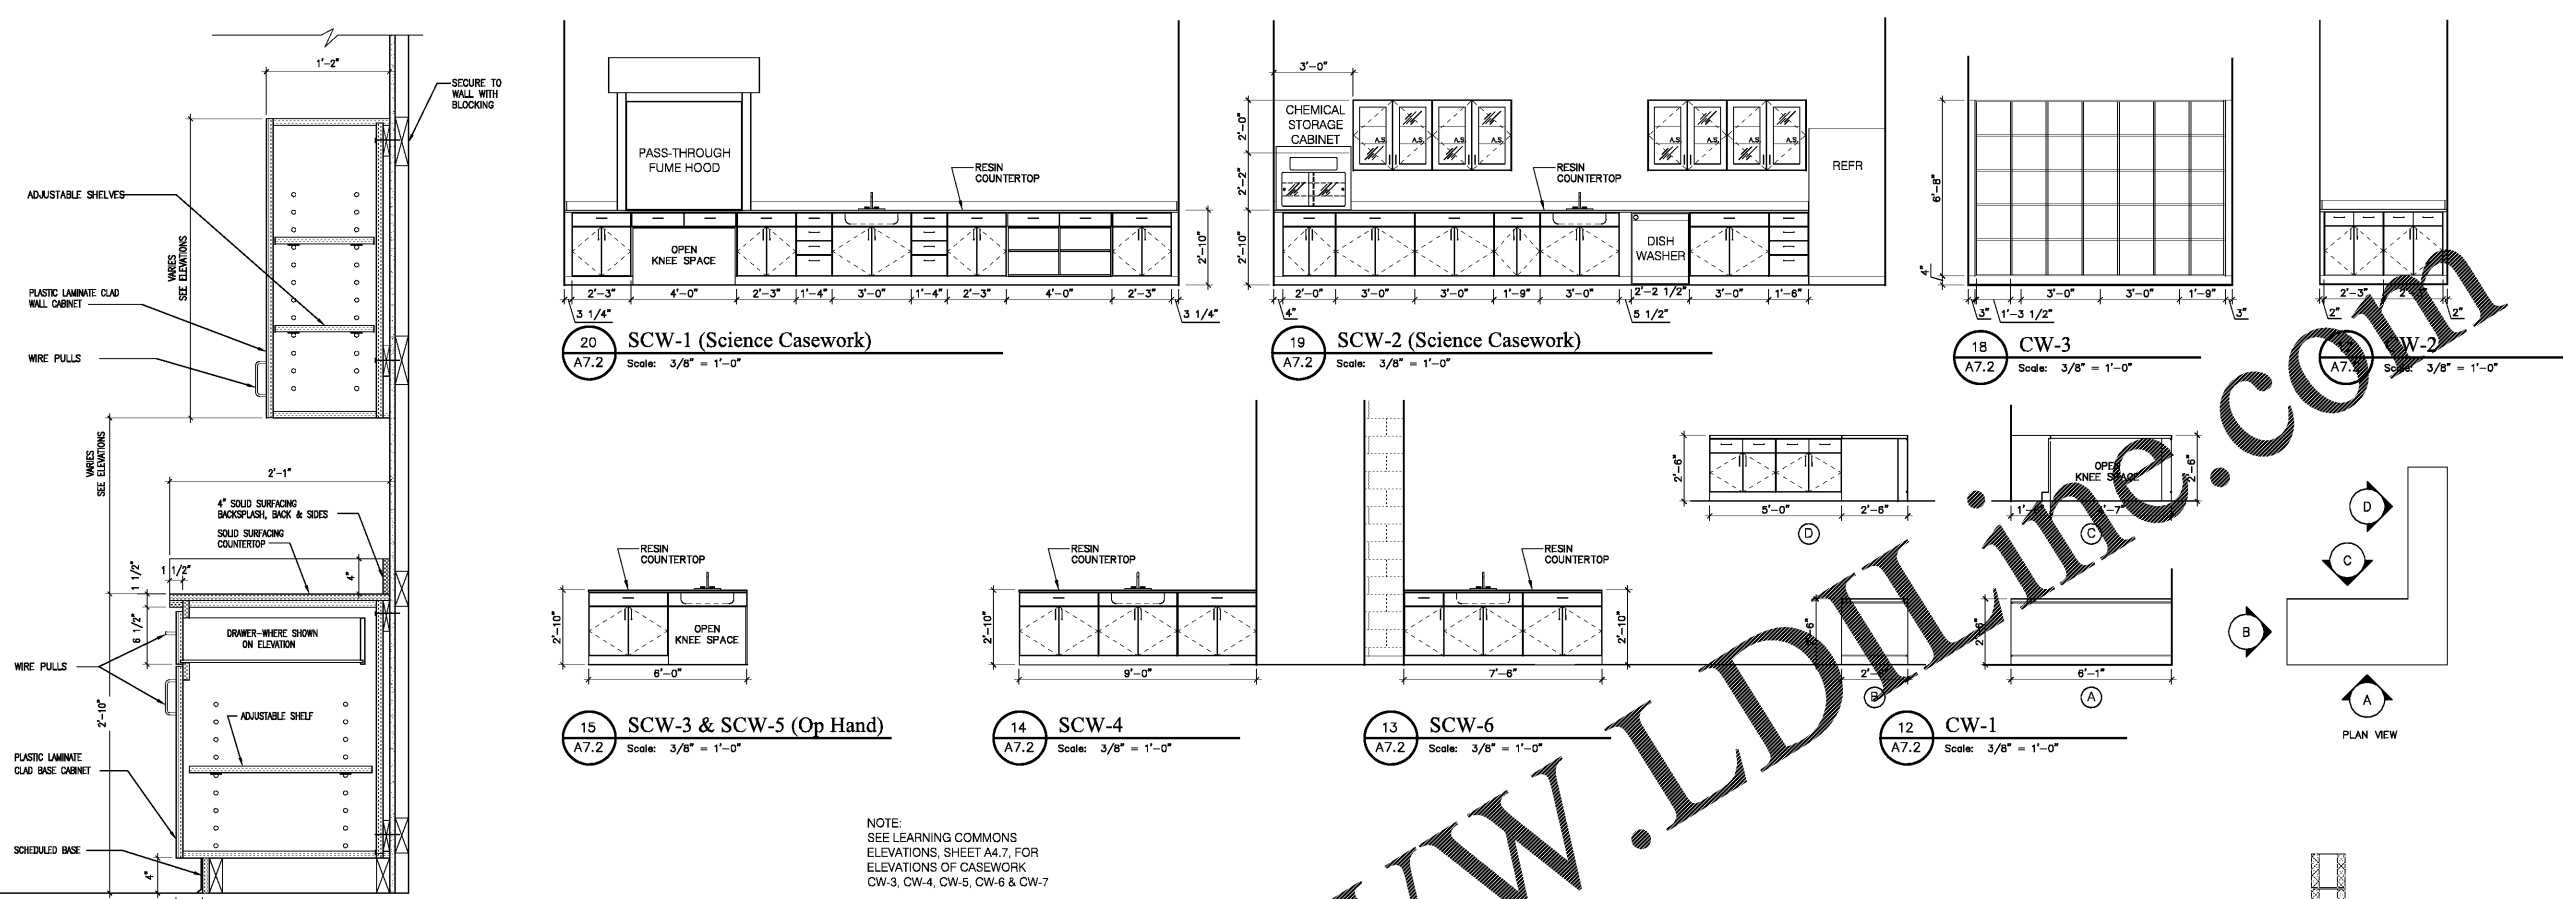


16 Typical Base and Wall Cabinet Detail
A7.2 Scale: 1 1/2" = 1'-0"

NOTE:
SEE LEARNING COMMONS
ELEVATIONS, SHEET A4.7, FOR
ELEVATIONS OF CASEWORK
CW-3, CW-4, CW-5, CW-6 & CW-7

Order Plans @

WWW.LDLINE.COM

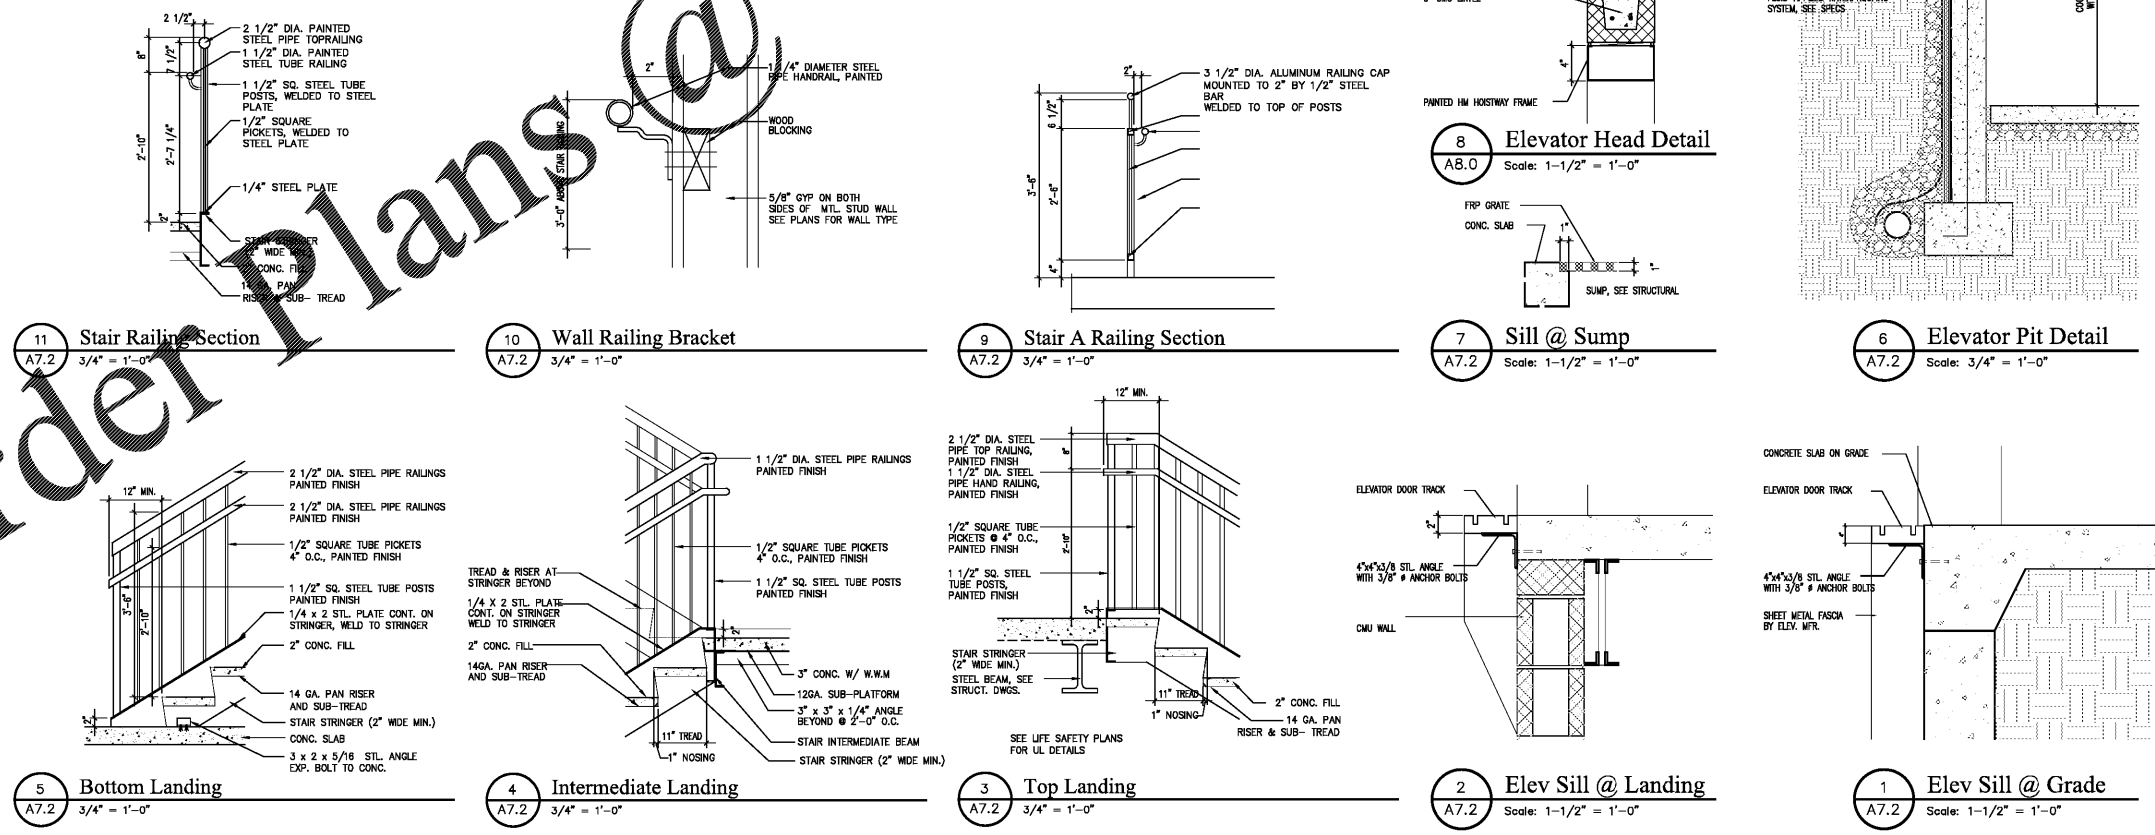

5 Bottom Landing
A7.2 Scale: 3/4" = 1'-0"

4 Intermediate Landing
A7.2 Scale: 3/4" = 1'-0"

3 Top Landing
A7.2 Scale: 3/4" = 1'-0"

2 Elev Sill @ Landing
A7.2 Scale: 1-1/2" = 1'-0"

1 Elev Sill @ Grade
A7.2 Scale: 1-1/2" = 1'-0"

The use of these plans and specifications shall be restricted to the original site for which they were prepared and maintained. They are not to be used for any other project without the express written consent of the architect. No part of these plans and specifications shall be reproduced or transmitted in any form or by any means, electronic, mechanical, photocopying, recording, or by any information storage and retrieval system, without the prior written permission of the architect.