

COPYRIGHT NOTICE:
This drawing is the property of the above
mentioned Professional and it will be used
for any purpose other than the specific
project and site named herein, and cannot
be reproduced in any manner without the
express written permission from the Professional.

ISSUE/REVISION RECORD	
DATE	DESCRIPTION
07/26/19	COORDINATION SET
02/20/19	HEALTH SUBMITTAL
04/24/19	HEALTH RESPONSE
05/03/19	PERMIT/BD SET

PROFESSIONAL SEAL

PROFESSIONAL IN CHARGE
S. KOUGAS
PROJECT MANAGER
E. ARELLANO
QUALITY CONTROL
S. KOUGAS
DRAWN BY
E. ARELLANO

PROJECT NAME
BUBBA'S 33

**GASTONIA
NORTH CAROLINA**


3287 E. FRANKLIN BLVD.




PROJECT NUMBER
20181046.0

SHEET TITLE
**FLOOR
FINISH
PLAN**

SHEET NUMBER
A14

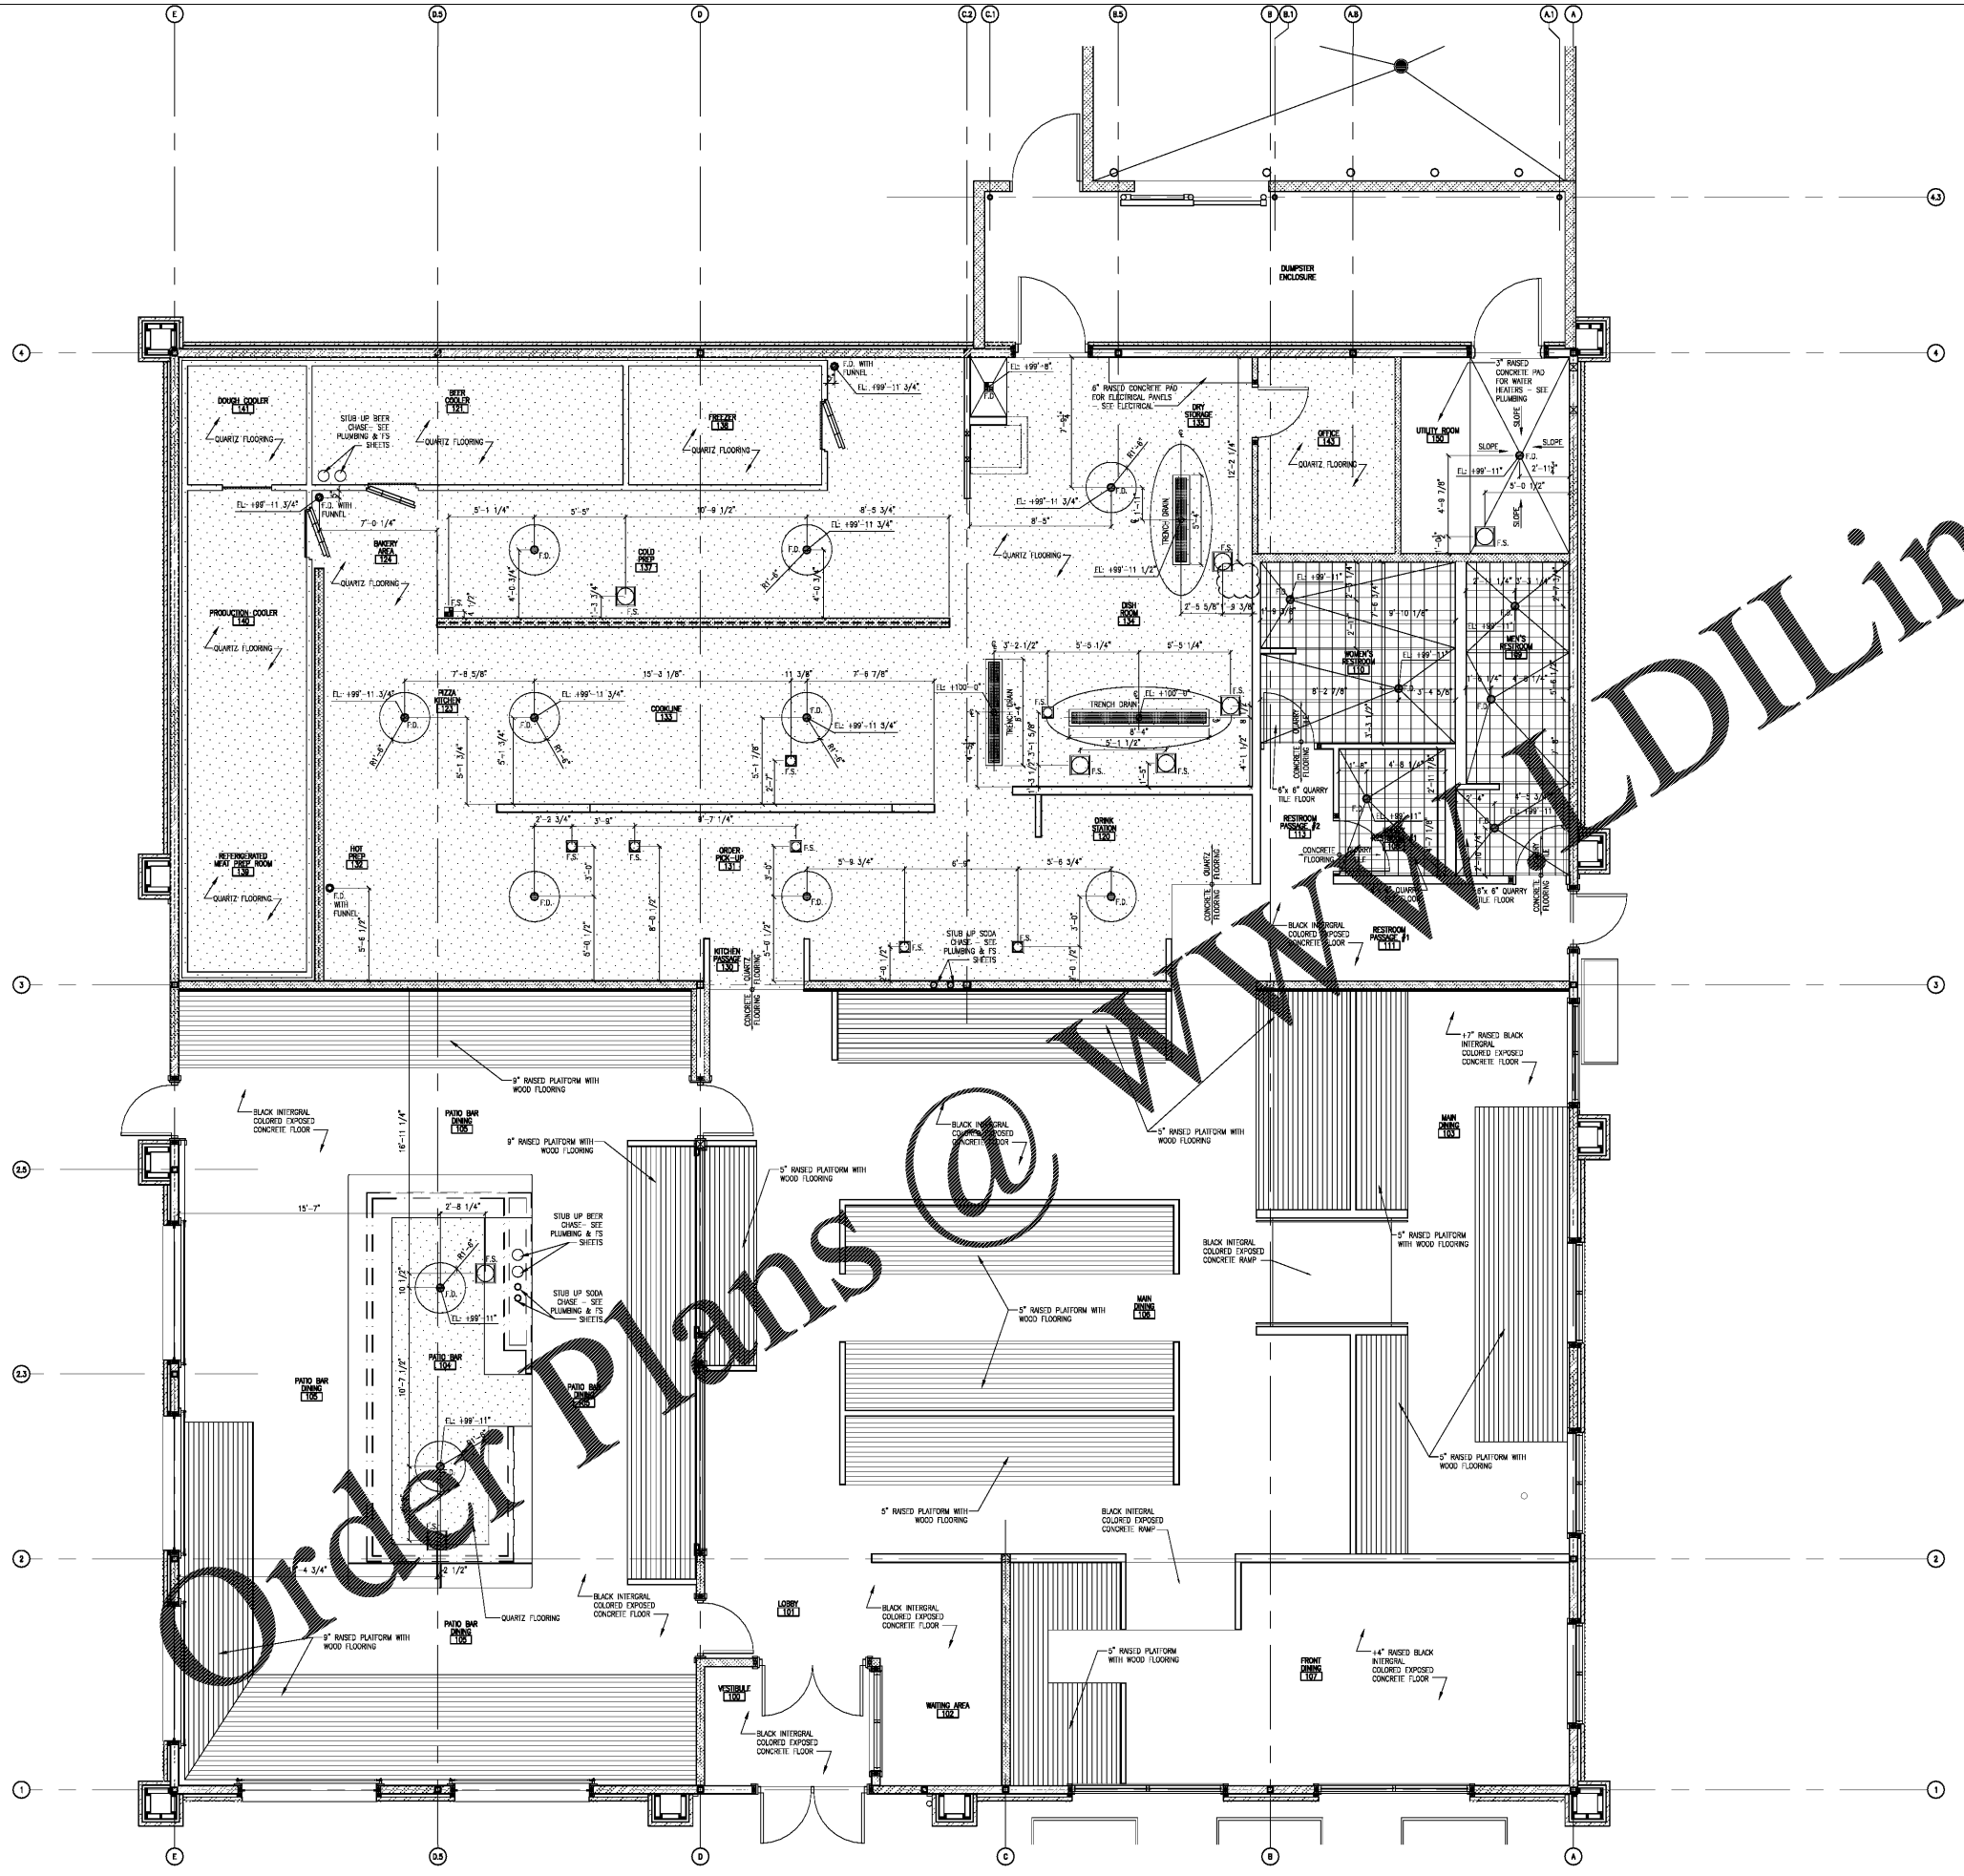

1 FLOOR FINISH PLAN
A14 SCALE: 1/4" = 1'-0" NORTH

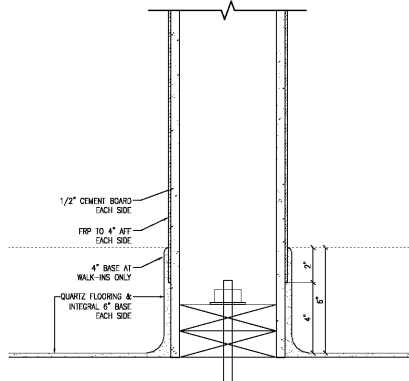

2 SILIKAL FLOORING DETAIL
A14 SCALE: 3" = 1'-0"

LEGEND	
FLOOR TYPE	DESCRIPTION
	RAISED PLATFORM WITH WOOD FLOORING
	QUARTZ FLOORING
	6\"/>

- GENERAL NOTES**
- SEE SHEET A12 FOR FLOORING SPECIFICATIONS.
 - SET DRAINS 1/8" OVER QUARTZ FLOOR PRODUCT.
 - 3/4" DIAMETER TYPICAL SLOPE 1/4" PER FOOT TOWARDS DRAIN.
 - SHOULD DISCREPANCIES OCCUR BETWEEN THIS SHEET & PLUMBING, THE PLUMBING SHALL TAKE PRECEDENCE.

Order Plans @ WWW.A14Line.com