

COPYRIGHT NOTICE
THIS DRAWING IS THE PROPERTY OF TEXAS ROADHOUSE INC. AND IS NOT TO BE USED FOR ANY PURPOSE OTHER THAN THE SPECIFIC PROJECT AND SITE NAMED HEREIN, AND CANNOT BE REPRODUCED IN ANY MANNER WITHOUT THE EXPRESS WRITTEN PERMISSION FROM TEXAS ROADHOUSE INC.




PERMIT/BID SET
05.03.2019

DRAWN BY: KMS
CHECKED BY:
REVISIONS: 1

THE CONSTRUCTION DOCUMENTS SHALL CONSIST OF ALL DRAWINGS, SPECIFICATIONS, SURVEYS, SOIL REPORTS, ADDENDUMS AND OTHER DOCUMENTS REFERENCED HEREIN. THE CONTRACTOR SHALL BE RESPONSIBLE FOR OBTAINING ALL NECESSARY PERMITS AND FOR VERIFYING THE ACCURACY OF ALL INFORMATION PROVIDED BY THE ARCHITECT. 


SHEET TITLE
EQUIPMENT ELEVATIONS

SHEET #
EQ-3.0

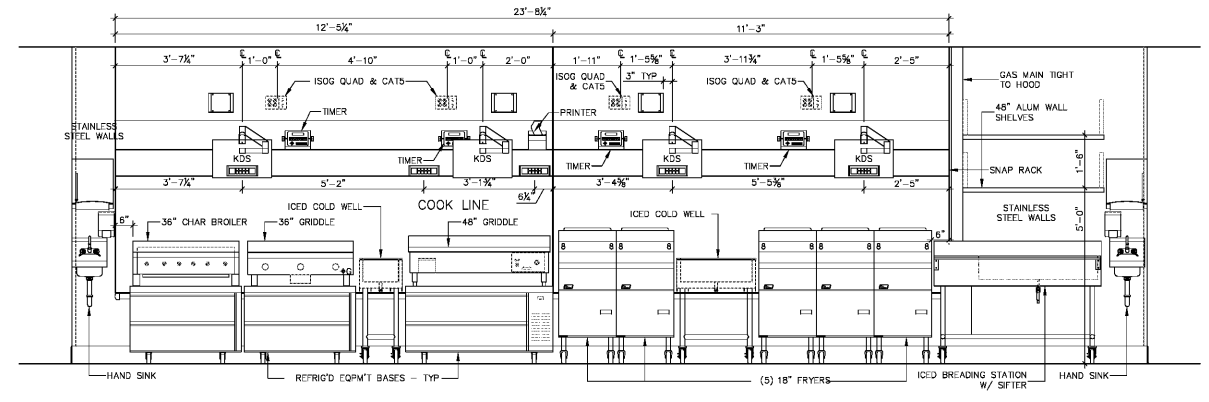


COOKLINE ELEVATION
SCALE: 3/8" = 1'-0"

1

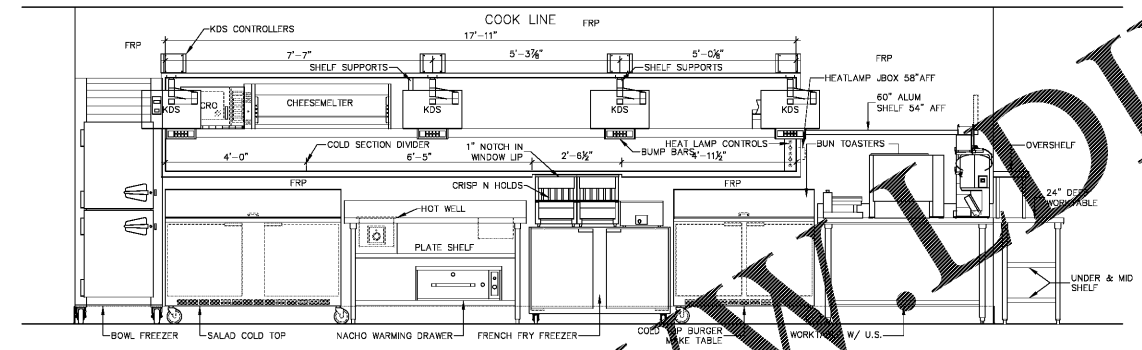


COOKLINE ELEVATION
SCALE: 3/8" = 1'-0"

2

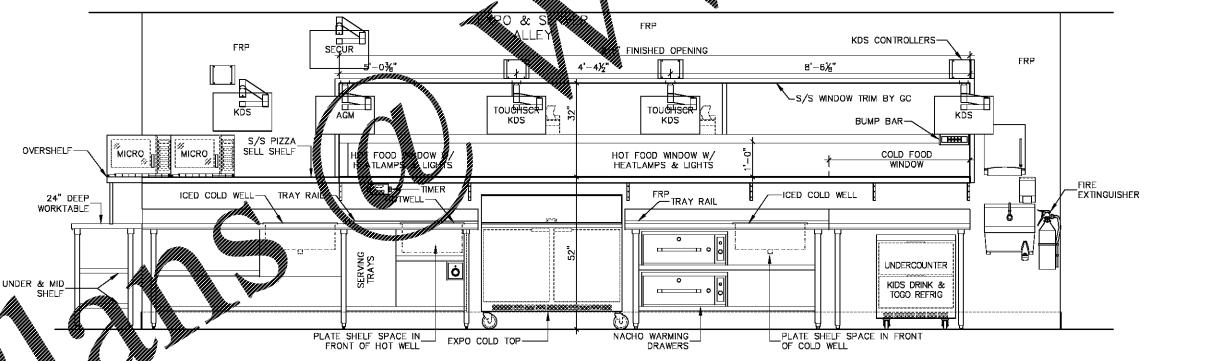

EXPO ALLEY ELEVATION
SCALE: 3/8" = 1'-0"

3

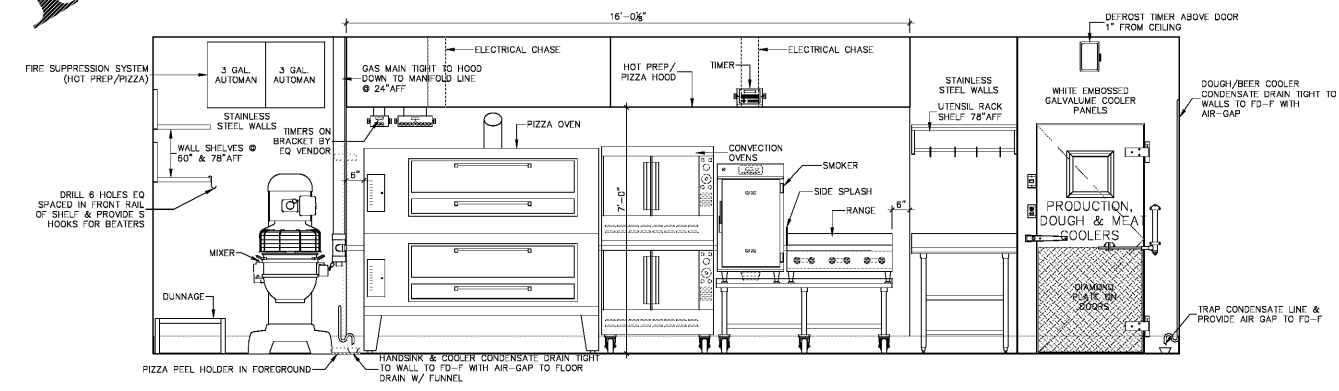

BAKERY/HOT PREP/PIZZA ELEVATION
SCALE: 3/8" = 1'-0"

4

Order Plans
WWW.LDILine.com