

COPYRIGHT NOTICE
 THIS DRAWING IS THE PROPERTY OF TEXAS ROADHOUSE INC. AND IS NOT TO BE USED FOR ANY PURPOSE OTHER THAN THE SPECIFIC PROJECT AND SITE NAMED HEREIN, AND CANNOT BE REPRODUCED IN ANY MANNER WITHOUT THE EXPRESS WRITTEN PERMISSION FROM TEXAS ROADHOUSE INC.



Bubba's
 PIZZA • WINGS • BEER
 33
 EAST FRANKLIN BLVD & ARMSTRONG PARK RD
 GASTONIA, NC


PERMIT/BID SET
 05.03.2019

DRAWN BY: KMS
CHECKED BY:
REVISIONS:

THE CONSTRUCTION DOCUMENTS SHALL CONSIST OF ALL DRAWINGS, SPECIFICATIONS, SURVEYS, SOIL REPORTS, ADDENDA AND OTHER DOCUMENTS REFERENCED HEREIN. THESE DOCUMENTS SHALL BE TAKEN SEPARATELY OR IN WHOLE. NONE OF THIS INFORMATION OR DRAWING SHEETS SHALL BE RESPONSIBLE TO REVIEW THE ENTIRE SET OF CONSTRUCTION DOCUMENTS TO DETERMINE THE PARTICULAR SCOPE OF WORK. ANY ATTENTION OF THE ARCHITECT PRIOR TO SUBMITTING A BID SHALL BE INTERPRETED AT THE SOLE DISCRETION OF THE ARCHITECT.


SHEET TITLE
 EQUIPMENT ELEVATIONS

SHEET #
 EQ-3.1

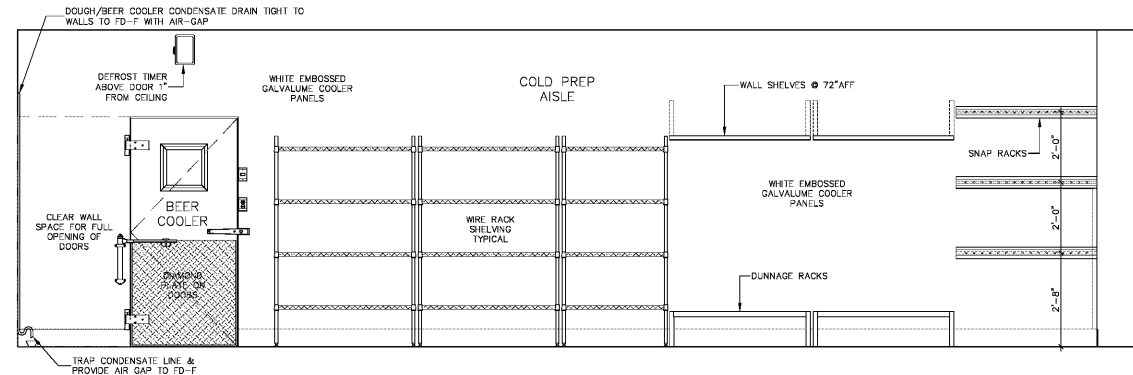


COLD PREP ELEVATION
 SCALE: 1/2" = 1'-0"

5

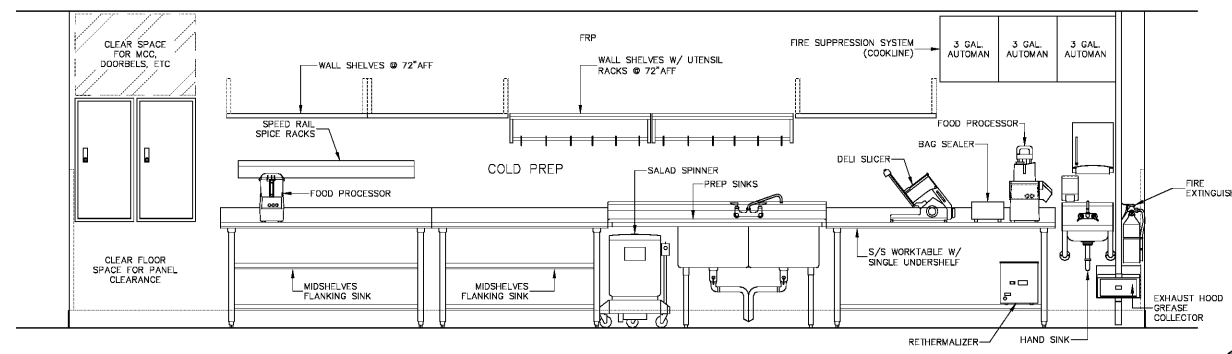


COLD PREP ELEVATION
 SCALE: 1/2" = 1'-0"

6

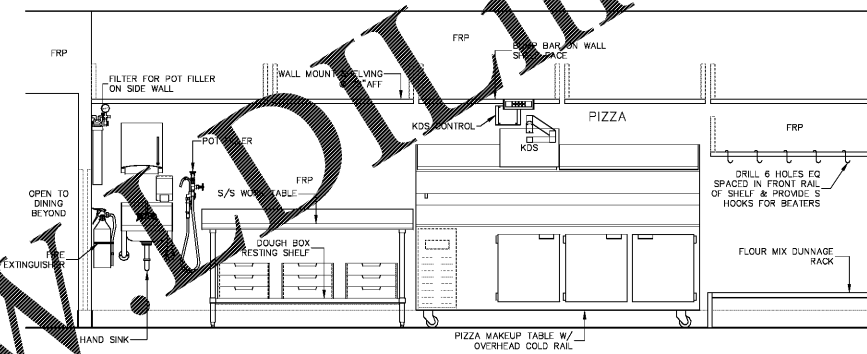


PIZZA ELEVATION
 SCALE: 1/2" = 1'-0"

7

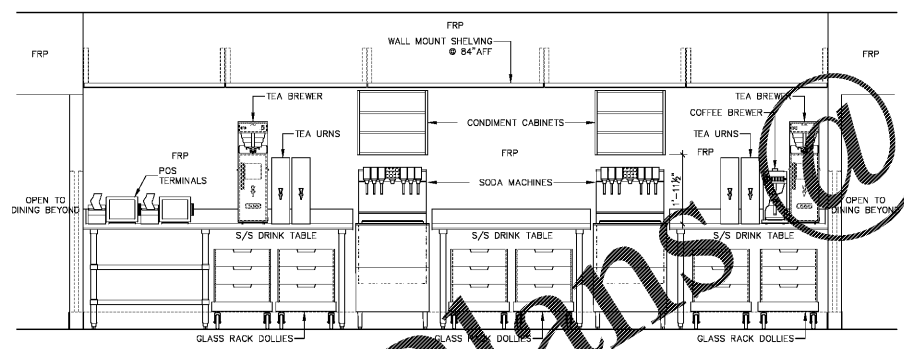


SERVER ALLEY ELEVATION
 SCALE: 1/2" = 1'-0"

8

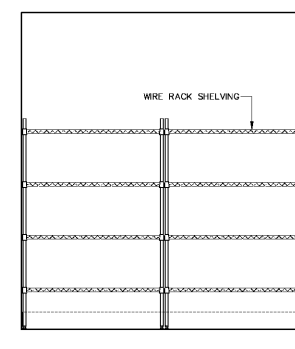


COLD PREP ALCOVE ELEVATION
 SCALE: 1/2" = 1'-0"

A

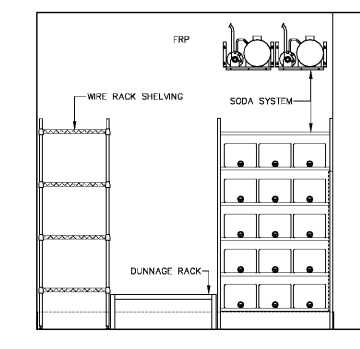


B

9

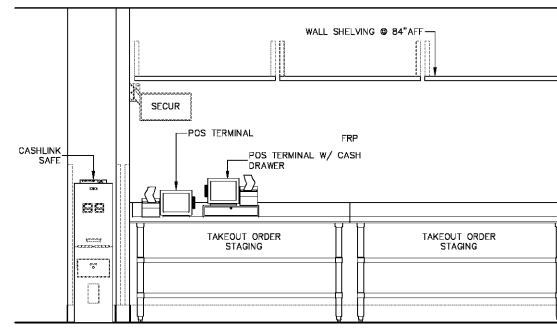

SERVER STATION ELEVATION
 SCALE: 1/2" = 1'-0"

A

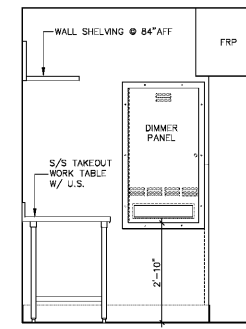

B

10

Order Plans @ WWW.WDLine.com