

XXXXXXXX.X

COPYRIGHT NOTICE

THIS DRAWING IS THE PROPERTY OF TEXAS ROADHOUSE INC. AND IS NOT TO BE USED FOR ANY PURPOSE OTHER THAN THE SPECIFIC PROJECT AND SITE NAMED HEREIN, AND CANNOT BE REPRODUCED IN ANY MANNER WITHOUT THE EXPRESS WRITTEN PERMISSION FROM TEXAS ROADHOUSE INC.



PERMIT/BID SET
05.03.2019

DRAWN BY: KMS
CHECKED BY:
REVISIONS: 1

THE CONSTRUCTION DOCUMENTS SHALL CONSIST OF ALL DRAWINGS, SPECIFICATIONS, SURVEYS, SOLE REPORTS, ADDENDUMS AND OTHER DOCUMENTS REFERENCED HEREIN. THESE DOCUMENTS SHALL BE TAKEN SEPARATELY OR IN WHOLE. NONE OF THIS INFORMATION OR DRAWING SHEETS SHALL BE REPRODUCED OR TRANSMITTED IN ANY FORM OR BY ANY MEANS, ELECTRONIC OR MECHANICAL, INCLUDING PHOTOCOPYING, RECORDING, OR BY ANY INFORMATION STORAGE AND RETRIEVAL SYSTEM, WITHOUT THE EXPRESS WRITTEN PERMISSION OF THE ARCHITECT. THE ARCHITECT SHALL BE RESPONSIBLE TO DETERMINE THE PARTICULAR SCOPE OF WORK. ANY CHANGES TO THE CONSTRUCTION DOCUMENTS SHALL BE THE RESPONSIBILITY OF THE ARCHITECT. ATTENTION OF THE ARCHITECT PRIOR TO SUBMITTING A BID SHALL BE INTERPRETED AT THE SOLE DISCRETION OF THE ARCHITECT.

SHEET TITLE

CABLE TV
CONDUIT
LAYOUT


SHEET #

FS-2.3

CABLE TV CONDUIT NOTES & LEGEND:

- MINIMUM 1" RIGID EMT REQUIRED FOR ALL CONDUIT (NO FLEX)
- NO MORE THAN (4) 90° BENDS PER RUN. ALL BENDS TO BE SWEEPS, NOT HARD 90°
- ALL CONDUIT TO HAVE PULL STRING INSTALLED BY E.C.
- ALL CONDUIT TERMINATES INTO 48"X60"X16" WIREWAY RECESSED IN WALL BEHIND AV RACK.
- BOTTOM OF WIREWAY TO BE 4" PFT
- CONDUIT TO ENTER WIREWAY FROM ABOVE OR BELOW ONLY
- AV-30 IS CONDUIT TO ROOF TOP SATELLITE DISH
- AV-32 & AV-33 ARE CONDUITS FOR AUDIO CABLING TERMINATED ABOVE CEILING OF BAR
- AV-32 & AV-33 ARE CONDUIT FOR CONTROL SYSTEM WIRING TERMINATED ABOVE CEILING OF BAR
- AV-41 IS CONDUIT TO IT RACK IN OFFICE
- AV-42 IS CONDUIT TO FIRE ALARM CONTROL PANEL FOR EMERGENCY AUDIO OVERRIDE

- AV-# CONDUIT END USER
- C1 5"X10" OUT - NO J-BOX
- C3 48" J-BOX WITH SINGLE GANG ADAPTER RING
- C6 1.5" ROOF PENETRATION WITH WEATHERHEAD

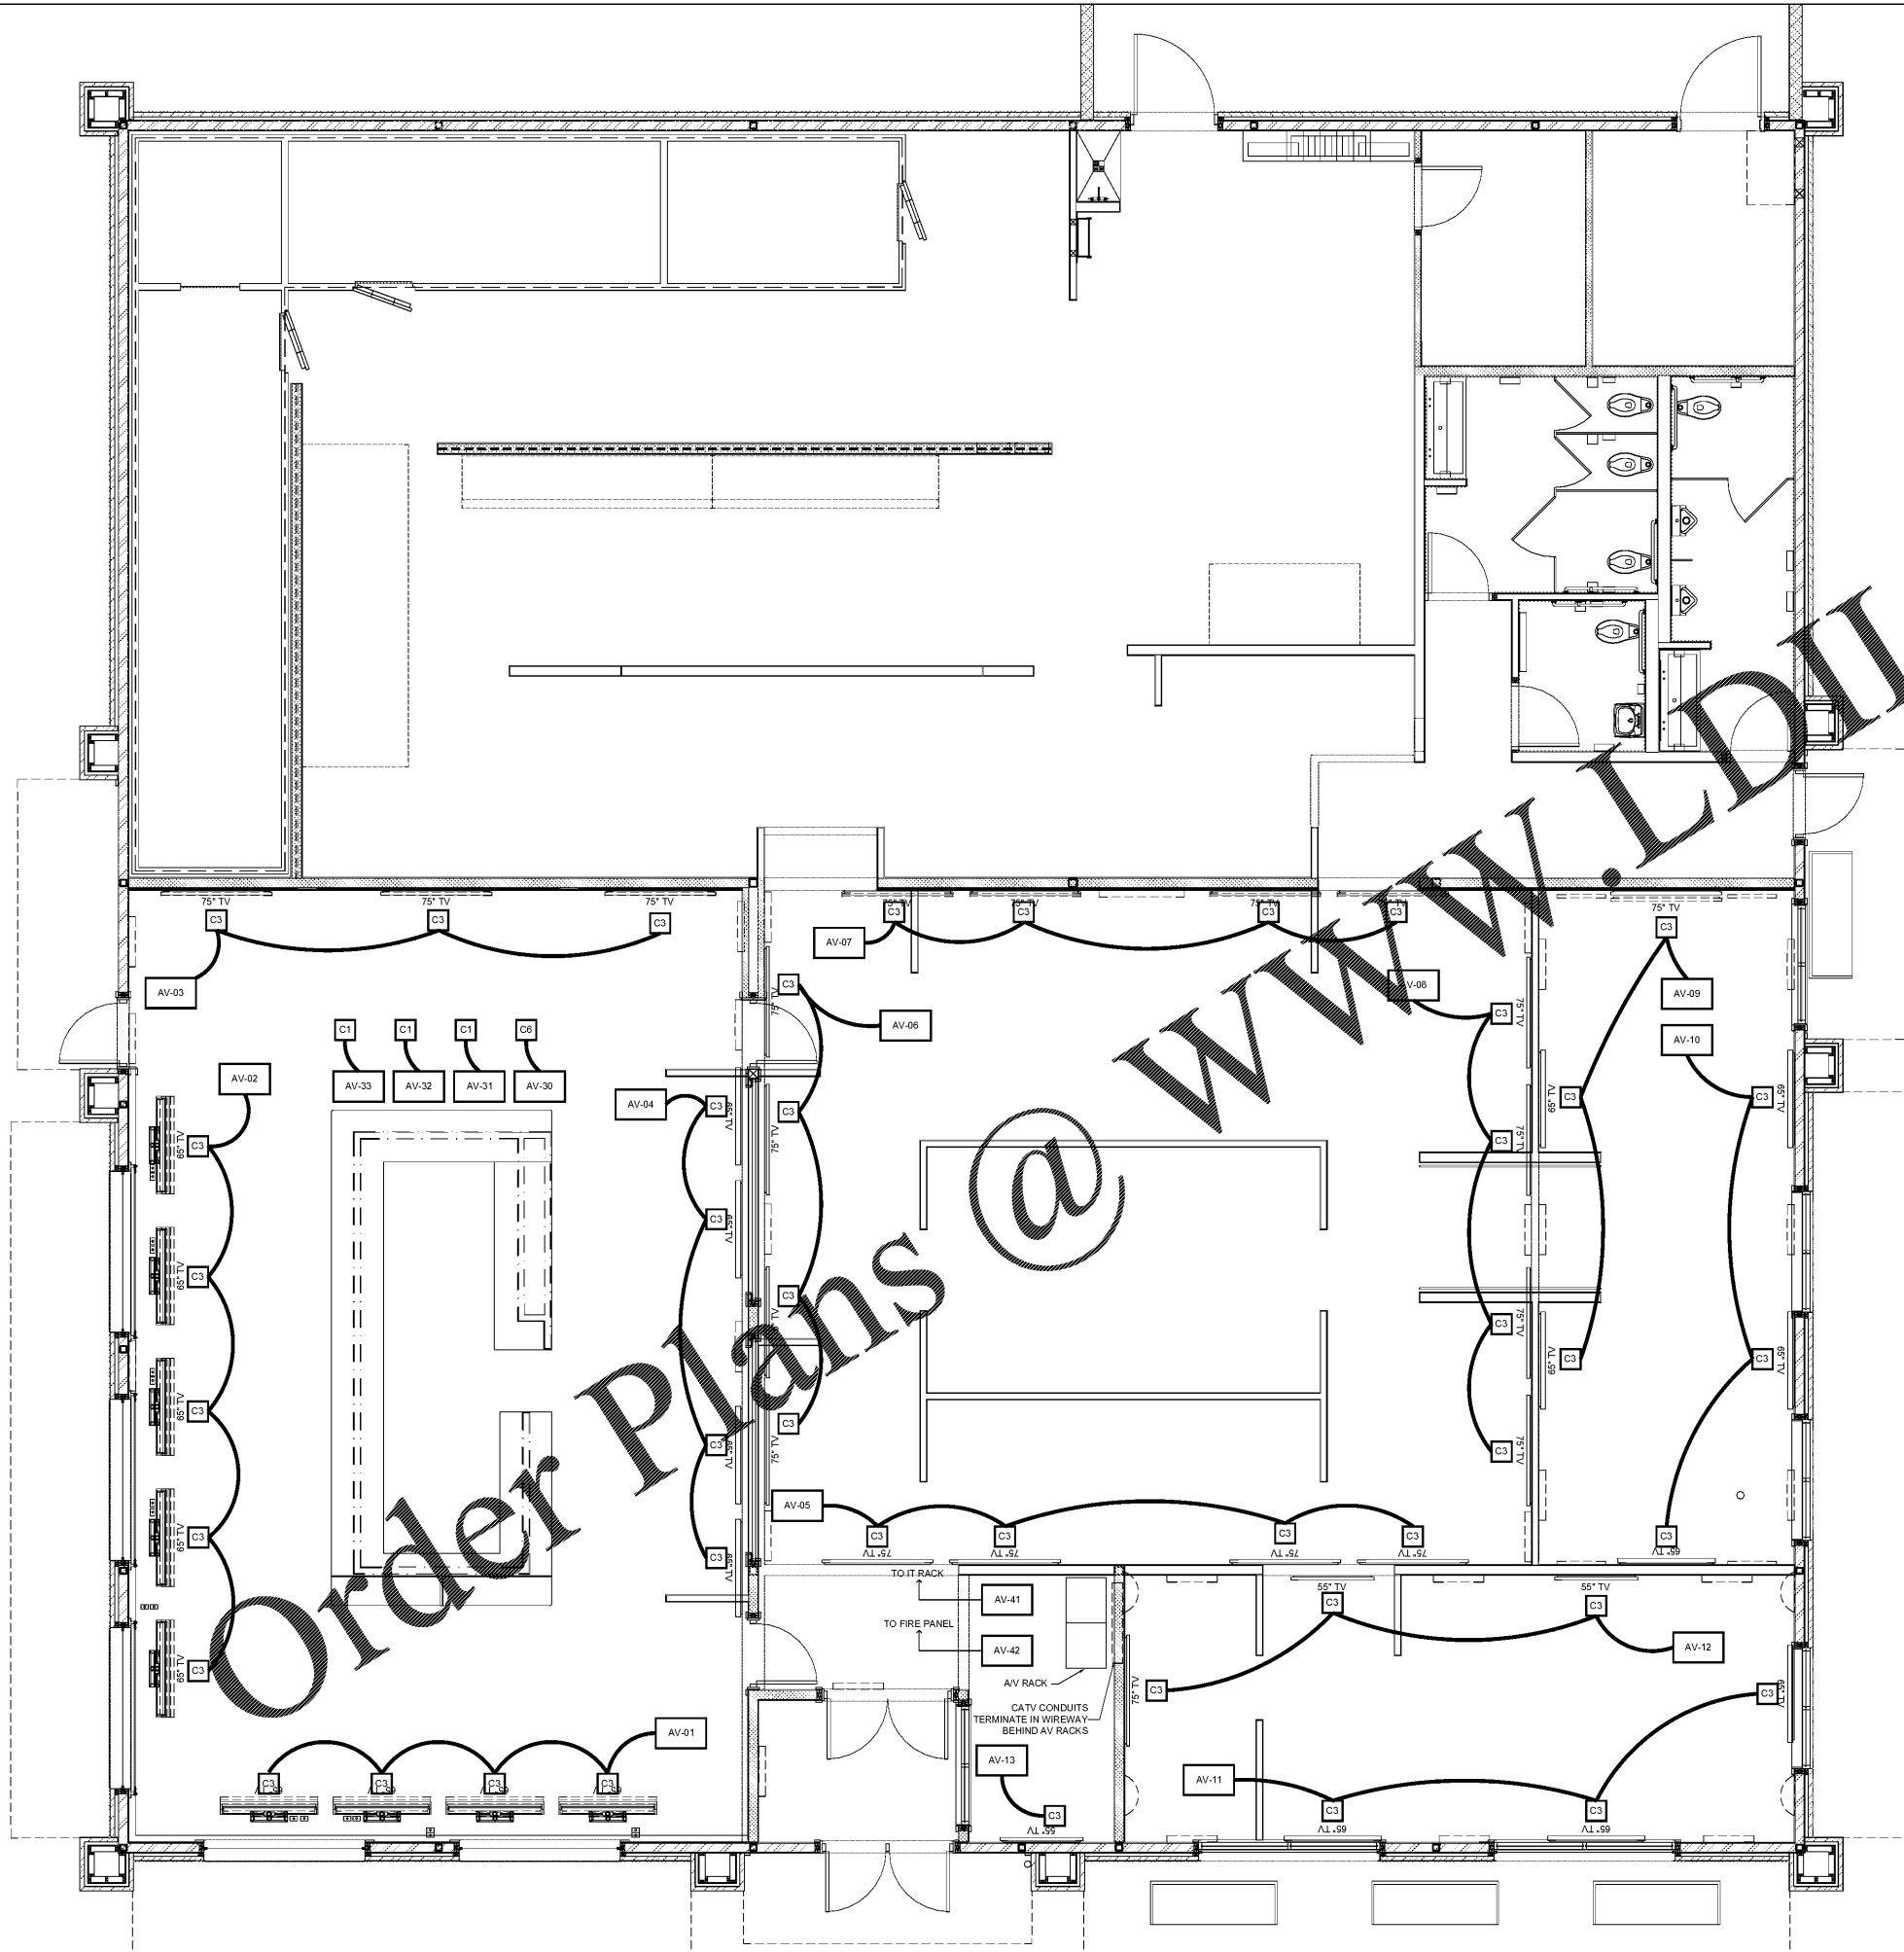

Order Plans @ WWW.LDLine.com