

**HERNDON
HOMES -
BLOCK 3**

SENIOR BUILDING
CAMERON MADISON ALEXANDER
BLVD & NEW STREET
ATLANTA, GA, 30318

OWNER / DEVELOPER
PENNROSE
267.386.8668

STRUCTURAL ENGINEER
MMSA
404.997.6799

MEPFP ENGINEER
JORDAN & SKALA ENGINEERS
770.447.5547

CONSULTING ENGINEER
MIKE NORMAN
404.730.8400

CIVIL ENGINEER
THOMPSON EHLE COMPANY
404.266.1400

LANDSCAPE ENGINEER
LORD AECK SARGENT
877.929.1400


INTERIOR DESIGNER
SHAPE
404.845.6468



Key Plan

Issue	
NO.	DATE

Revisions	
NO.	DATE

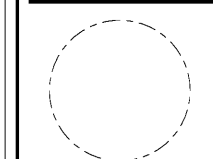


**ENLARGED
PLANS,
ELEVATIONS &
DETAILS**


PRINCIPAL IN CHARGE RSW, BEO	
PROJECT ARCHITECT RSW	
DRAWN TM, CA, AC, ES, AE	
DATE 10/02/2018	APPROVED RSW
SCALE: As indicated	JOB NO. 15297.61

DRAWING NO.
ID110


BID / PERMIT SET - 05/03/2019

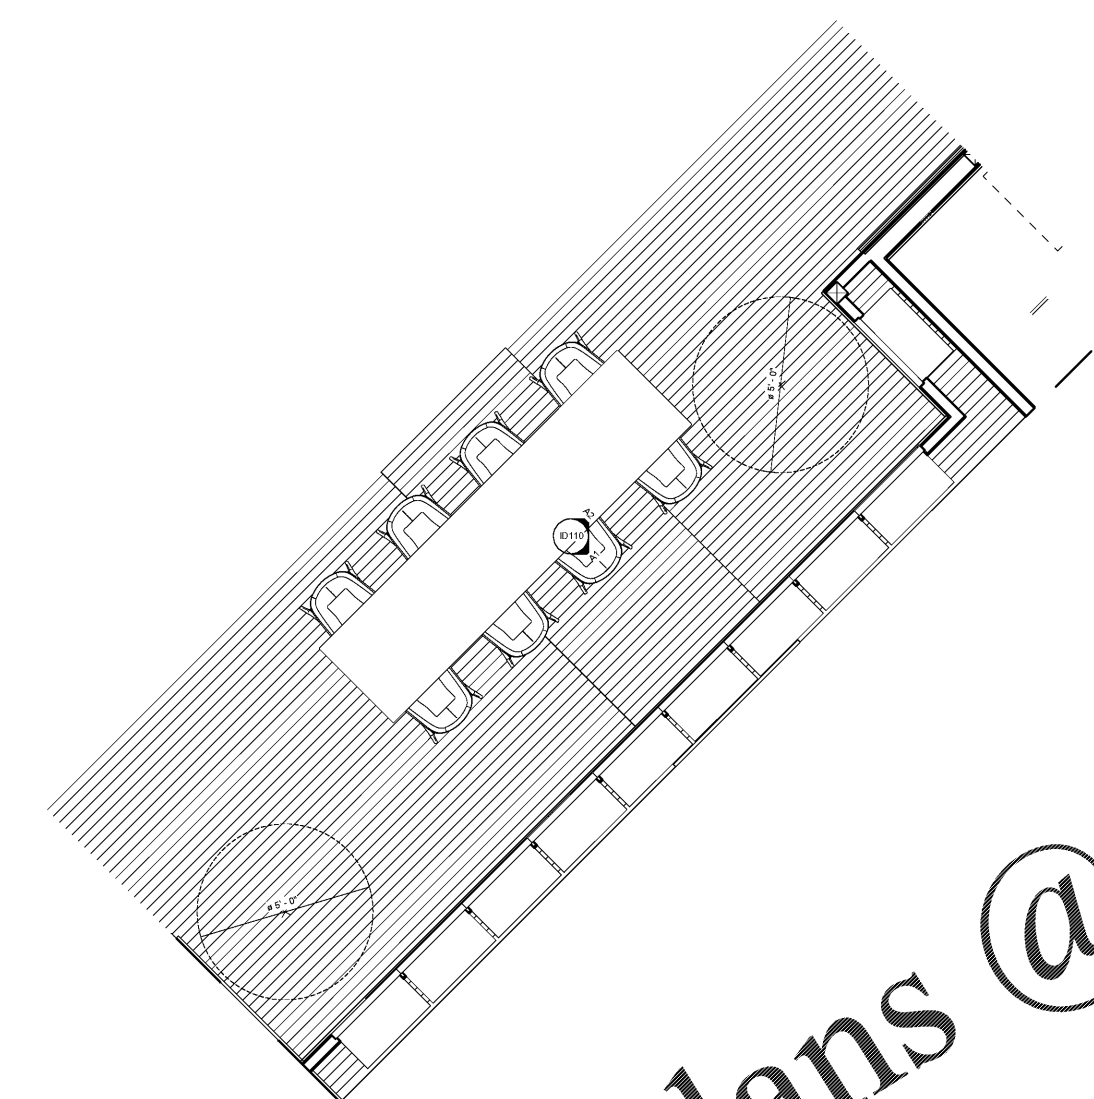


A GROUND FLOOR - MAIL ROOM
1/2" = 1'-0"

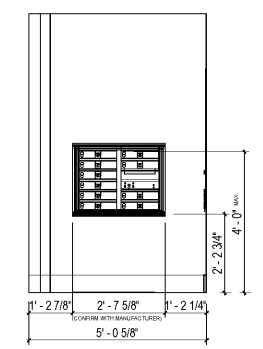


A2 MAIL ROOM B
1/2" = 1'-0"

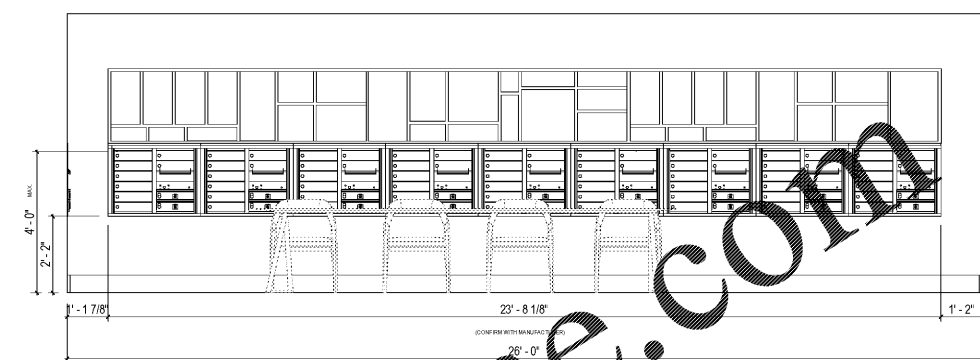


A1 MAIL ROOM A
1/2" = 1'-0"

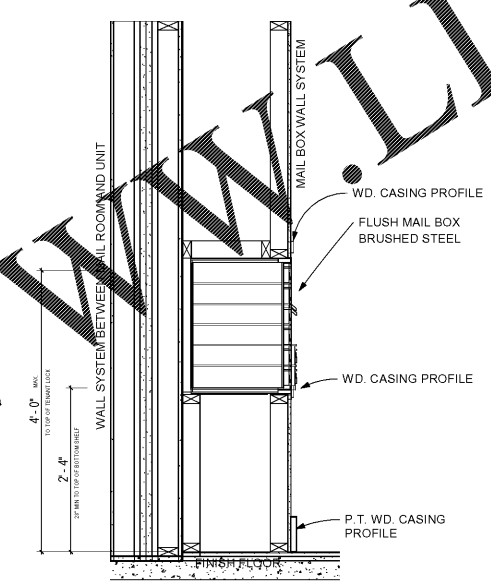


1 MAIL BOX SECTION DETAIL
1" = 1'-0"

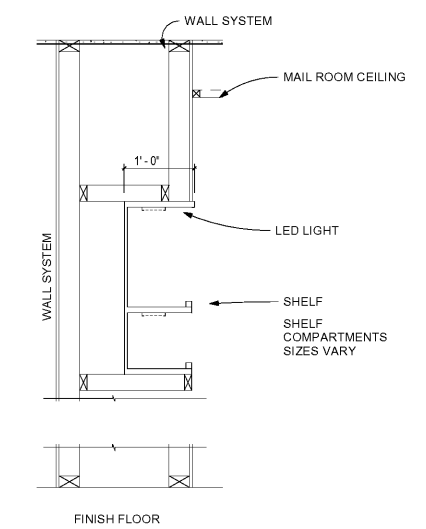

2 BUILT-IN SHELF SECTION
1" = 1'-0"

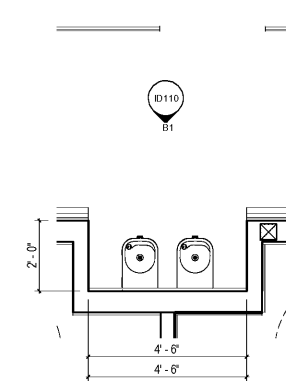

B GROUND FLOOR WATER FOUNTAIN
1/2" = 1'-0"

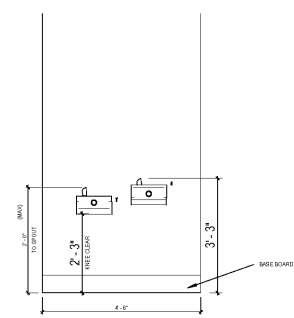

B1 WATER FOUNTAIN ELEVATION
1/2" = 1'-0"

Order Plans @ WWW.LDILine.com