



FRONT SERVING COUNTER | TEA CART 3/4"-1'-0" M2.2


FRONT SERVING COUNTER | SODA MACHINE 3/4"-1'-0" M2.1

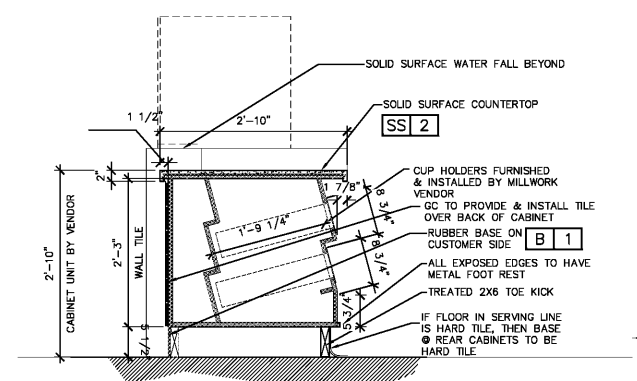

FRONT SERVING COUNTER | CUP DISPENSER 3/4"-1'-0" M2.4

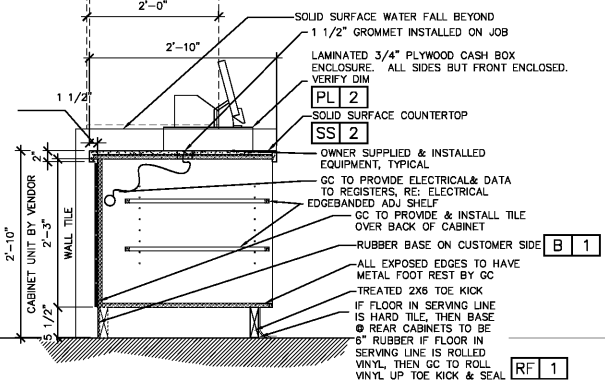


FRONT SERVING COUNTER | CASH REGISTER 3/4"-1'-0" M2.3

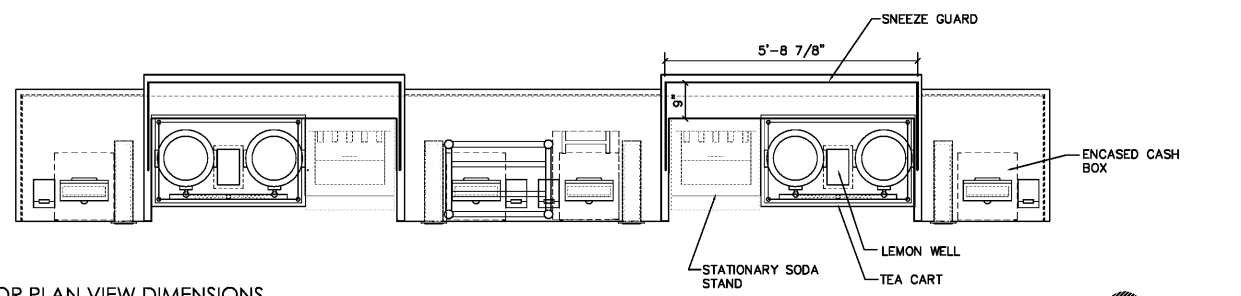


REFER TO A1.5 FOR PLAN VIEW DIMENSIONS

FRONT SERVING COUNTER | PLAN 1/2"-1'-0" M2

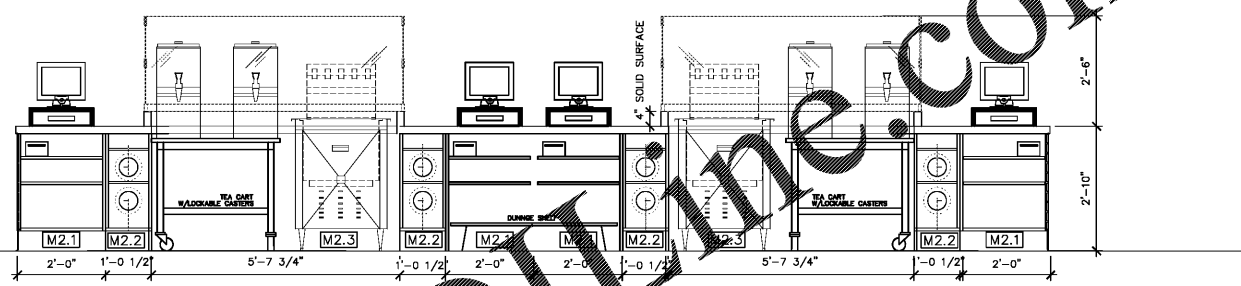


FRONT SERVING COUNTER | ELEVATION 1/2"-1'-0" M2

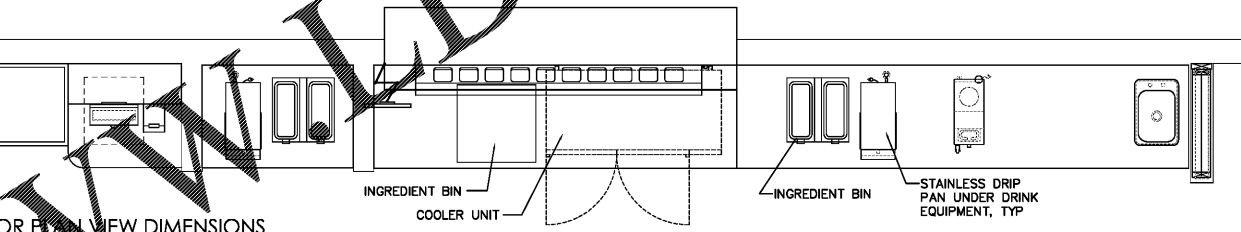


REAR SERVING COUNTER | PLAN 1/2"-1'-0" M3


REFER TO A1.5 FOR PLAN VIEW DIMENSIONS

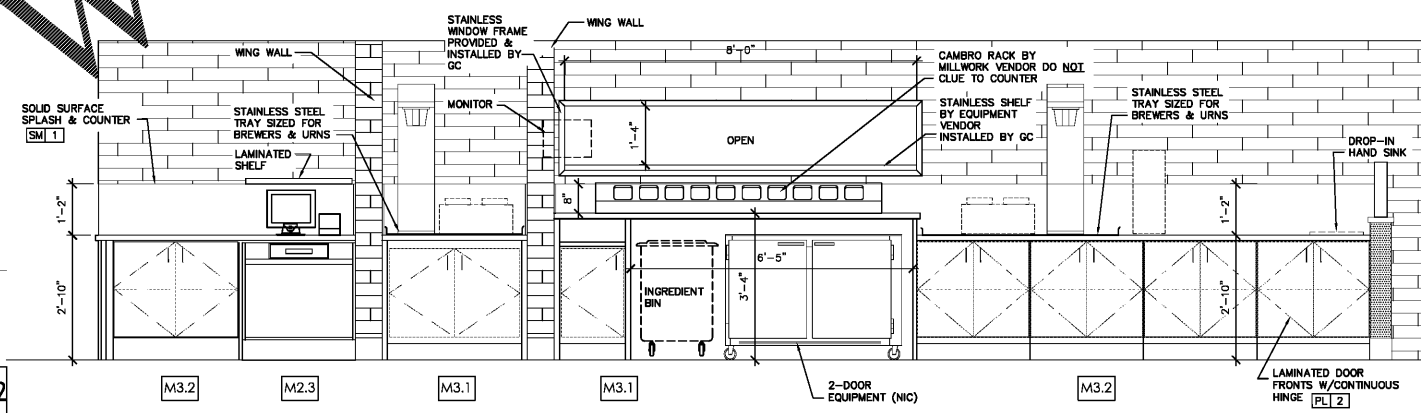


REAR SERVING COUNTER | ELEVATION 1/2"-1'-0" M3

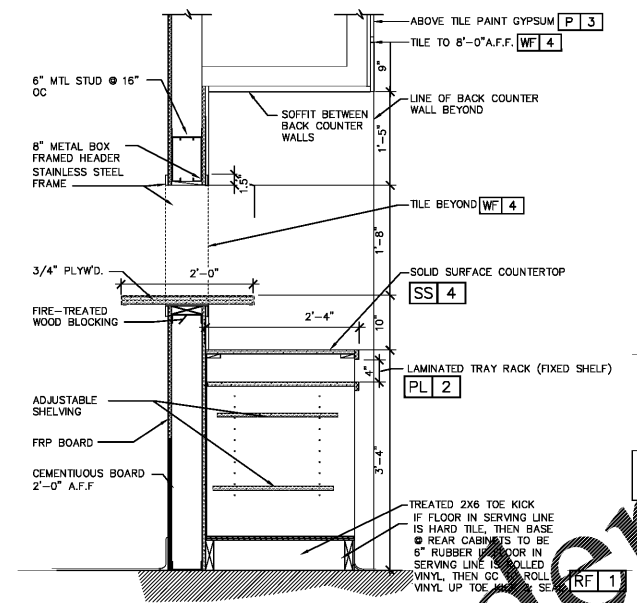


REAR SERVING COUNTER | MASS-TERM 3/4"-1'-0" M3.1

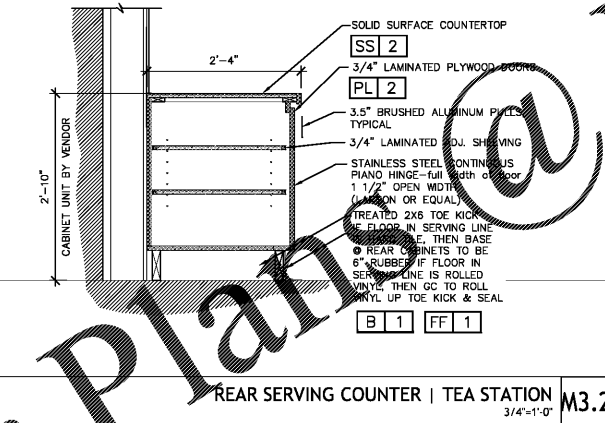

REAR SERVING COUNTER | TEA STATION 3/4"-1'-0" M3.2

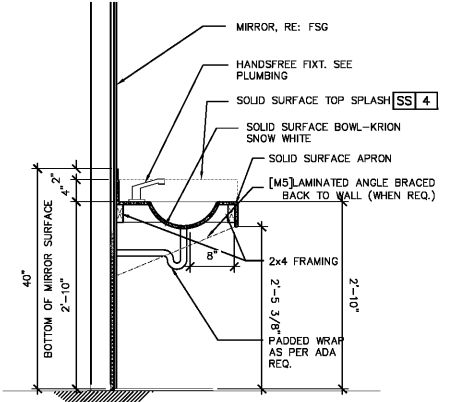

RESTROOM | LAVATORY 3/4"-1'-0" M5

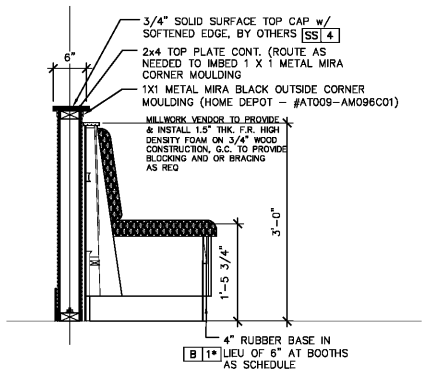

BOOTH/BANQUETTE 3/4"-1'-0" M8

GENERAL NOTES	
1	ALL DOORS TO HAVE ANODIZED ALUMINUM CONTINUOUS HINGES
2	ALL COUNTERTOPS TO BE CONSTRUCTED OF MARINE GRADE PLYWOOD
3	ALL AREAS NEAR WATER SOURCE TO BE MARINE GRADE PLYWOOD
4	REFER TO FINISH SCHEDULE, FINISH PLAN AND ELEVATIONS FOR APPLIED FINISHES.
5	CONTRACTOR TO COORDINATE PLACEMENT OF ANY REQUIRED BLOCKING
6	DIMENSIONS ON MILLWORK DETAILS ARE FINISH TO FINISH
7	ALL WALL, FLOOR & CEILING PENETRATIONS SHALL BE SEALED AIR TIGHT AND "RODENT PROOF." THIS SHALL INCLUDE ALL OPENINGS FOR REFRIGERATION AND ELECTRICAL LINES ENTERING COOLER/FREEZER ROOM

2019 ALL RIGHTS RESERVED BY ODOM ARCHITECTS, P.C. UNAUTHORIZED USE OR REPRODUCTION IS PROHIBITED WITHOUT WRITTEN CONSENT FROM ODOM ARCHITECTS, P.C.

McAlister's Deli | Milledgeville
 McALISTER'S DELI
 114 Roberson Mill Road
 Milledgeville, Georgia 31061

PROJECT 0702.0219 MCD# V4
 CONSTRUCTION DOCUMENTS 05.31.19



Anaela Marie
ODOM
 Architect
 4877 Pecan Ridge E. Mobile, AL 36619
 T: 251.607.0709 F: 251.607.0720
 odom@odomarchitects.com

SHEET: MILLWORK DETAILS

A6.0