


© 2008 Arbor Engineering, Inc. This drawing is the property of Arbor Engineering, Inc. and is furnished with the condition that it is not to be altered without the written authorization of Arbor Engineering, Inc. Reproduction or use of this drawing without the written authorization of Arbor Engineering, Inc. is prohibited. This drawing is not to be used for any project not specifically designed herein.

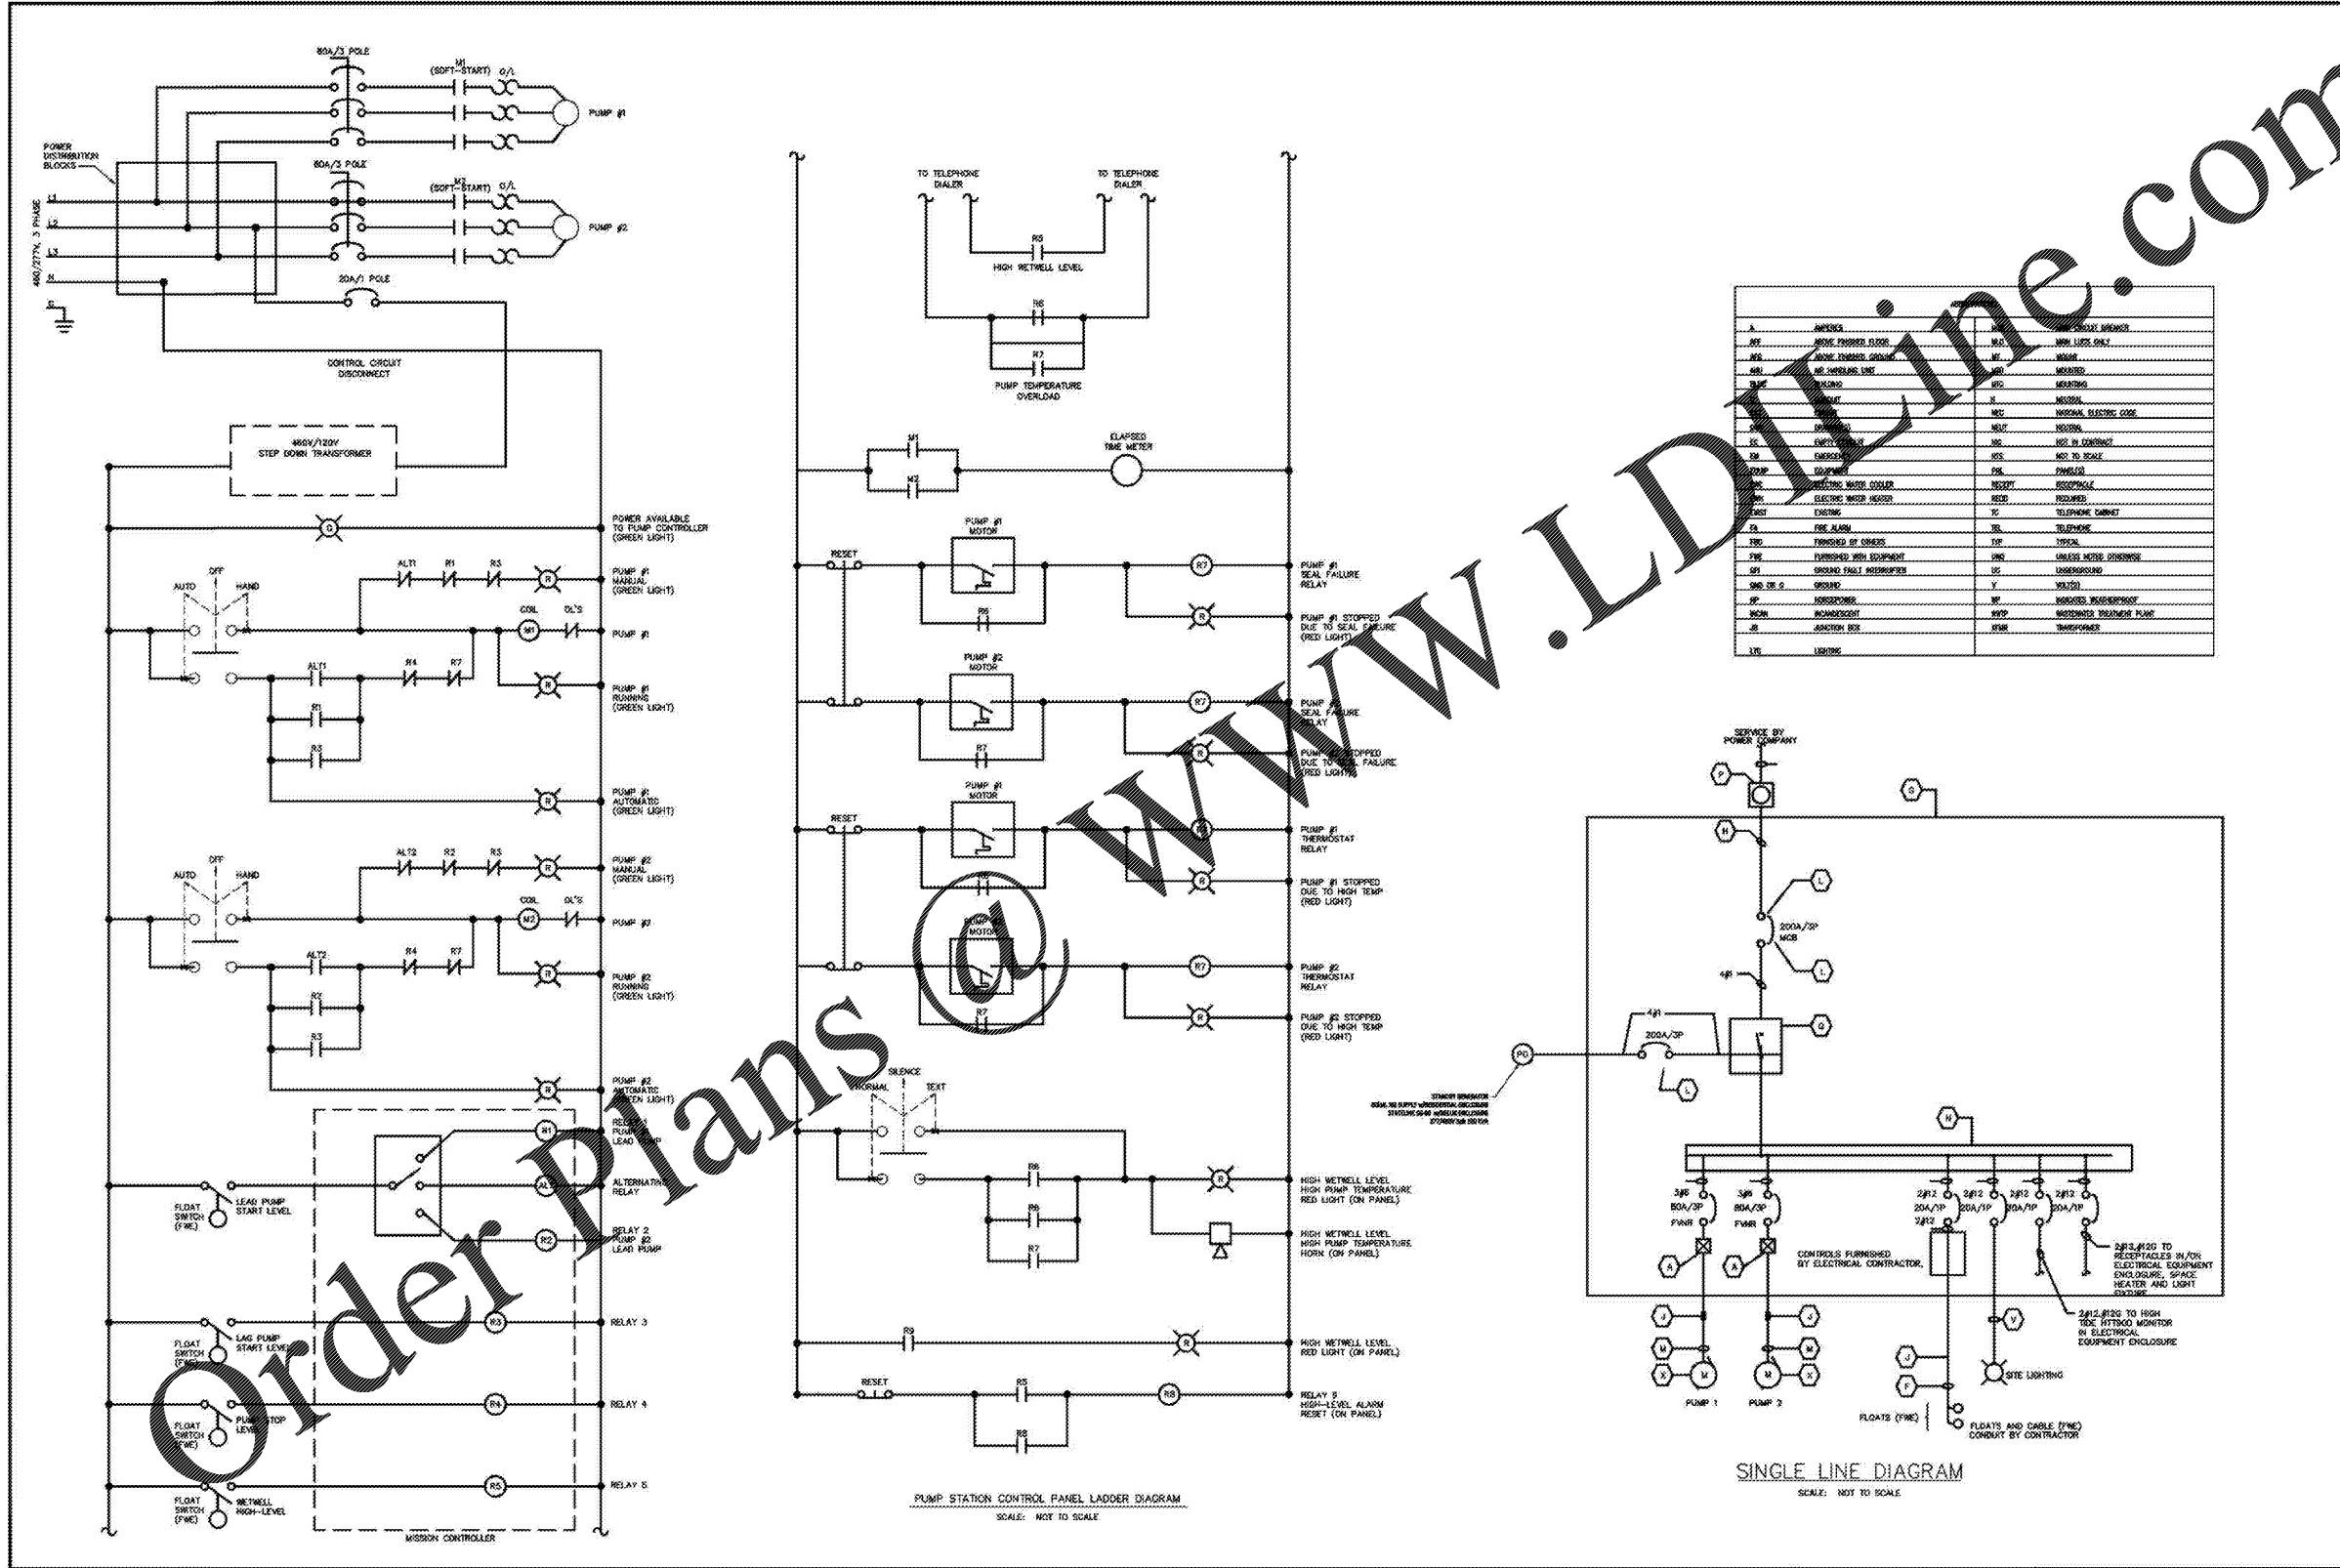

NO.	REVISION	DATE	BY
A	ISSUED FOR PERMITS AND BIDS	02 FEB 2017	AM
B	ISSUED FOR PERMITS AND BIDS	02 FEB 2017	AM
SCALE: AS SHOWN

Arbor Engineering, Inc.
Box 283 Greenville, S.C. 29602
Telephone: (864) 235-3839
Fax: (864) 233-6274
Email: postmaster@arborengineering.com

AE

C-127
15057

METROCONNECTS
GREENVILLE, SOUTH CAROLINA

THOMAS & HUTTON
501 River Street • Suite 200
Greenville, SC 29601 • 864.412.2222
www.thomascandhutton.com

MARR ROAD PUMP STATION AND FORCE MAIN
PERMIT SET C-127

PS1.9